
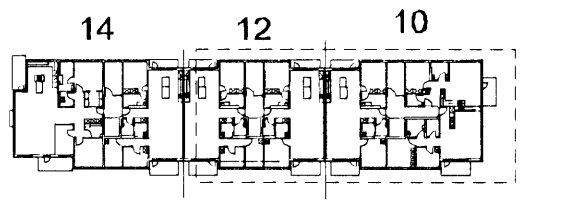


14 FEB 2010
UPS

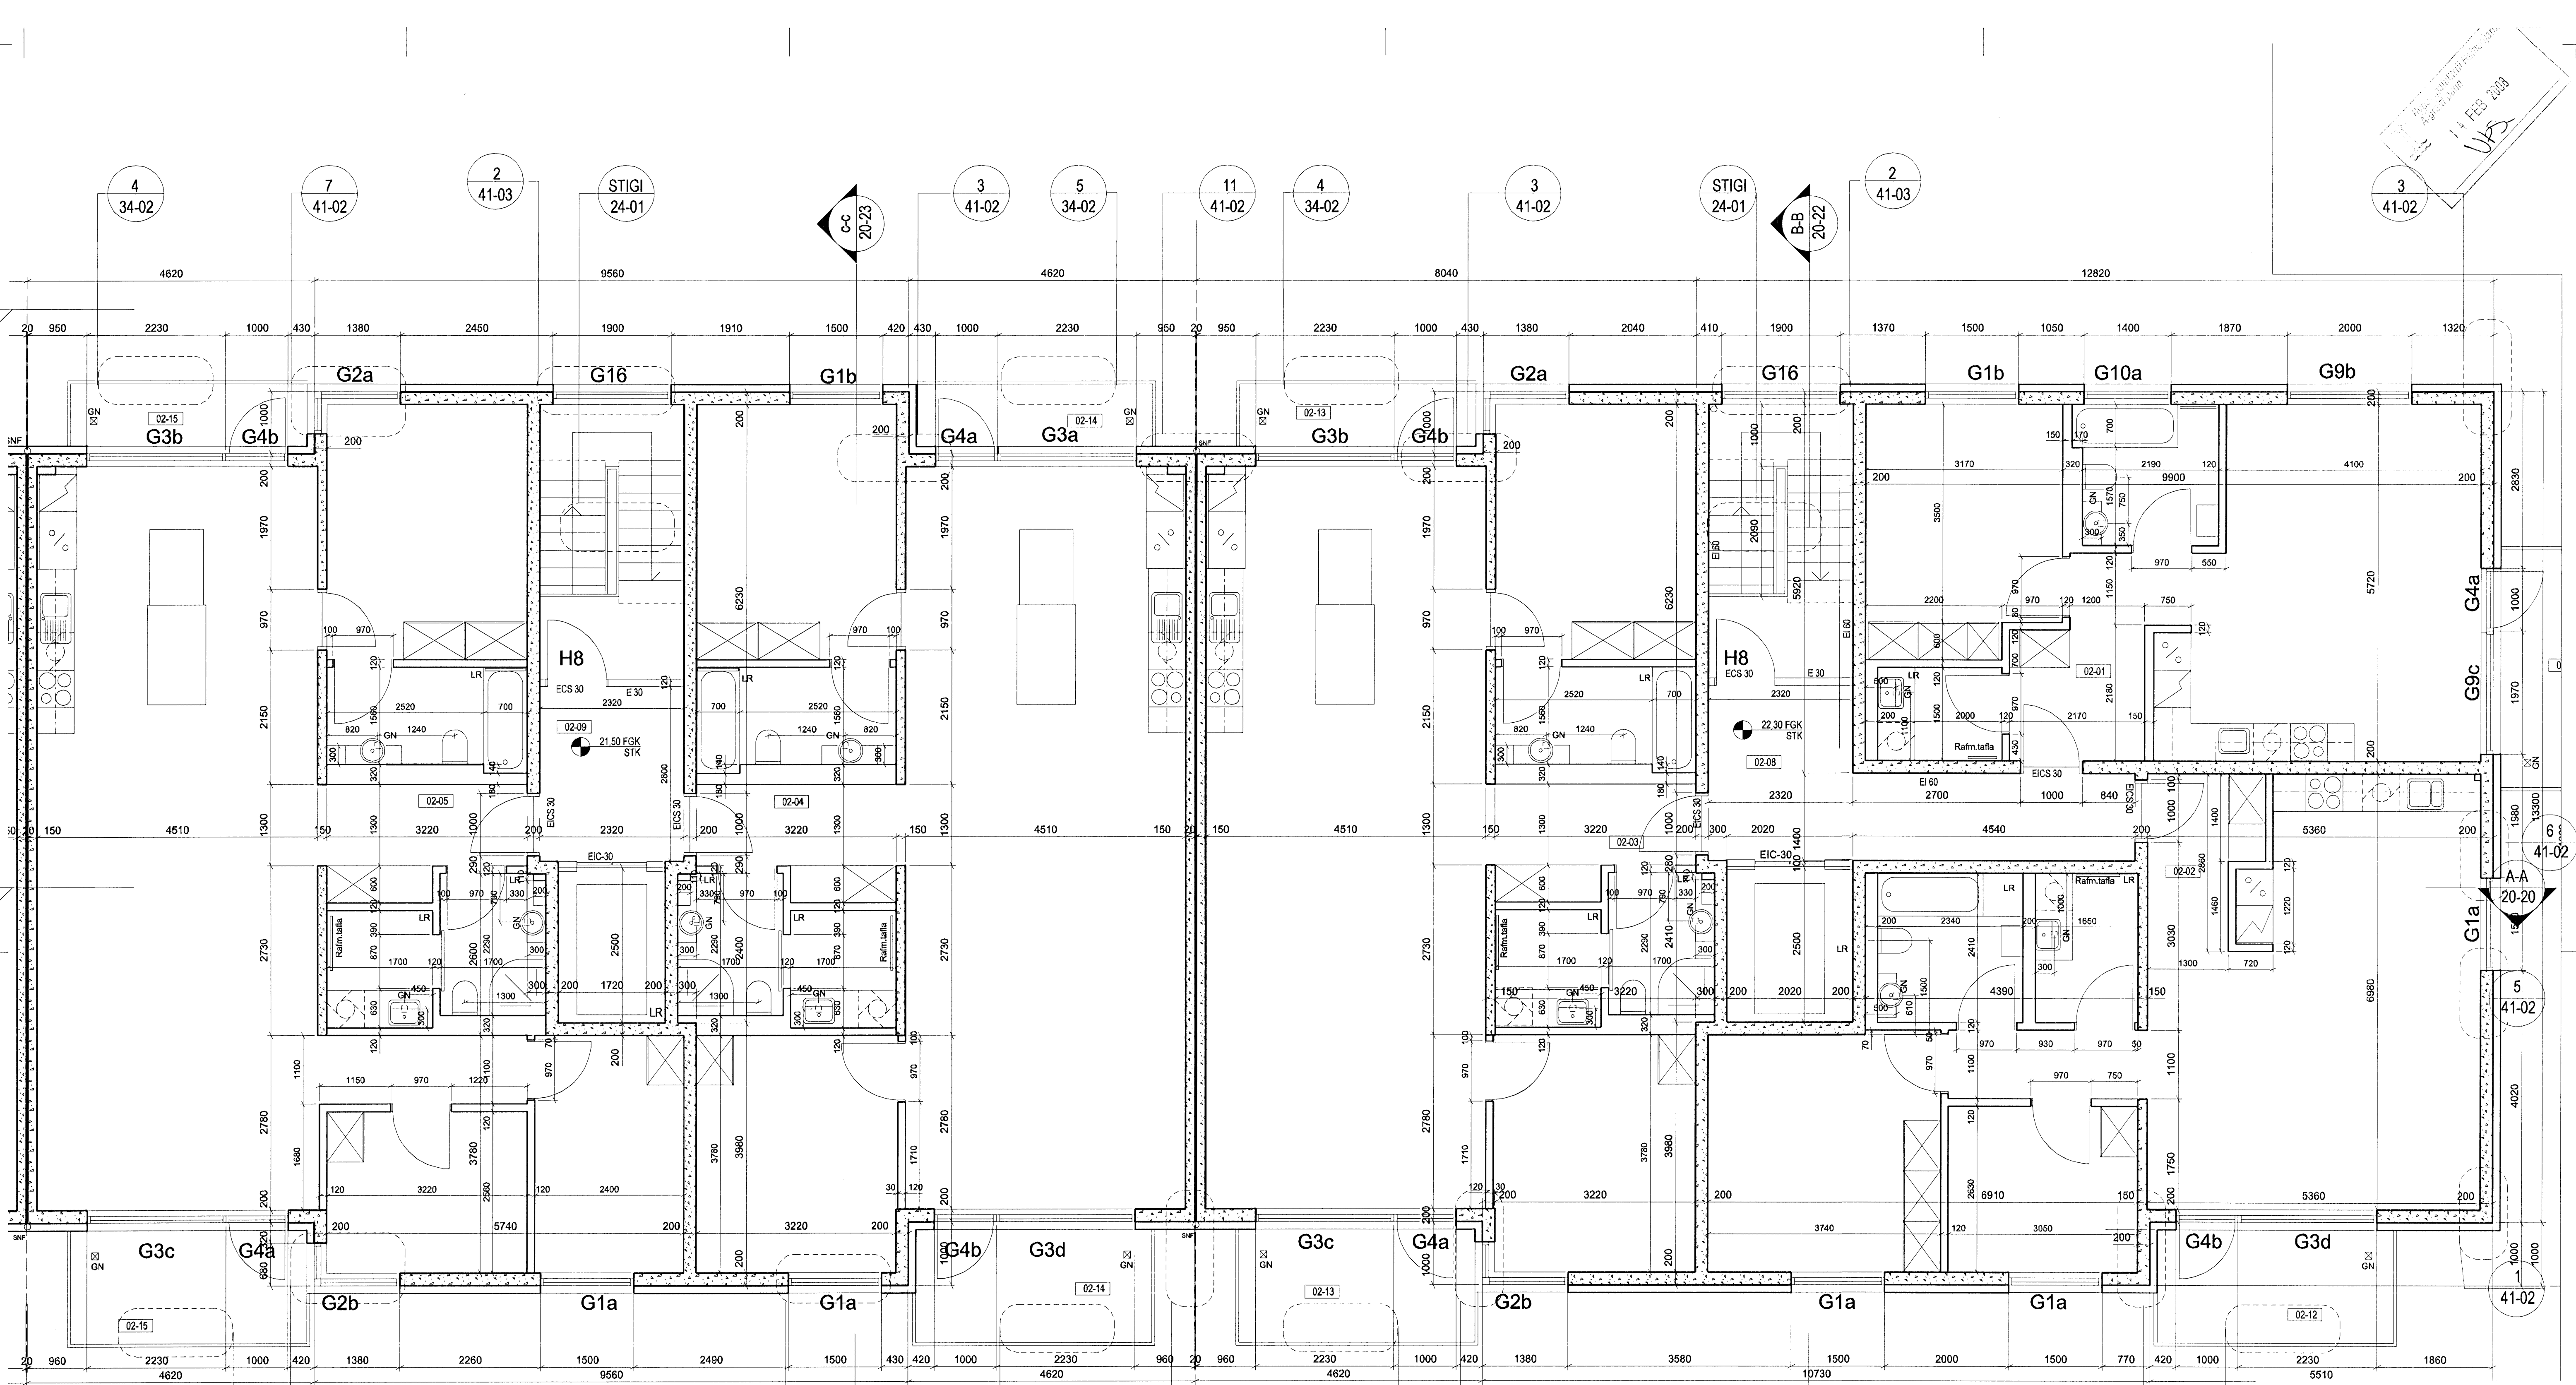

GRUNNMYND 1:100
2-6 hæð

ASK Arkitektar
Gönguálfur 9
101 Reykjavík
Sími 515 0300
Fak 515 0319
www.ask.is

Árnum aðalhöfundar:
Nannan
Páll Gunnlaugsson arkitekt FAI, hl. 210552-2199

SKIPALÖN 10-14
VERKTEIKNINGAR
HEITI TEIKNINGAR
Grunnmynd 2-6. hæðar
Efri hluti

MARK. I A1
1:50
TEIKNAD
ASK
DAGB
15.11.2007
VERK NÚM.
0687
NÖMUR TEIKNINGAR
20-12
ÚTGÁFA