
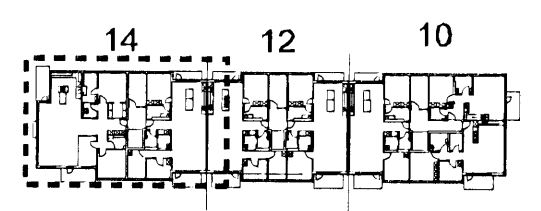


ASK Arkitektar
14 FEB 2007
Ups

D-D
20-24

a-a
20-21

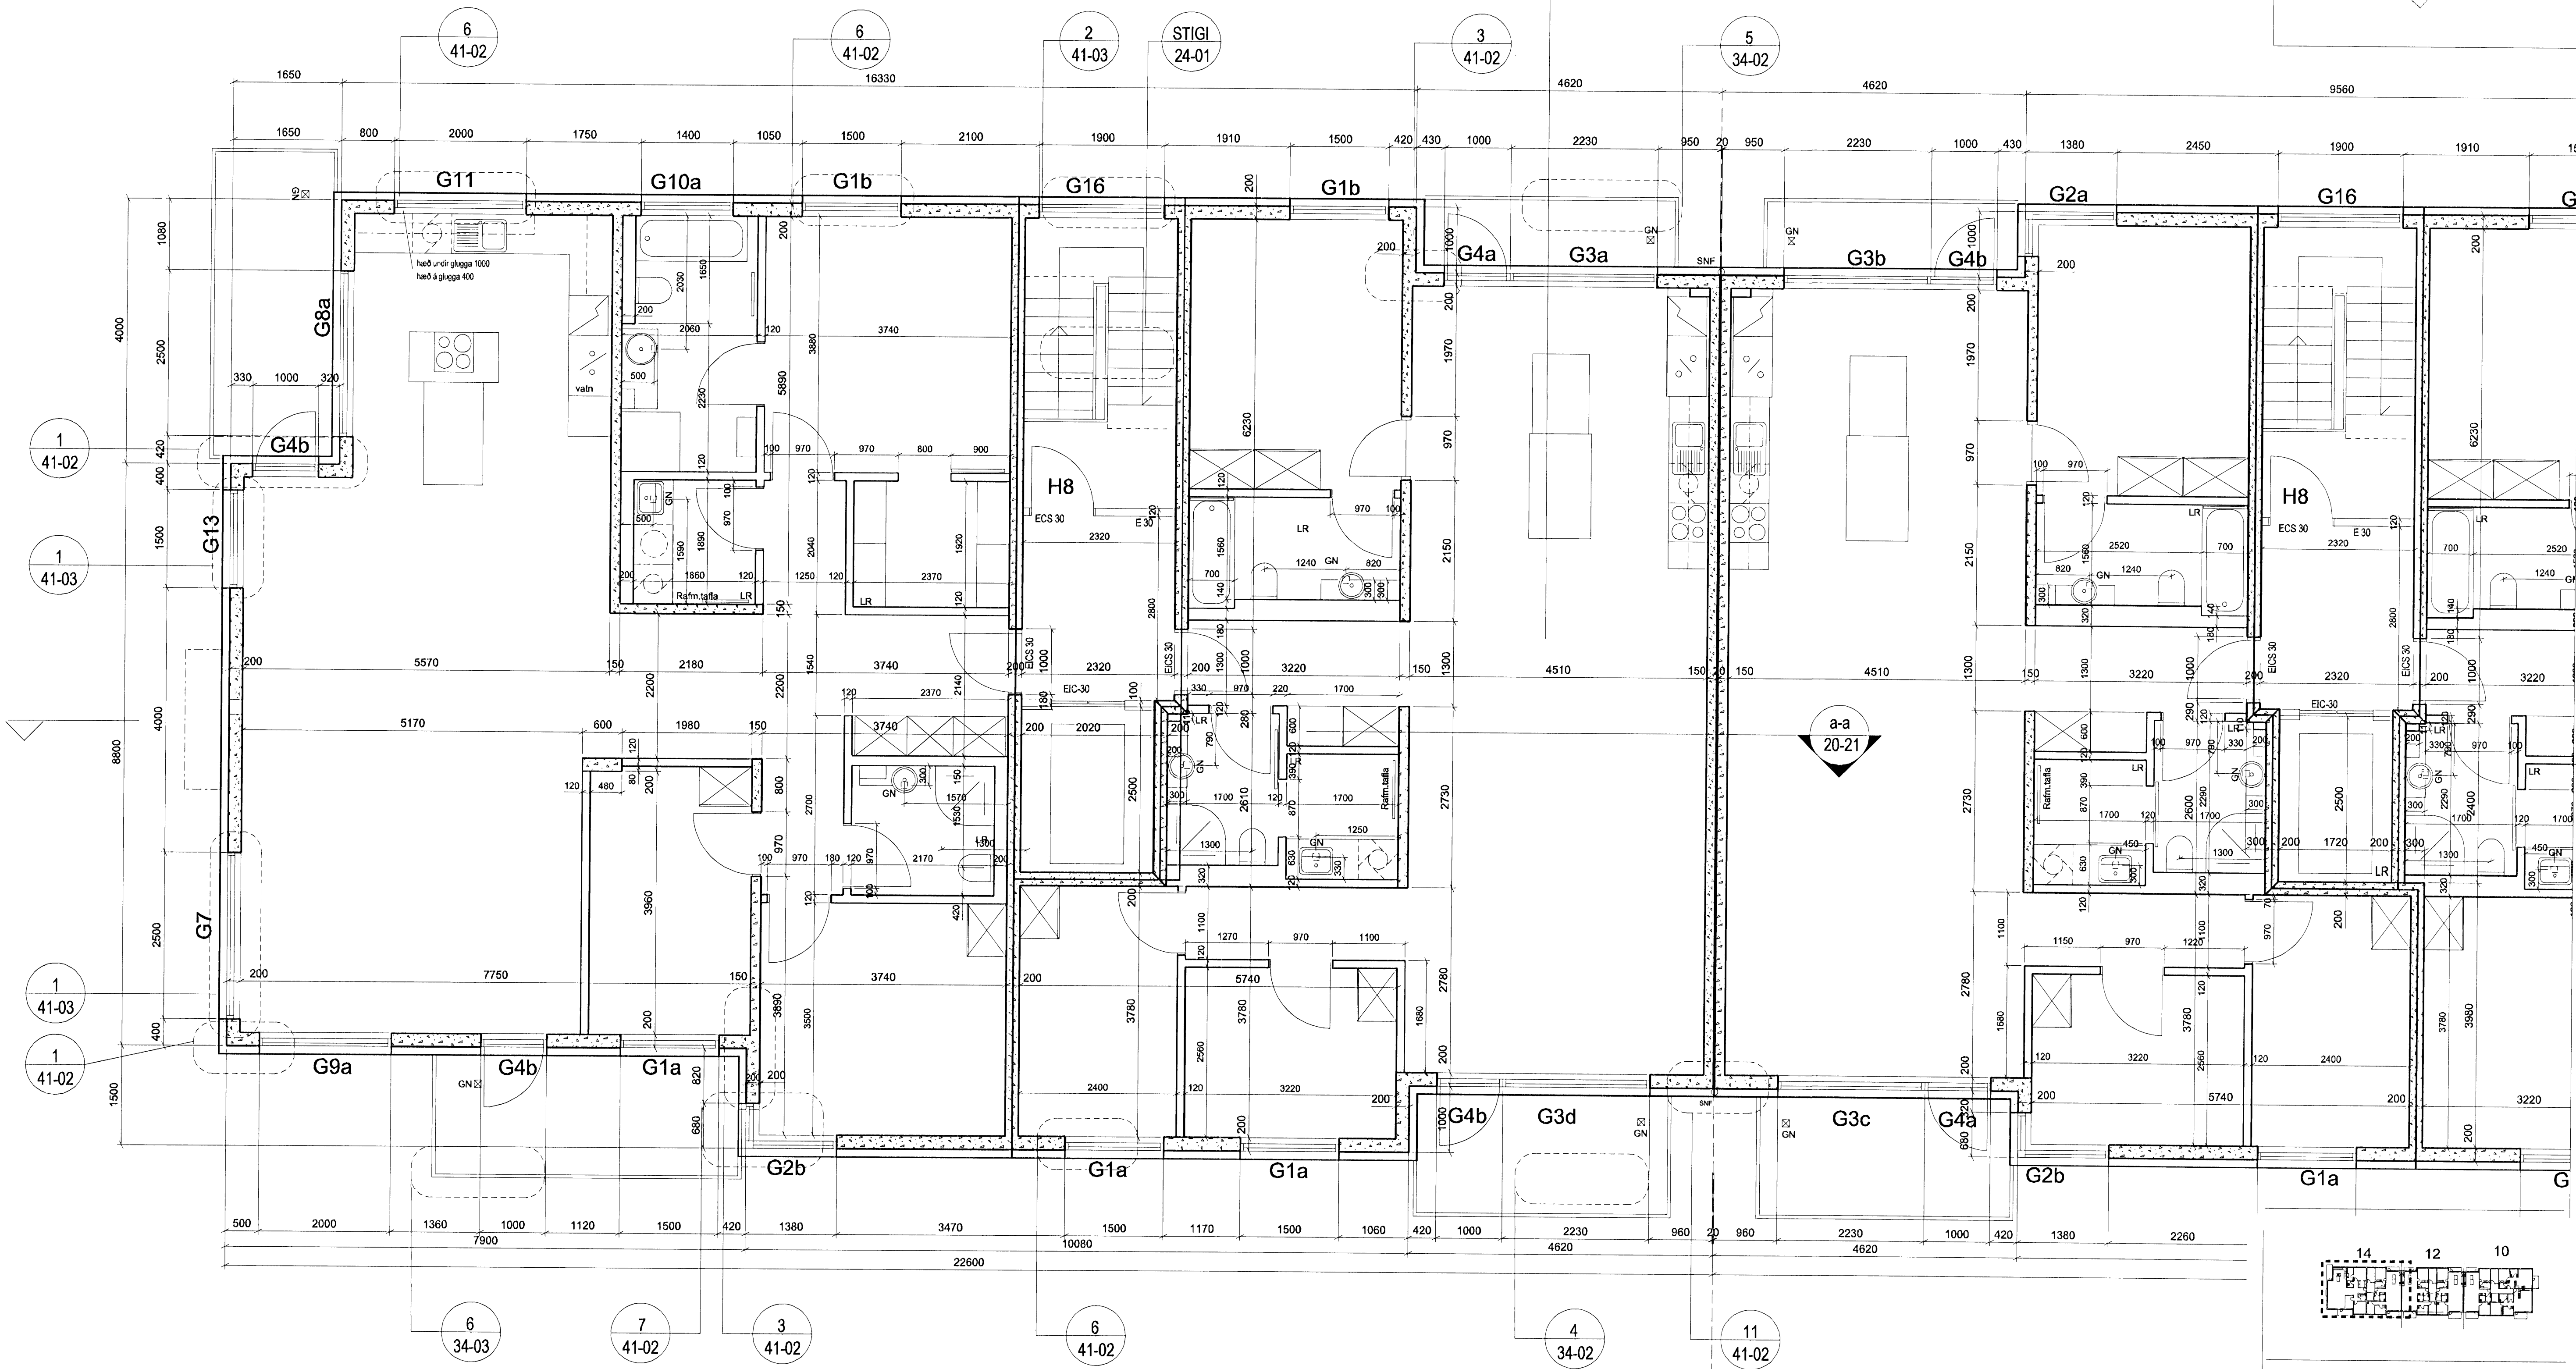

GRUNNMYND 1:50
2. hæð

UTGAFA TERNAD SAMÞYKKT DAGS

ASK Arkitektar
Garnlegu 8
101 Reykjavík
Sími 515 0300
Fak 515 0319
www.ask.is

Antun aðalhöfundur: *Þorgerður*

SKIPALÖN 10-14
VERKTEIKNINGAR

VERK NÚM. 0687

MOX. AT 1:50
TERNAD ASK
DAGS 15.11.2007
UTGAFA 20-13