



1. FEB 2008  
 URS

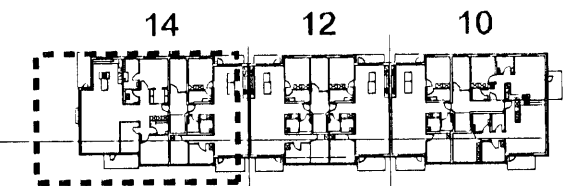

GRUNNMYND 1:50  
 3.-6. hæð

ÚTGÁFA	TEIKNAD	ÍSAMPYKKT	DAGI
ASK Arkitektar Geigólú 9 101 Reykjavík Sími 515 0300 Fax 515 0319 www.ask.is			
Artun aðstoðunni Páll Gunnlaugsson arkitekt FAX: 210552-2199			
SKIPALÓN 10-14 VERKTEIKNINGAR Grunnmynd 3.-6. hæðar			
VERK NÚM. 0687	NOÐVER TEIKNINGAR 20-14	SKV. I A1 1:50 TEIKNAD ASK DAGI 15.11.2007	ÚTGÁFA

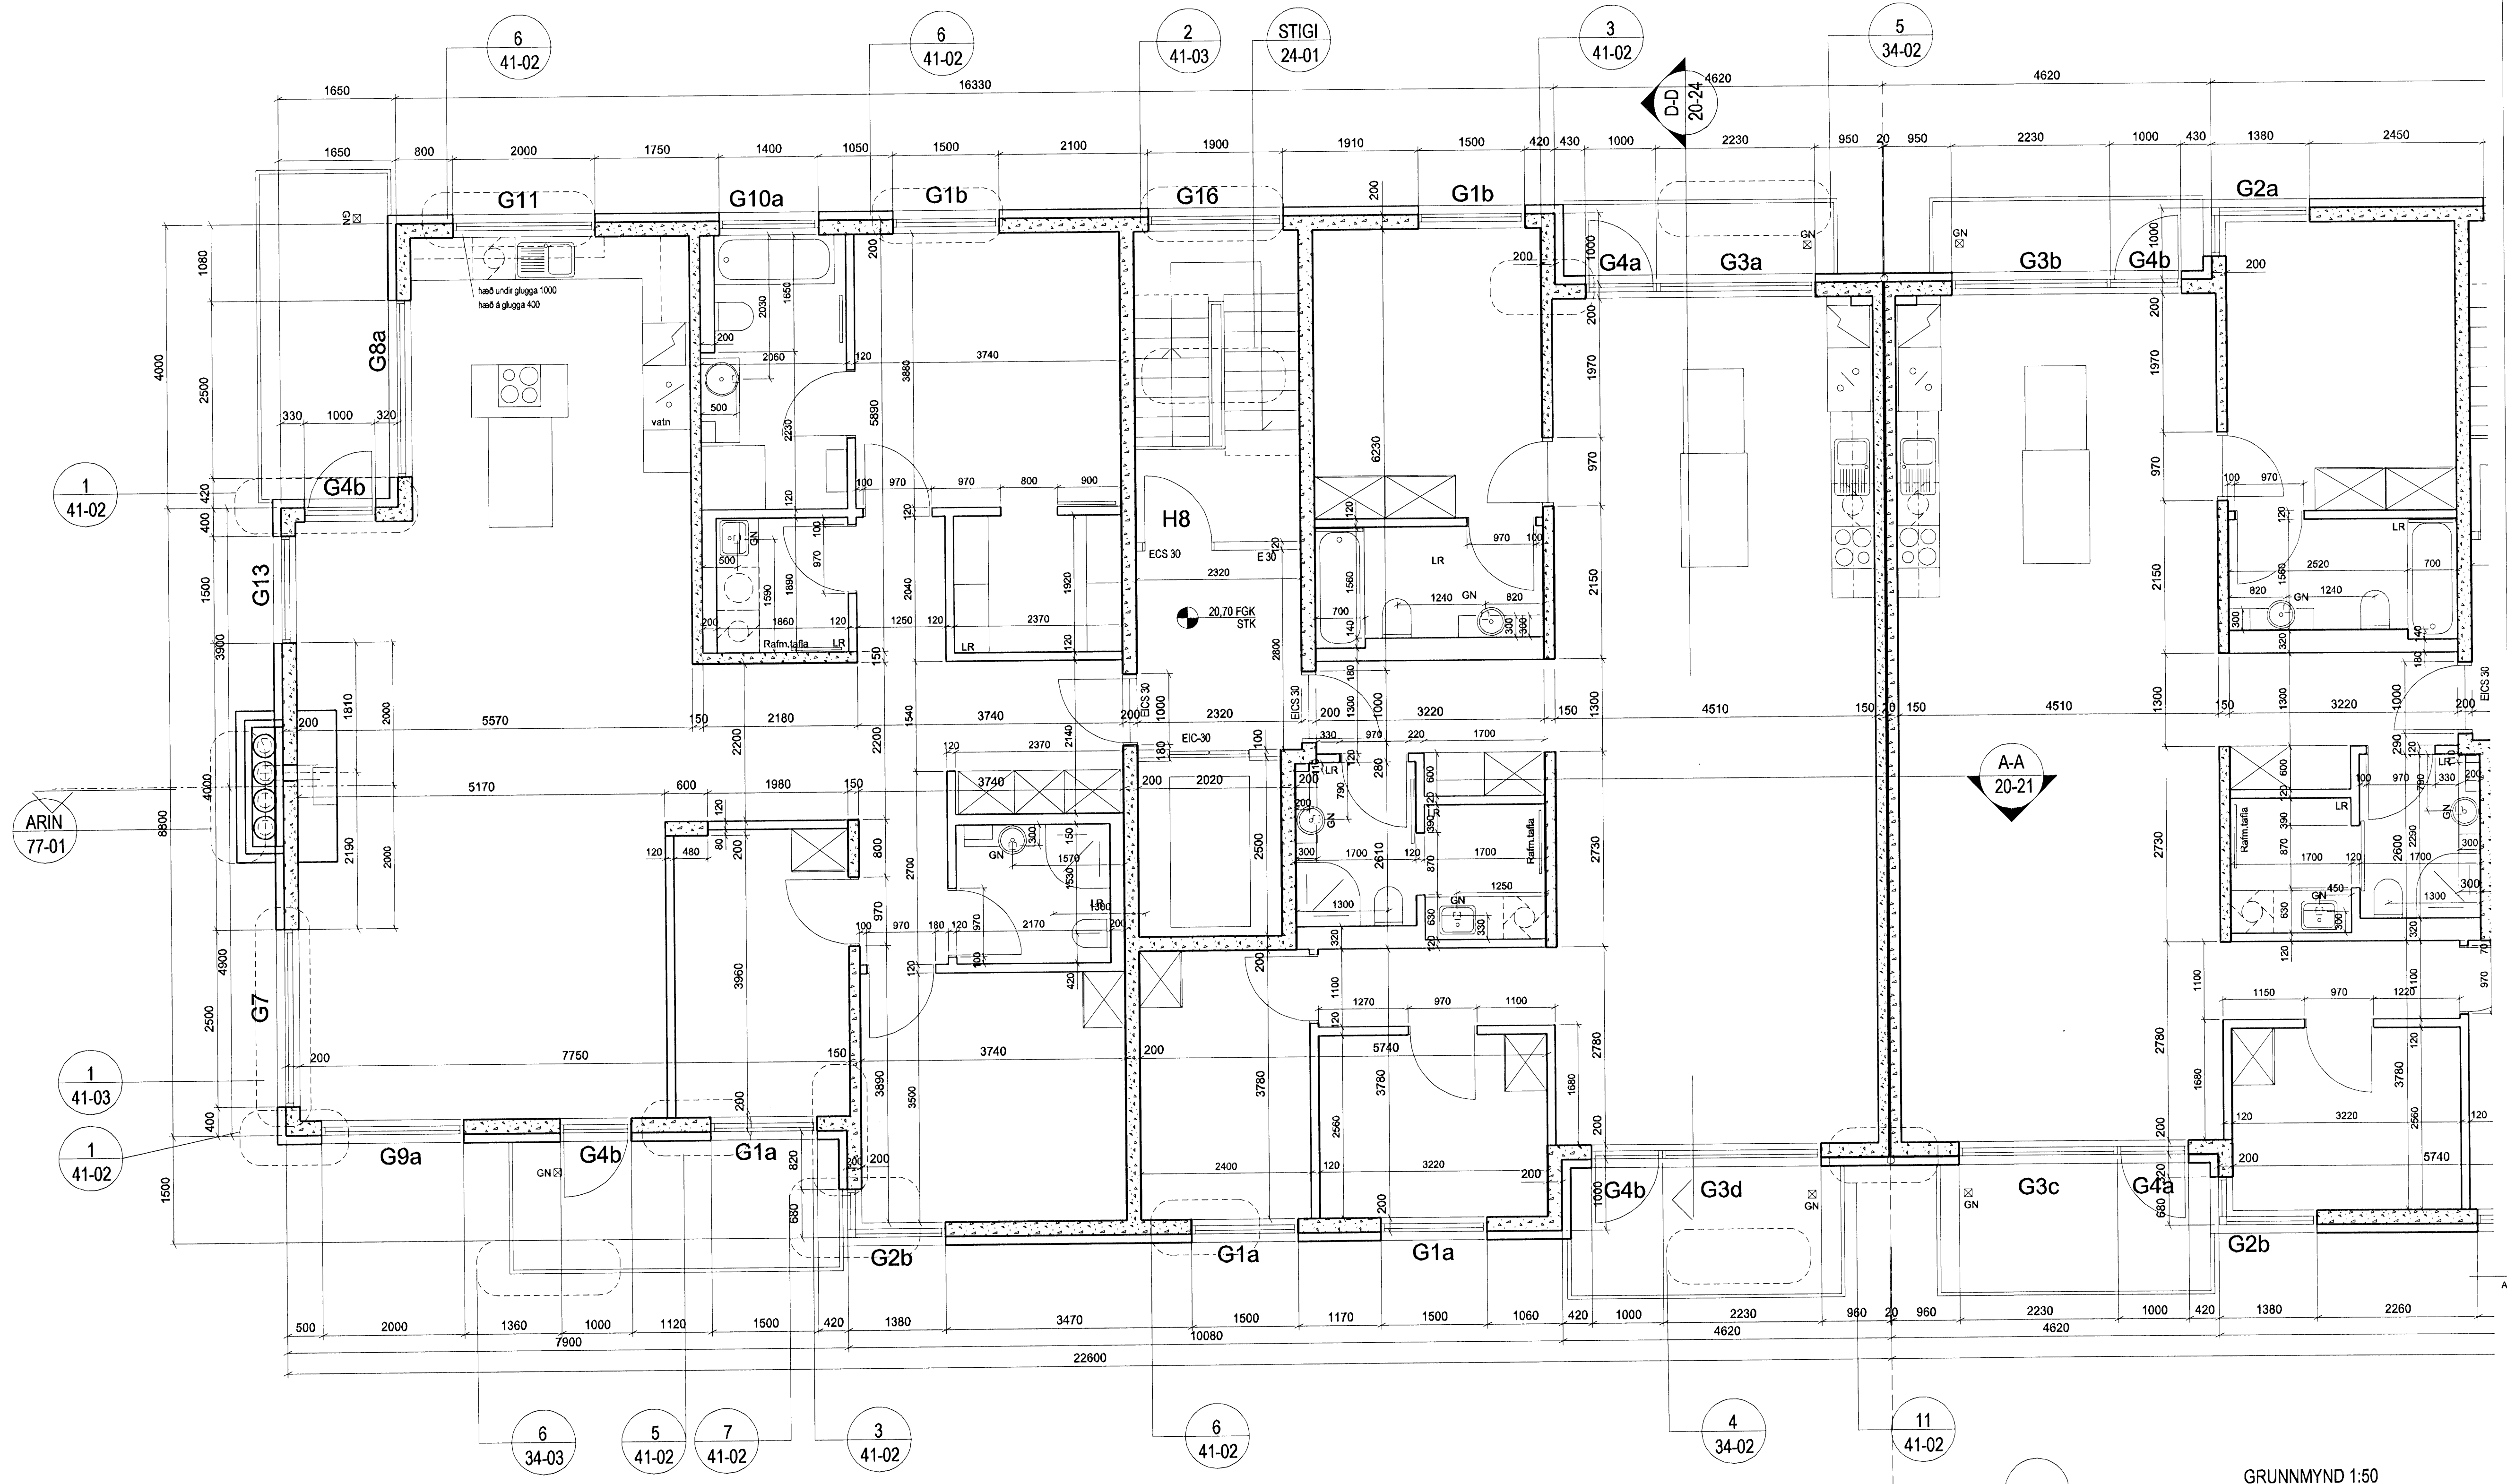