
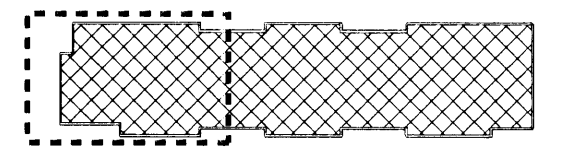


ASK Arkitektar  
 11. FEB. 2008  
 VPS

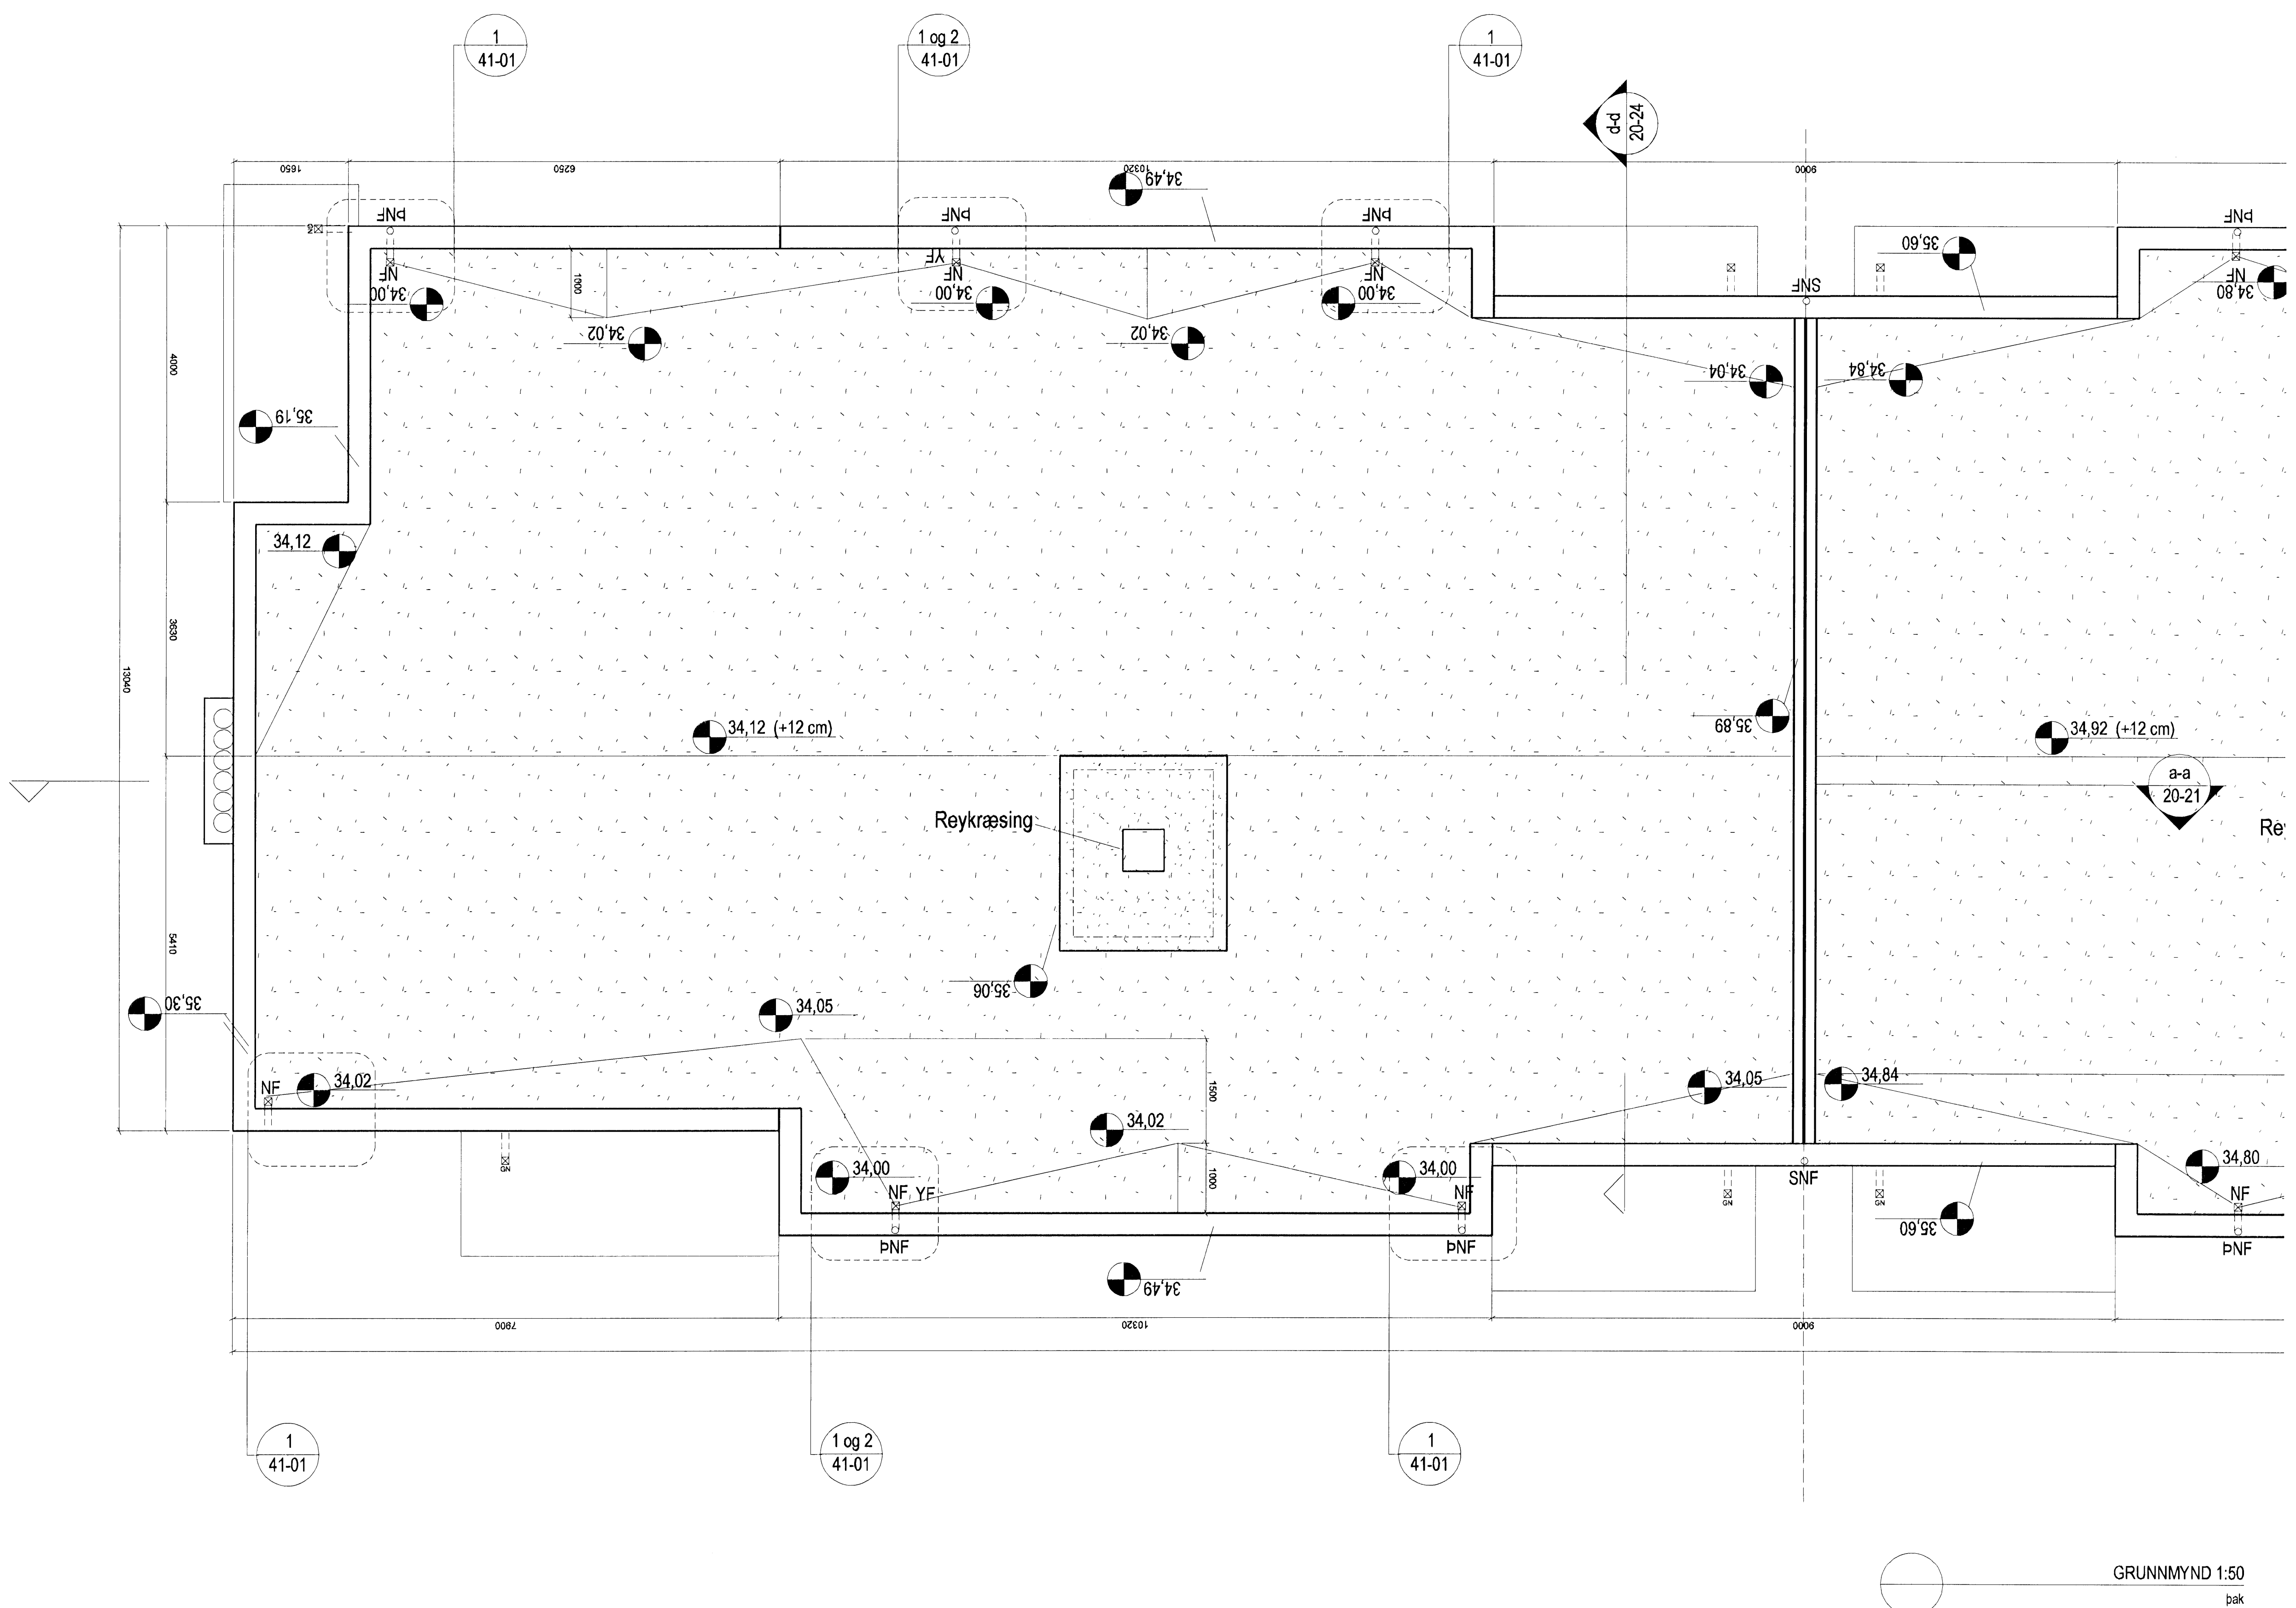

GRUNNMYND 1:50  
 pak

UTGAFA	TEIKNAD	SAMHYKKT	DAGS
BREYTINGAR			
ASK Arkitektar Gærgötu 9 101 Reykjavík Sími 515 0300 Fax 515 0319 www.ask.is			
Artun aðalhönnuður <i>Þrángur</i>			
Páll Gunnlaugsson arkitekti FAL 210552-2199			
SKIPALÖN 10-14 VERKTEIKNINGAR			
HEITI TEIKNINGAR		MÖV. T. A1	
pak		1:50	
Neðri hluti		TEIKNAD ASK	
		DAGS 15.11.2007	
VERK NÚM.	NUMER TEIKNINGAR	UTGAFA	
0687	20-16		