
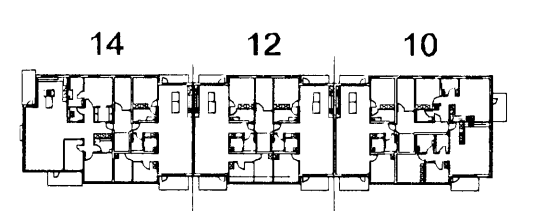


ASK Arkitektar  
 14 FEB 2006  
 UBS

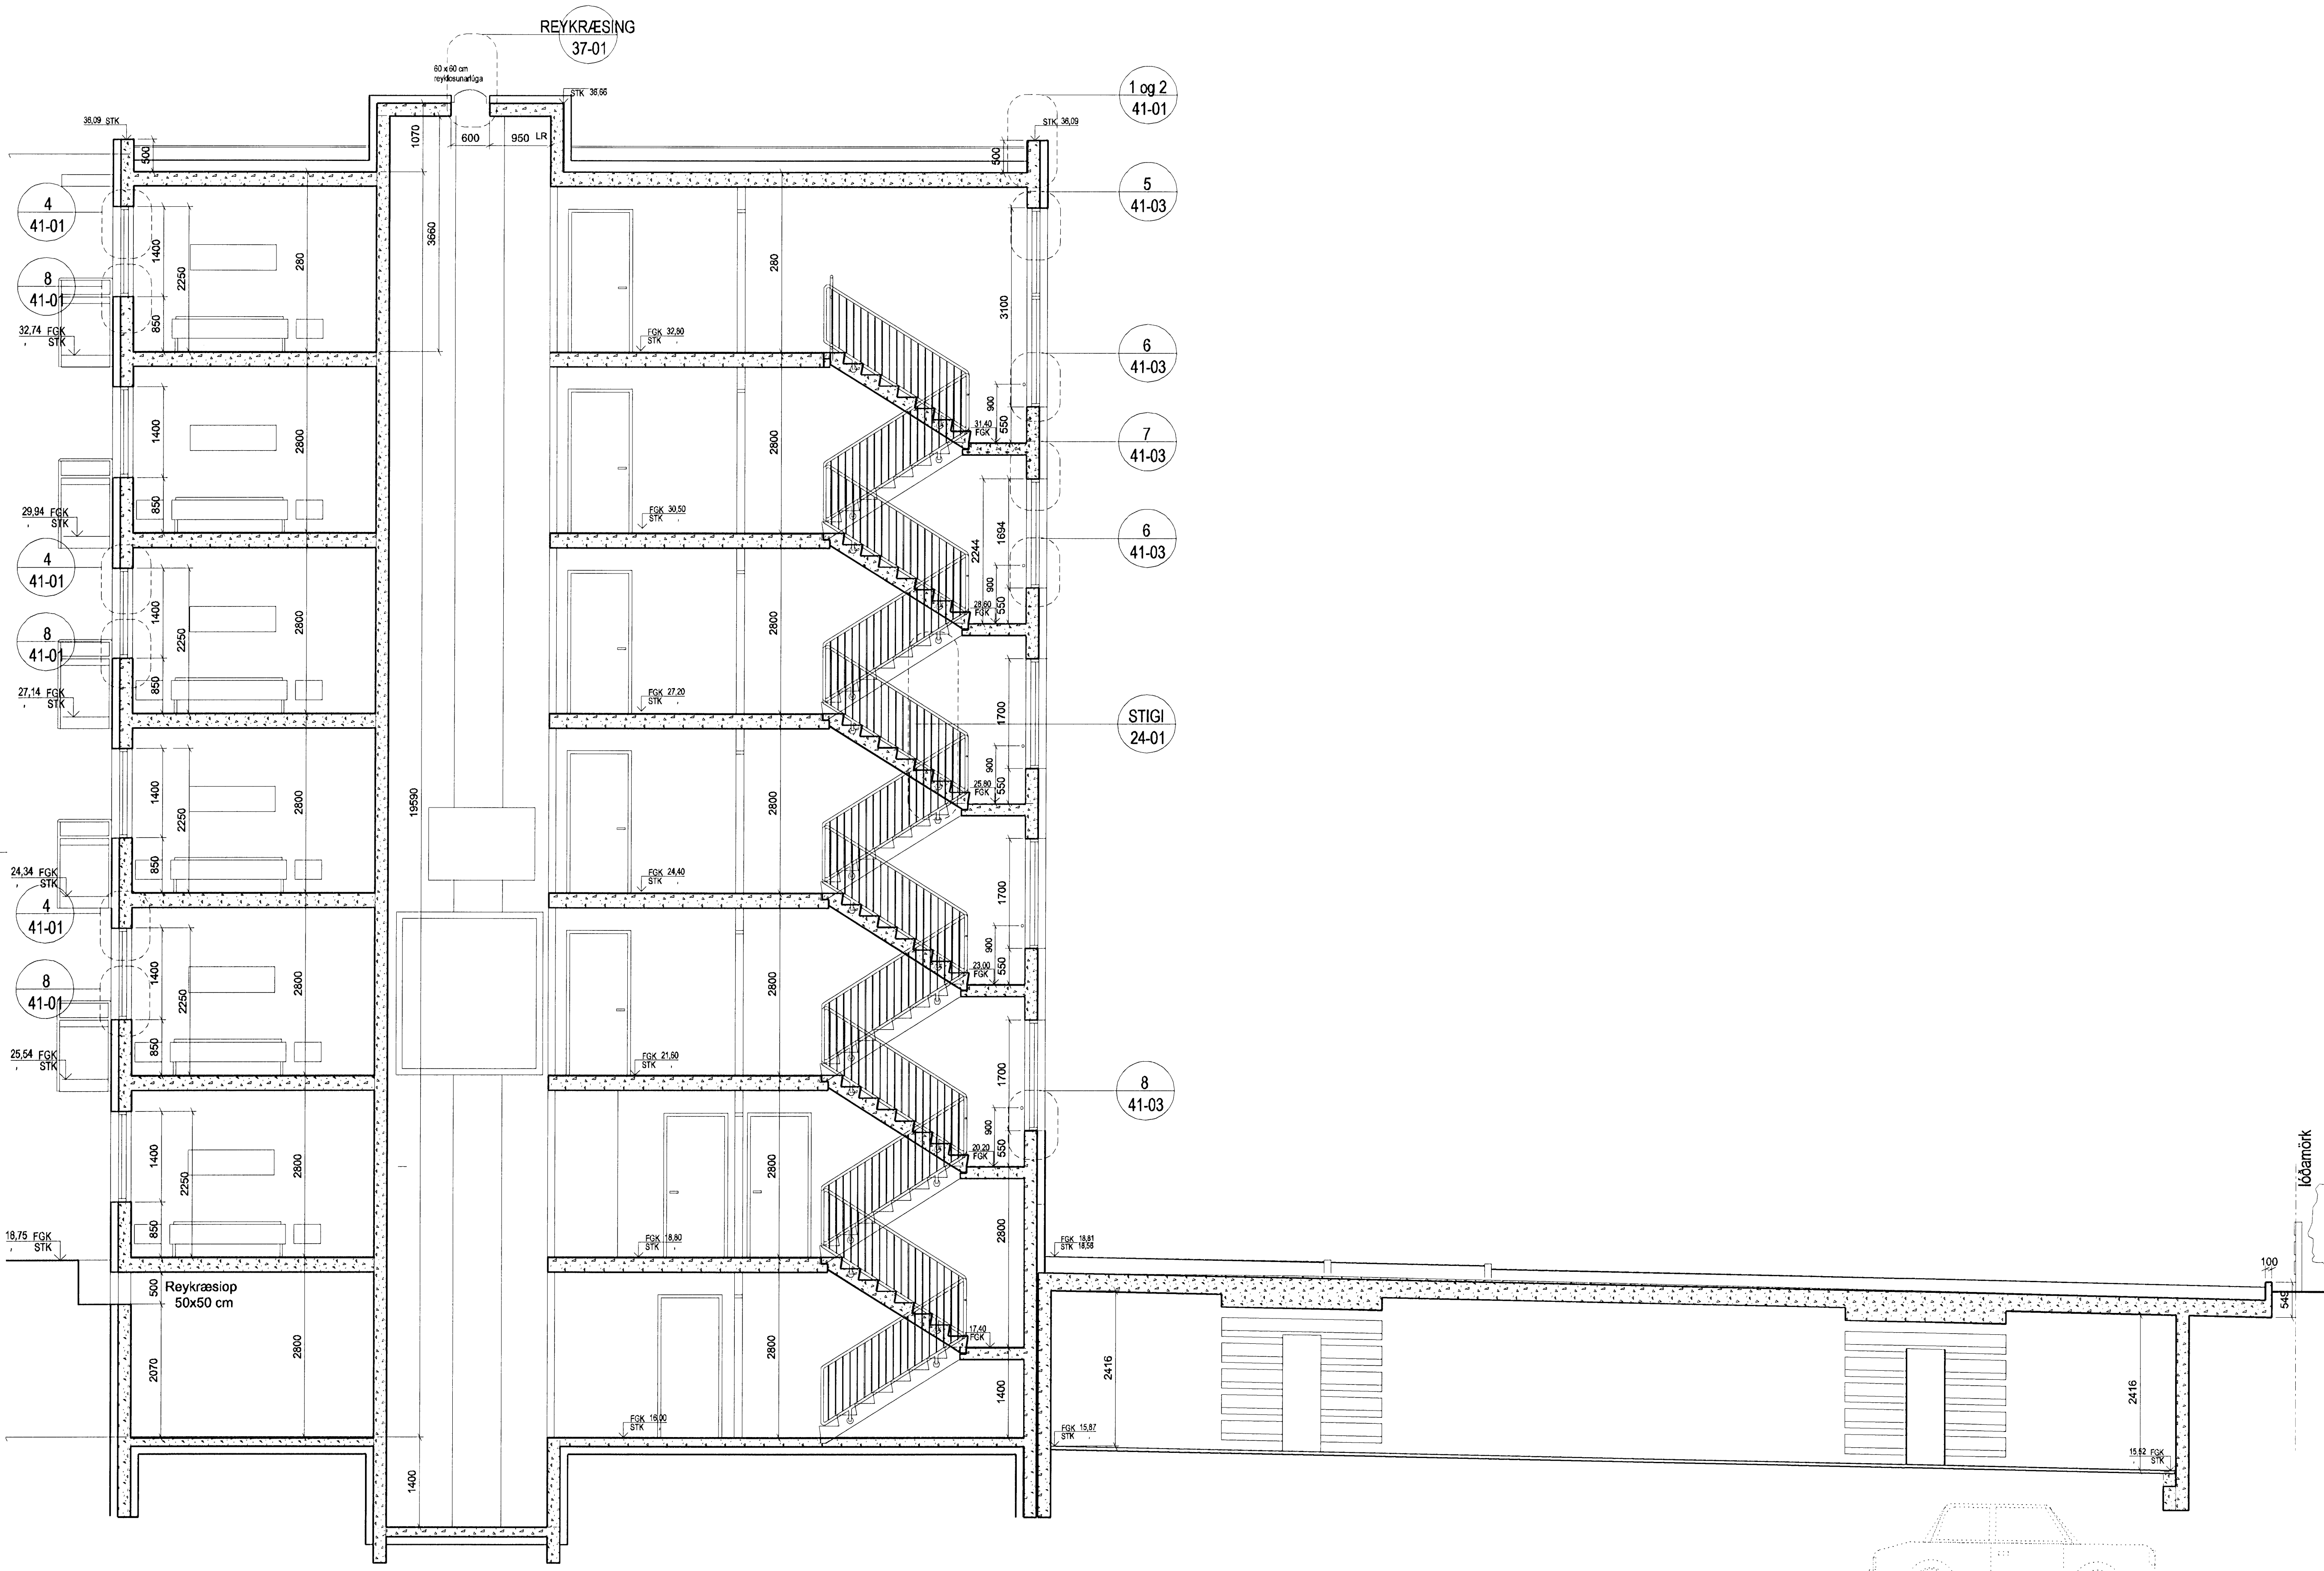

UTGÁFA	TEKNAÐ	SAMÞYKKT	DAGB.
BREYTINGAR			
ASK Arkitektar Gærgötu 9 101 Reykjavík Sími 515 0300 Fax 515 0319 www.ask.is			
Artun aðalhöfundar: <i>Páll Gunnarsson</i> Páll Gunnarsson arkitekt FA st. 210552-2199			
<b>SKIPALÖN 10-14</b> <b>VERKTEIKNINGAR</b> VERKFRNI HEITI TEIKNINGAR <b>Sneiðing B-B</b>			
VERK.NR.	NUMER TEIKNINGAR	SKV. I A1	UTGÁFA
0687	20-22	1:50	ASK 08.08.2005