
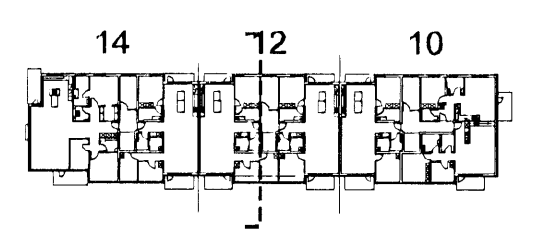


14 FEB 2006
VPS

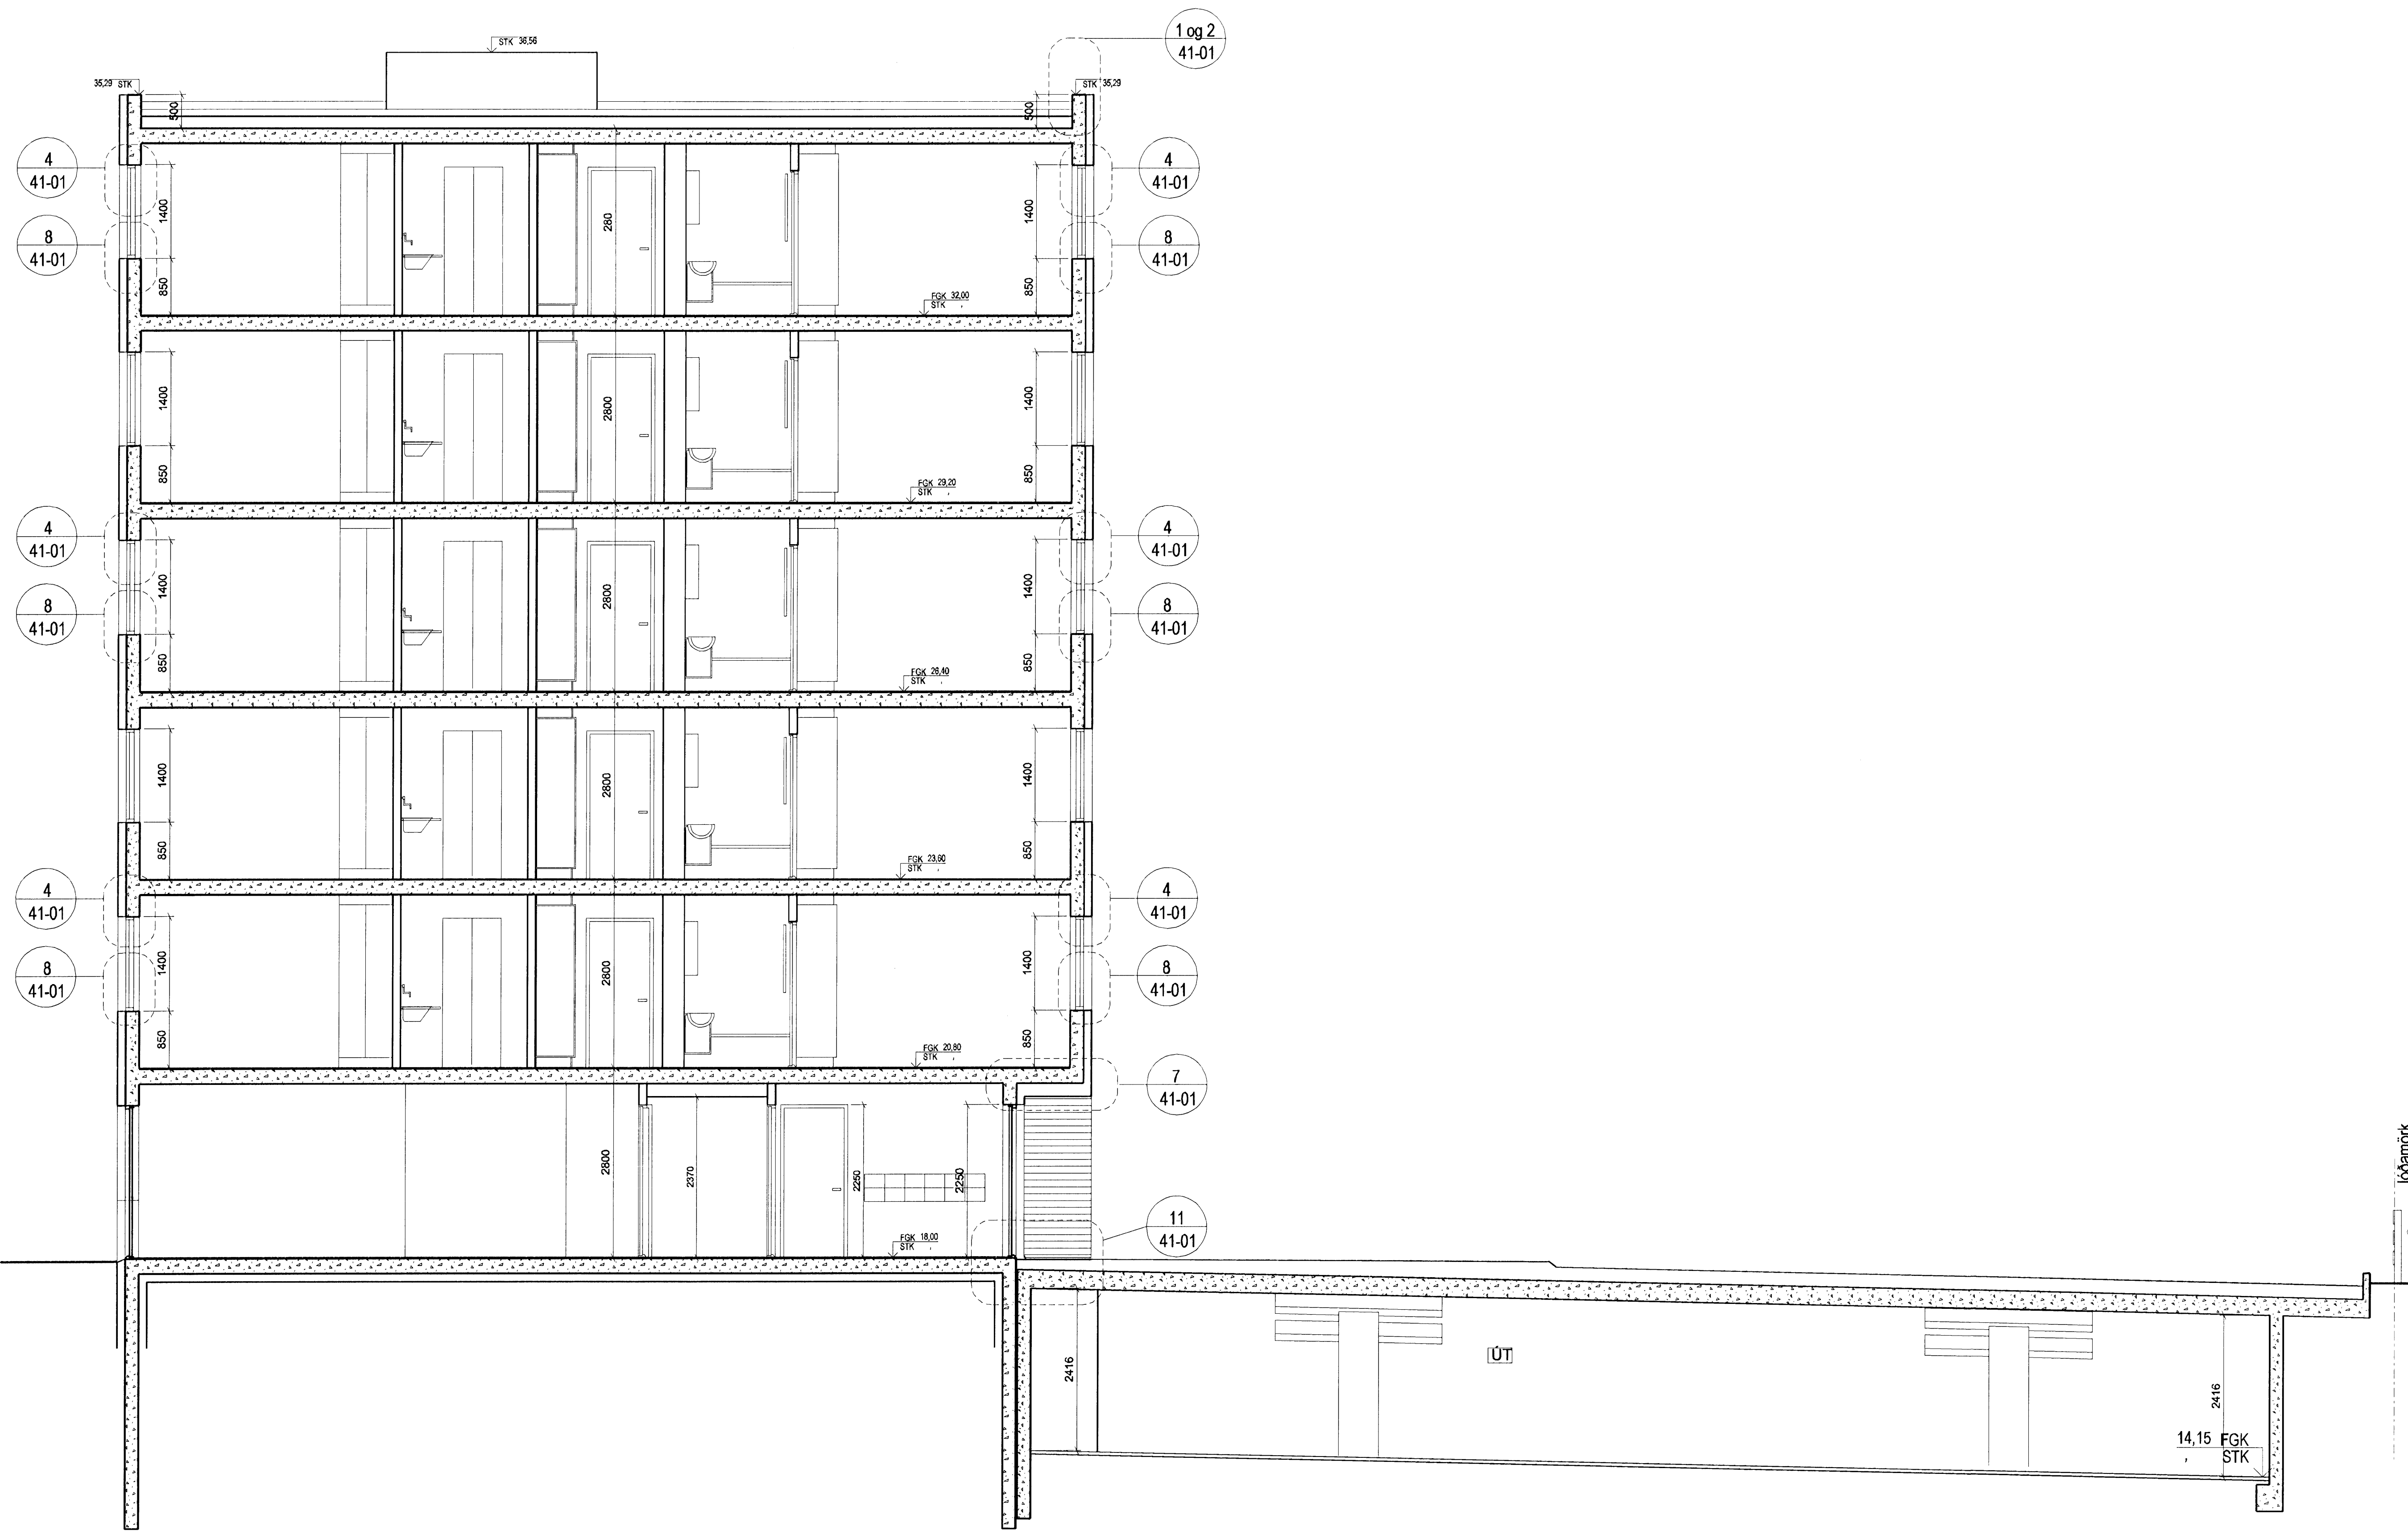

ÚTGÁFA | TEKNAÐ | SAMÞYKKT | DAGS

ASK Arkitektar
Geirgölu þ
101 Reykjavík
Sími 515 0300
Fax 515 0319
www.ask.is

Antun aðalhöfundur
Wingmann
Páll Gunnarsson arkitekt Pál A. 210552-2199

ASK
ARKITEKTAR

SKIPALÓN 10-14
VERKTEIKNINGAR

HEITI TEIKNINGAR
Sneiðing C-C

MKV. I A1
1:50
TEKNAÐ
ASK
DAGR
05.11.2006

VERK NÚM. 0687 | NÚMÉR TEIKNINGAR 20-23 | ÚTGÁFA