




ASK Arkitektar
 1. FEBR 2008
 VAS

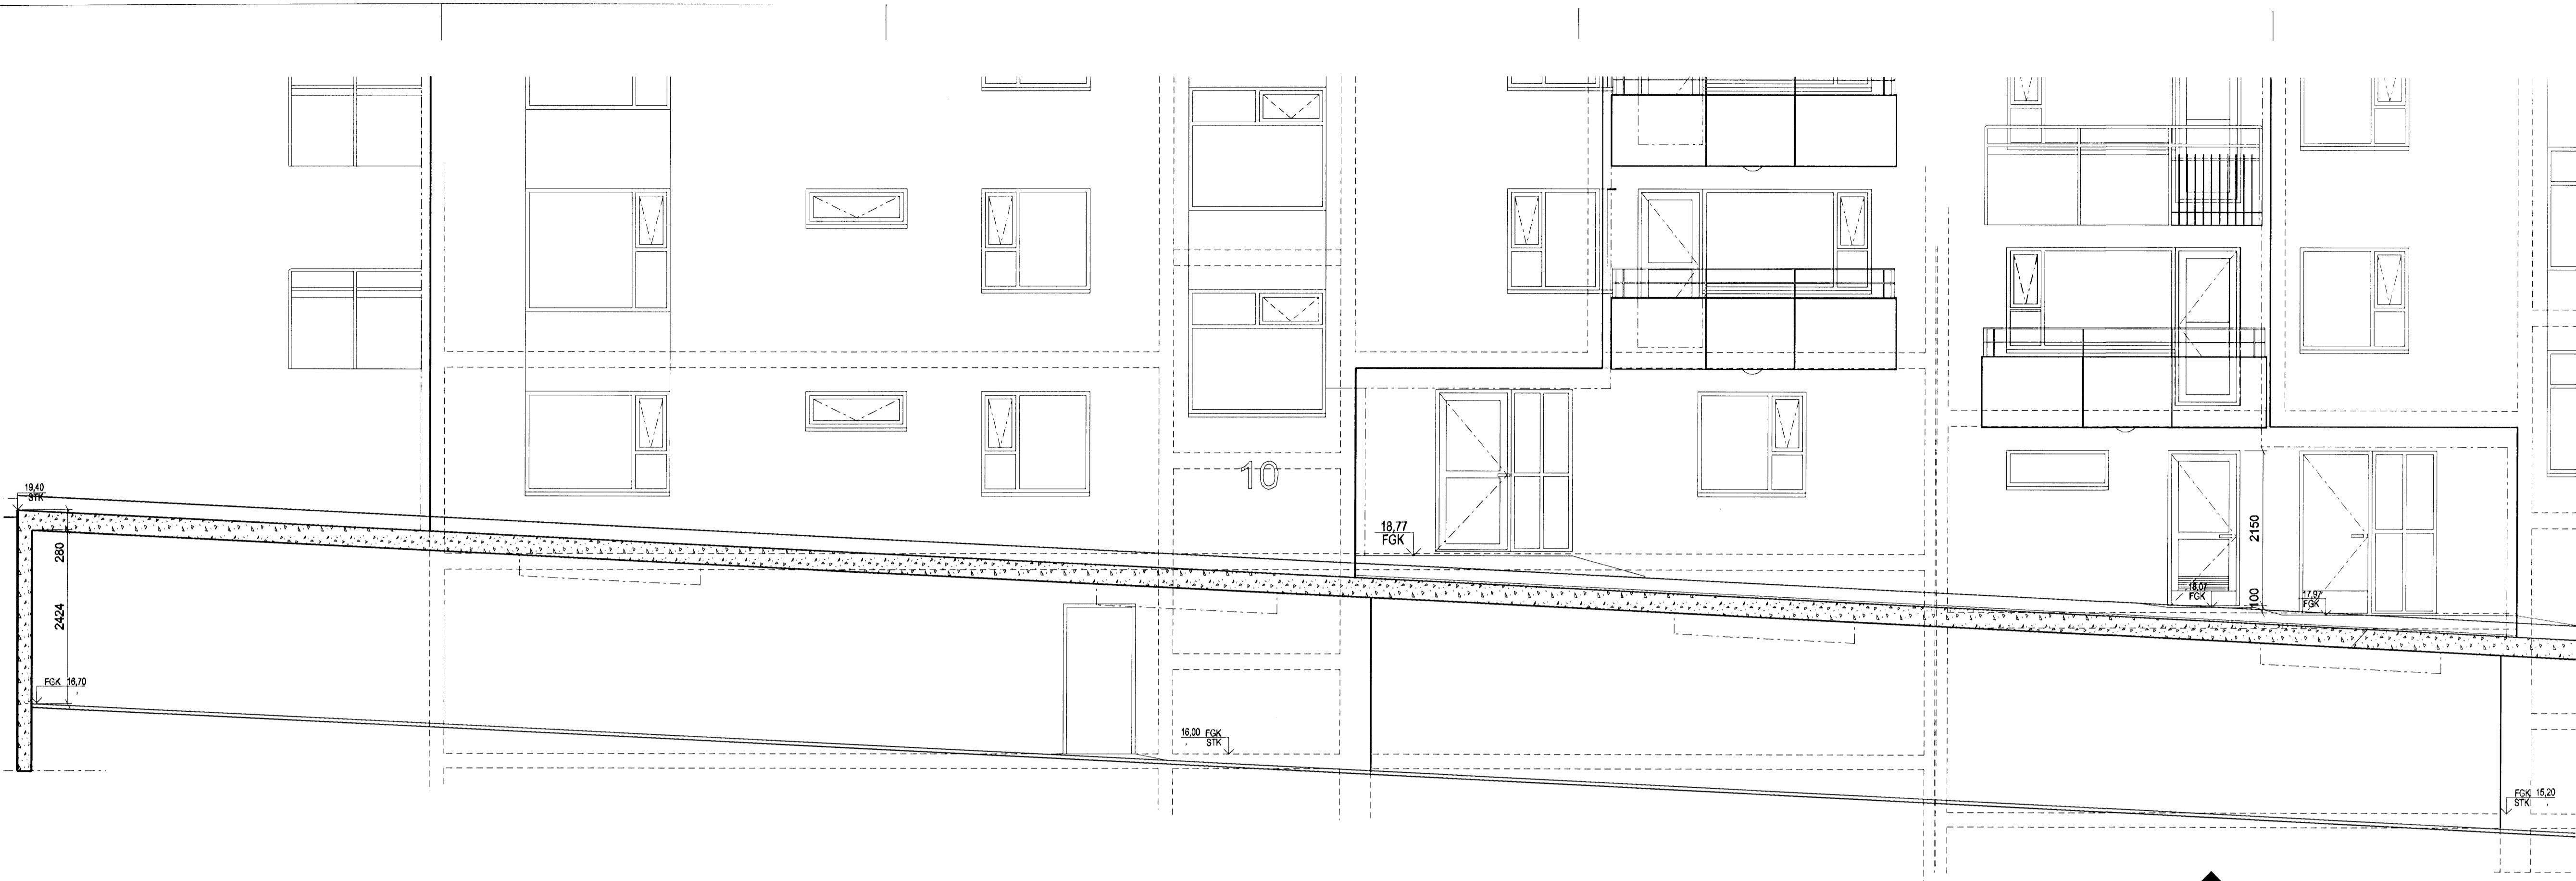

E-E
20-01
SNEIDING 1:50
Efri hluti

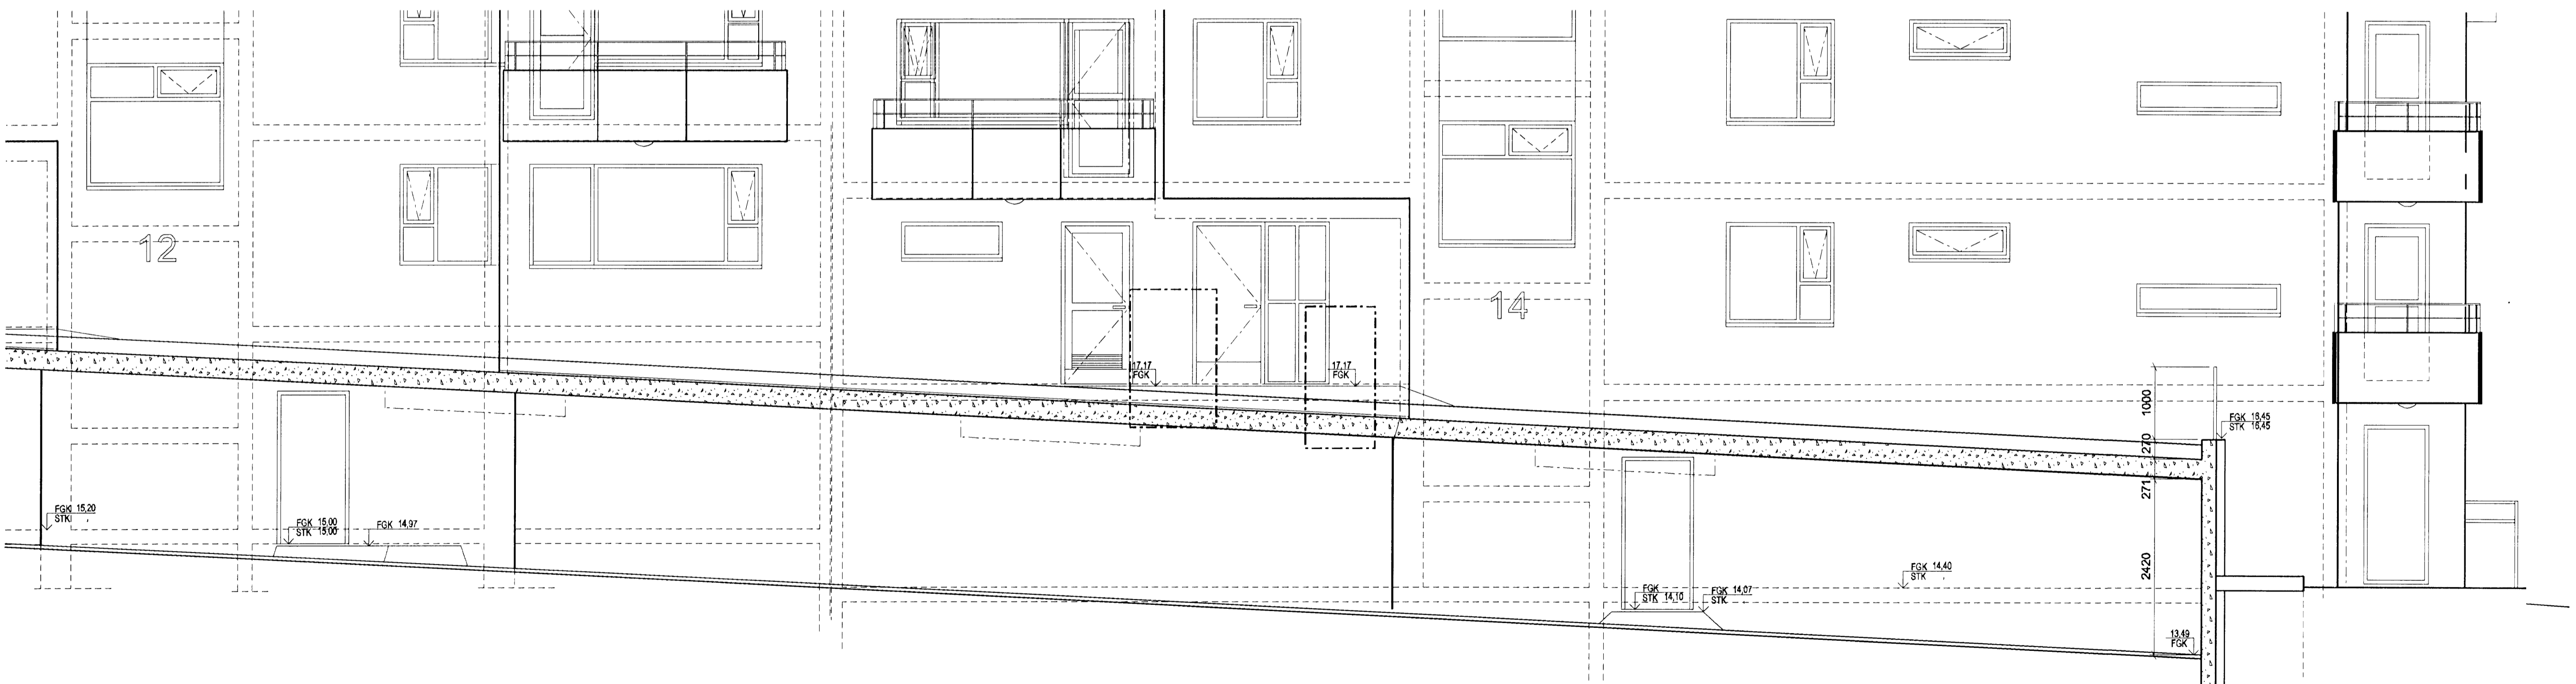

E-E
20-01
SNEIDING 1:50
Neðri hluti

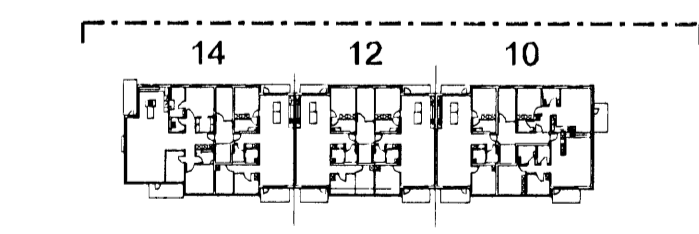

ÚTGAFA	TEKNAÐ	ISAMÞYKKT	DAGS
ASK Arkitektar Georgólú 3 101 Reykjavík Sími 515 0300 Fax 515 0319 www.ask.is			
Ártun aðalhönnuður Páll Gunnlaugsson arkitekt FAI t. 210562-2199			
SKIPALÓN 10-14 VERKTEIKNINGAR			
HEITI TEIKNINGAR Sneiðing E-E			
VERK NÚM. 0687	NÚMÉR TEIKNINGAR 20-25	MÓV. T. A1 1:50 TEIKNINGU ASK DAGS 15.11.2007 ÚTGAFA	

