




14. FEB 2009
 U.K.

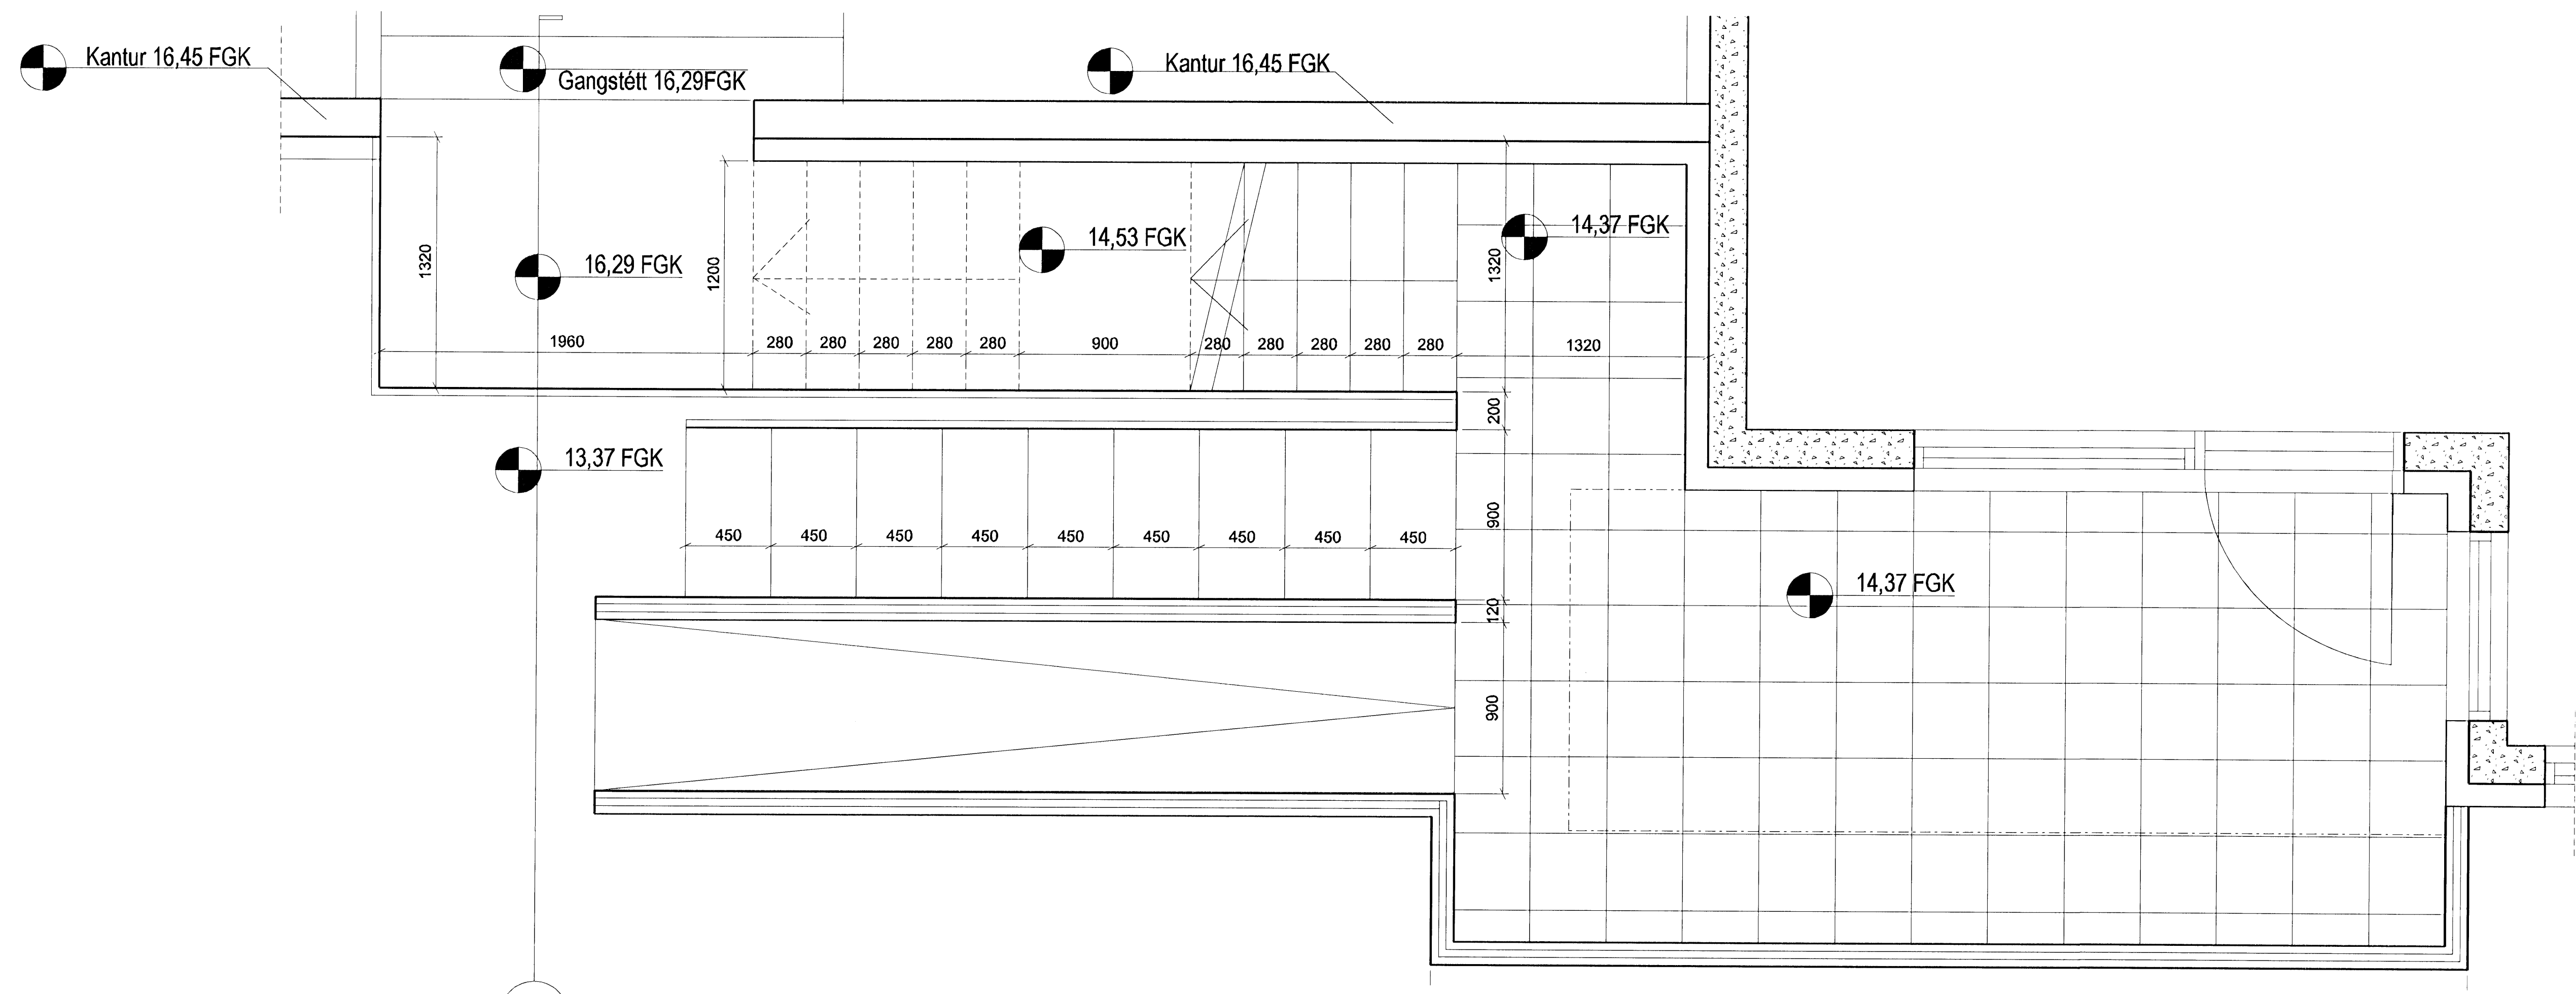

GRUNNMYND 1:20
 Útiróppur

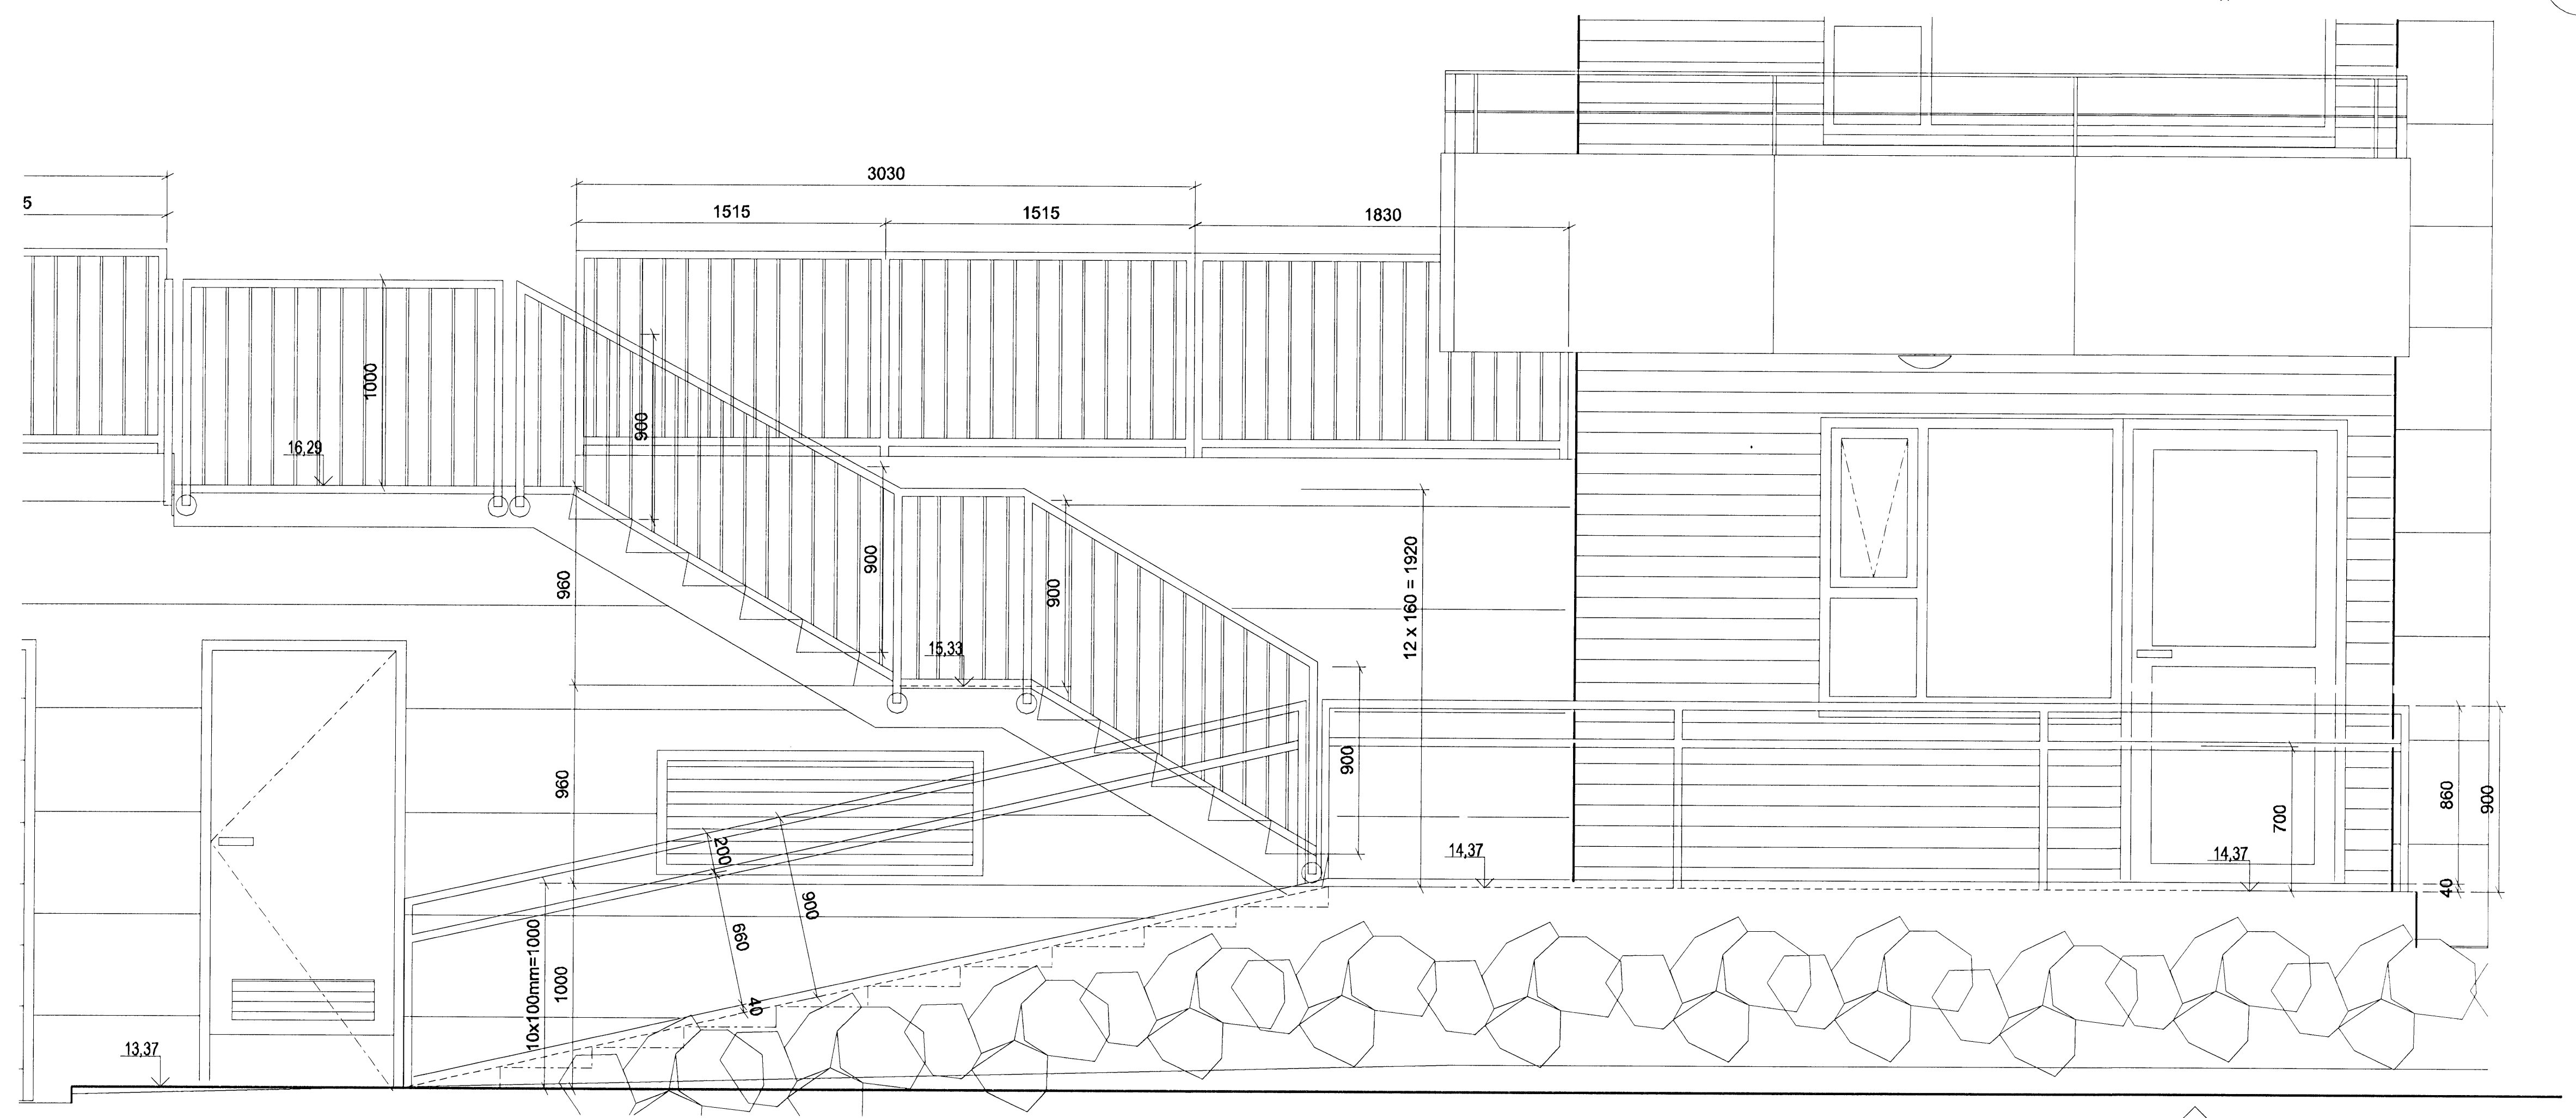

ÚTLIT 1:20
 Útiróppur

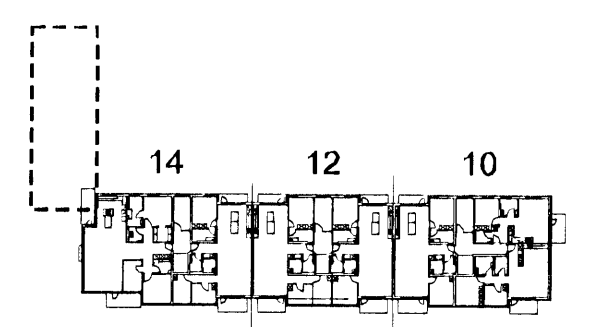

ÚTGÁFA: TERNAD, SAMÞYKKT, DAGS
 SKYRSLA: SKYRSLA

ASK Arkitektar
 Gængisúlfur 9
 101 Reykjavík
 Sími 515 0300
 Fax 515 0319
 www.ask.is

Arntun aðalhönnuður
Arntun Gunnudóttir
 Páll Gunnlaugsson arkitekt PÁL hl. 210952-2199

ASK
 ARKITEKTAR

SKIPALÖN 10-14
 VERKTEIKNINGAR

VERK NÚM. 0687
 NÚMUR TEIKNINGAR 24-02

SKYRSLA
 ÚTIRÓPPUR

SKYRSLA
 ÚTIRÓPPUR

SKYRSLA
 ÚTIRÓPPUR

SKYRSLA
 ÚTIRÓPPUR