



ÖLL MÁL ERU STÍF MÁL

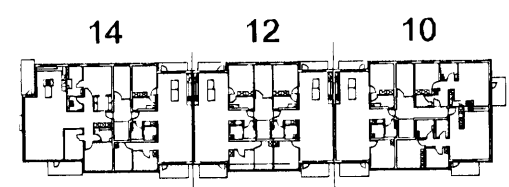

ÚTGÁFA: 11.06.2007
 BÍRTEIÐINGAR: 11.06.2007
 SKIPALÓN 10-14
 VERKTEIKNINGAR
 Gluggar og hurðir
 MRV. 1 A1
 1:20
 TERNINGAR: ASK
 DAGS: 15.11.2007
 VERK NÚM.: 0687
 HÖGGER TEIKNINGAR: 31-01
 ÚTGÁFA:

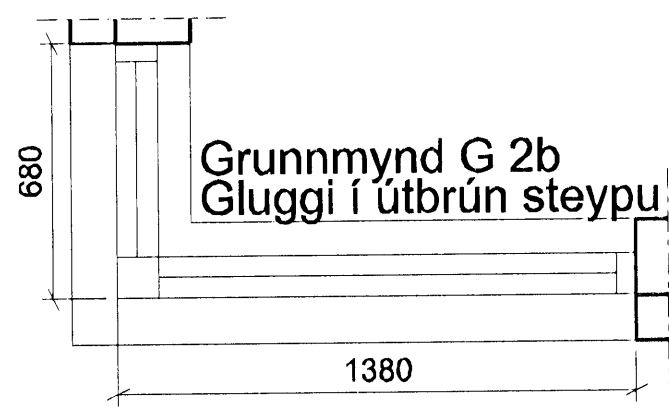