

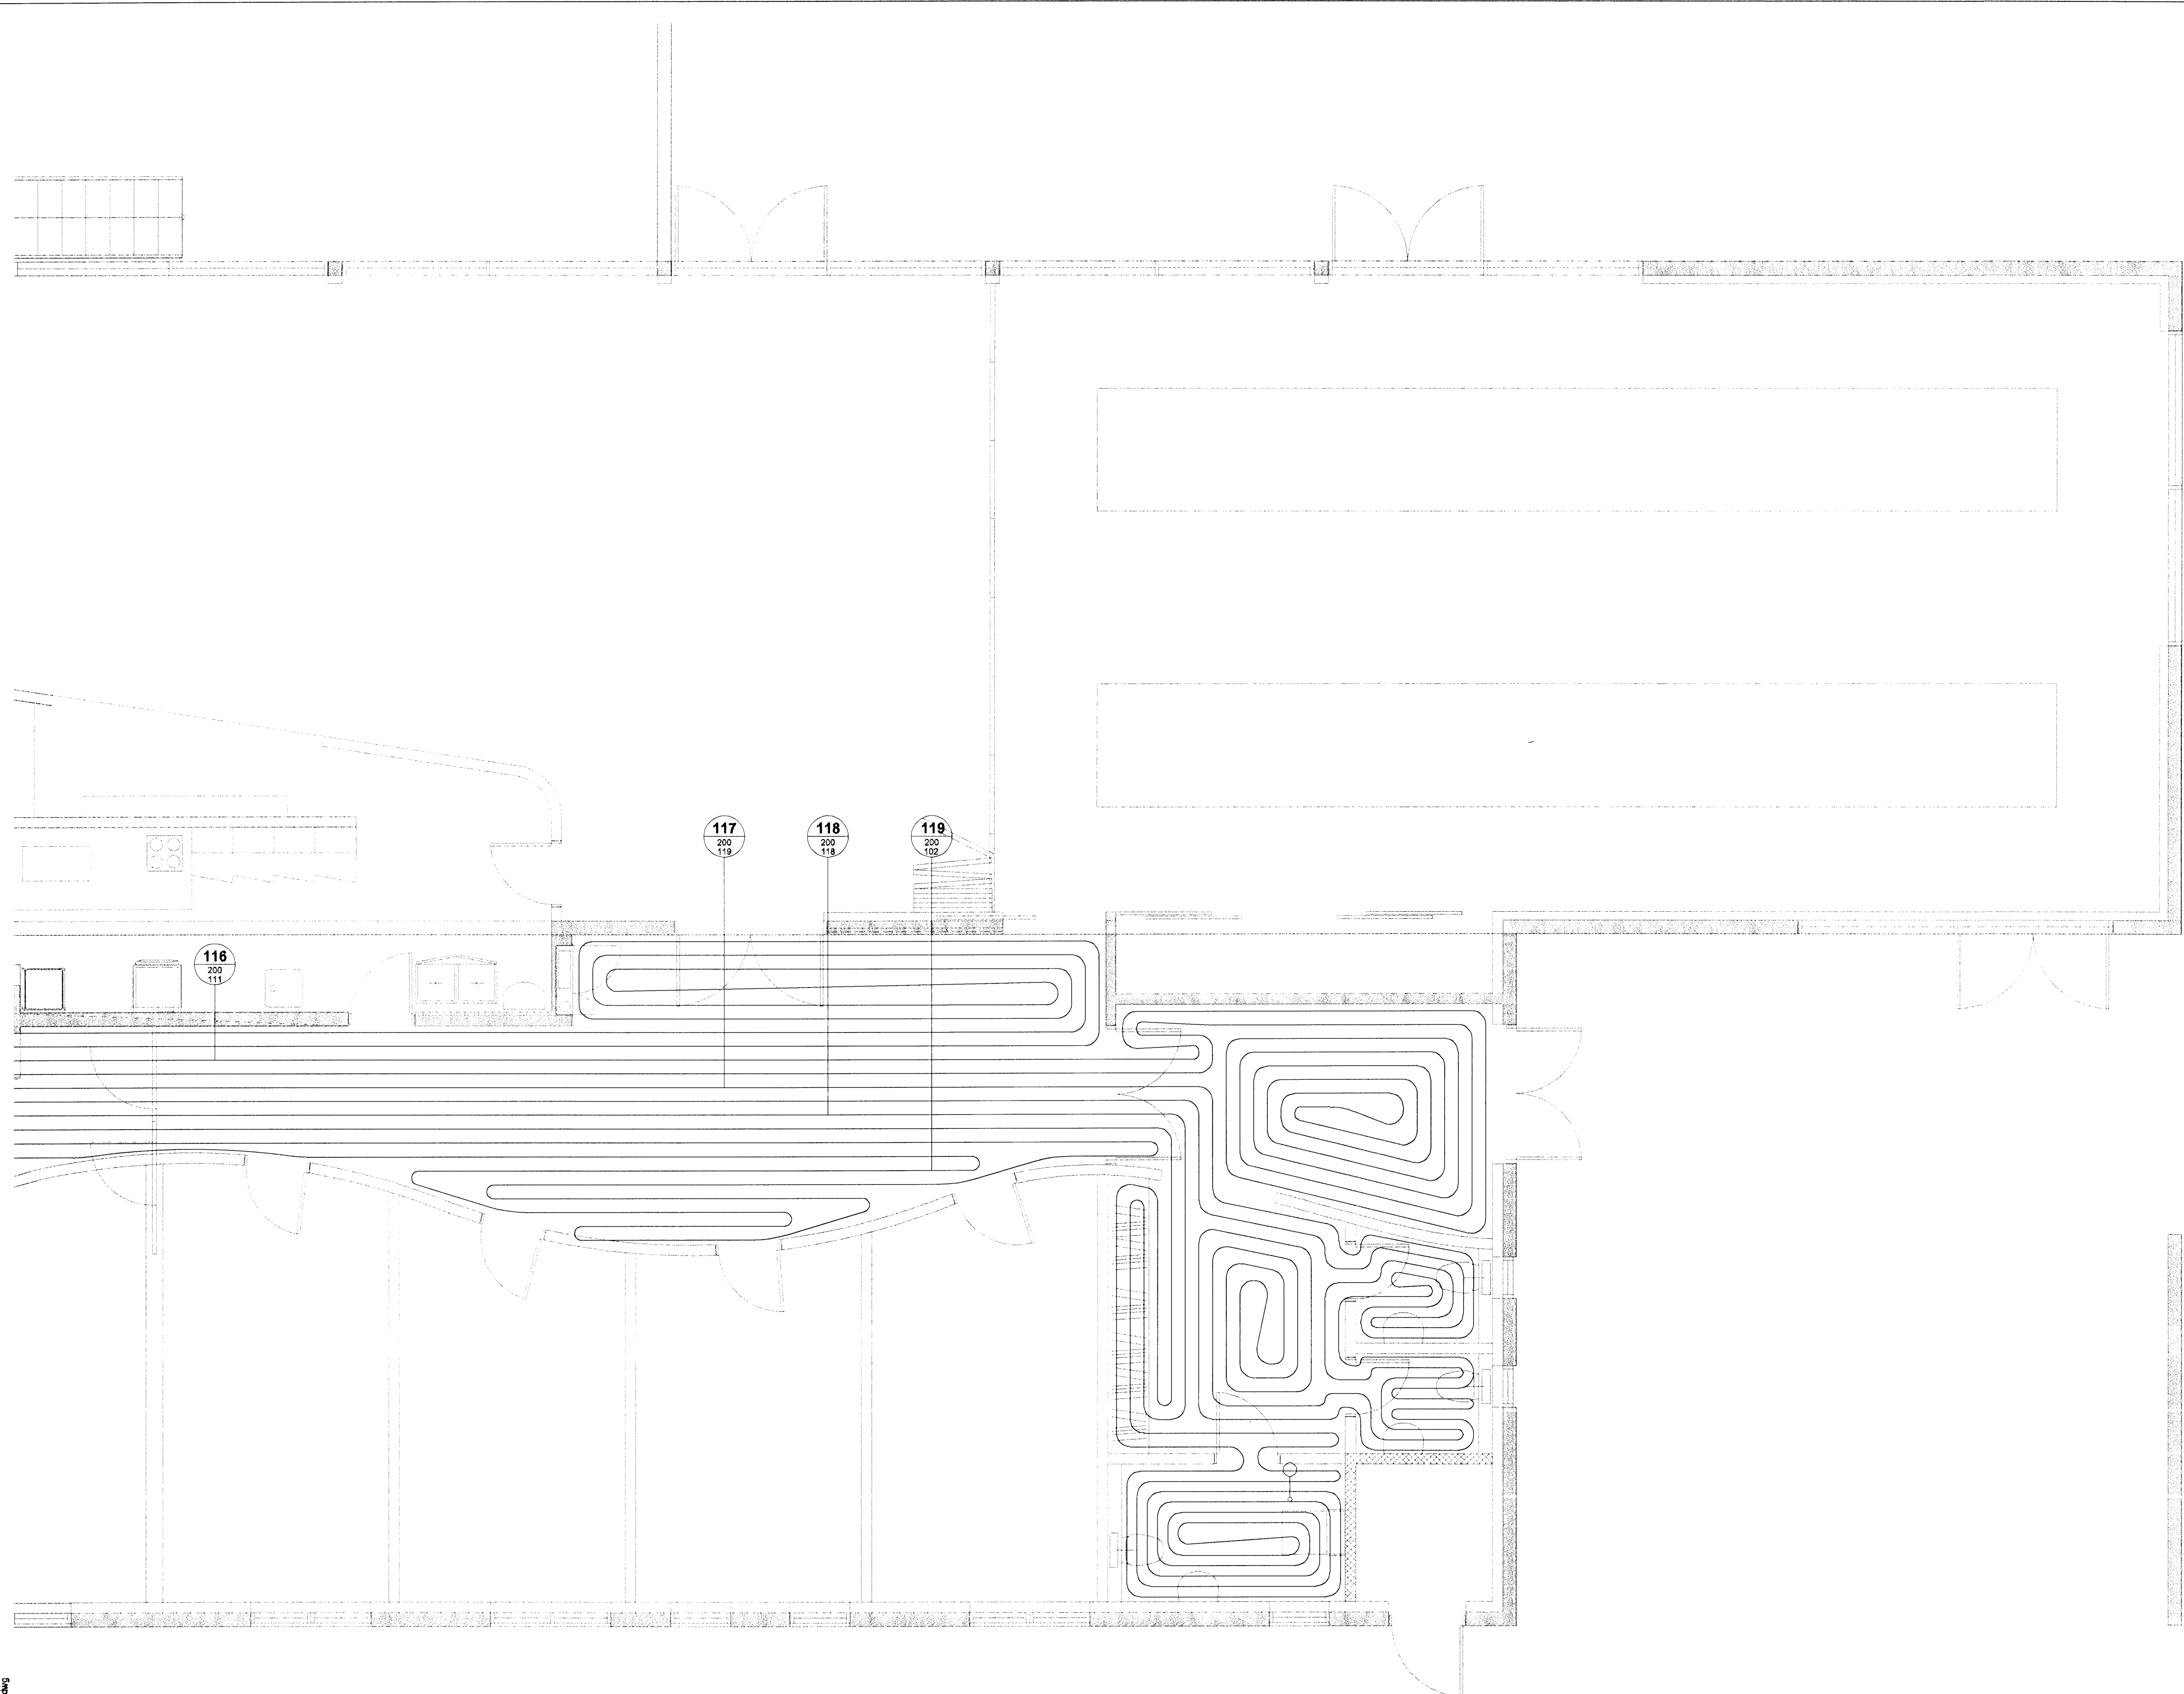


Drögmál 110457-2789
 Afgreiddur
 14. FEB 2009
VSB

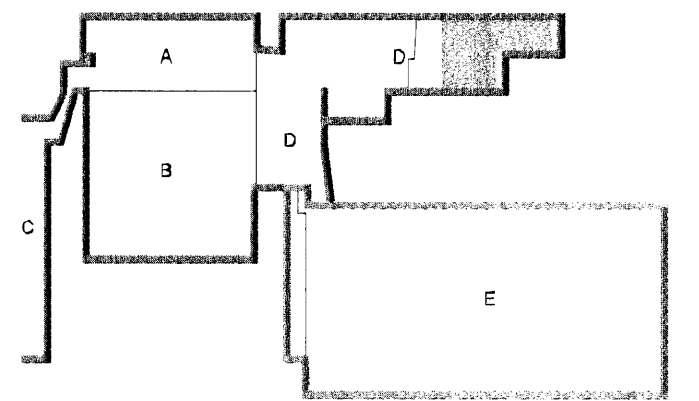

Dr. Einar
 Kt. 110457-2789

KAPLAKRIKI

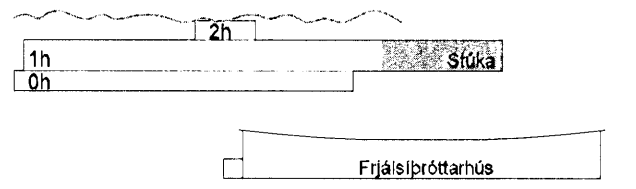

Ulg. Dags. Skýring Hannab/Vfirfald

VSB

VERKFRÆÐISTOFA

BÆJARHRAUN 20 · 220 HAFNARFJÖRÐUR · KENNIT. 710796-2899
 vsb@vsb.is · Sími 585 8600 · Fax 585 8610 · www.vsb.is

Áritun sérhönnuðar *Hanna Þó Hávarðsdóttir*
 Sveinn Áki Sverrisson Kt. 230855 5609

Verkefni
KAPLAKRIKI
HAFNARFIRÐI

Verkhiti
Lagnir
Gólfhitalagnir
Grunnmynd 1. hæðar

Hannab	Teknab	Yfirfand	Kvæði	Síða
BS	BS	SÁS	1:50	/ A1
Dags.	Verkefni	Talning	Utgáfa	
30.04.07	06811	A P414	-	

V:\20060811\06811-Kaplakriki-FH\Sheets\A06811-A-P4-1.dwg