
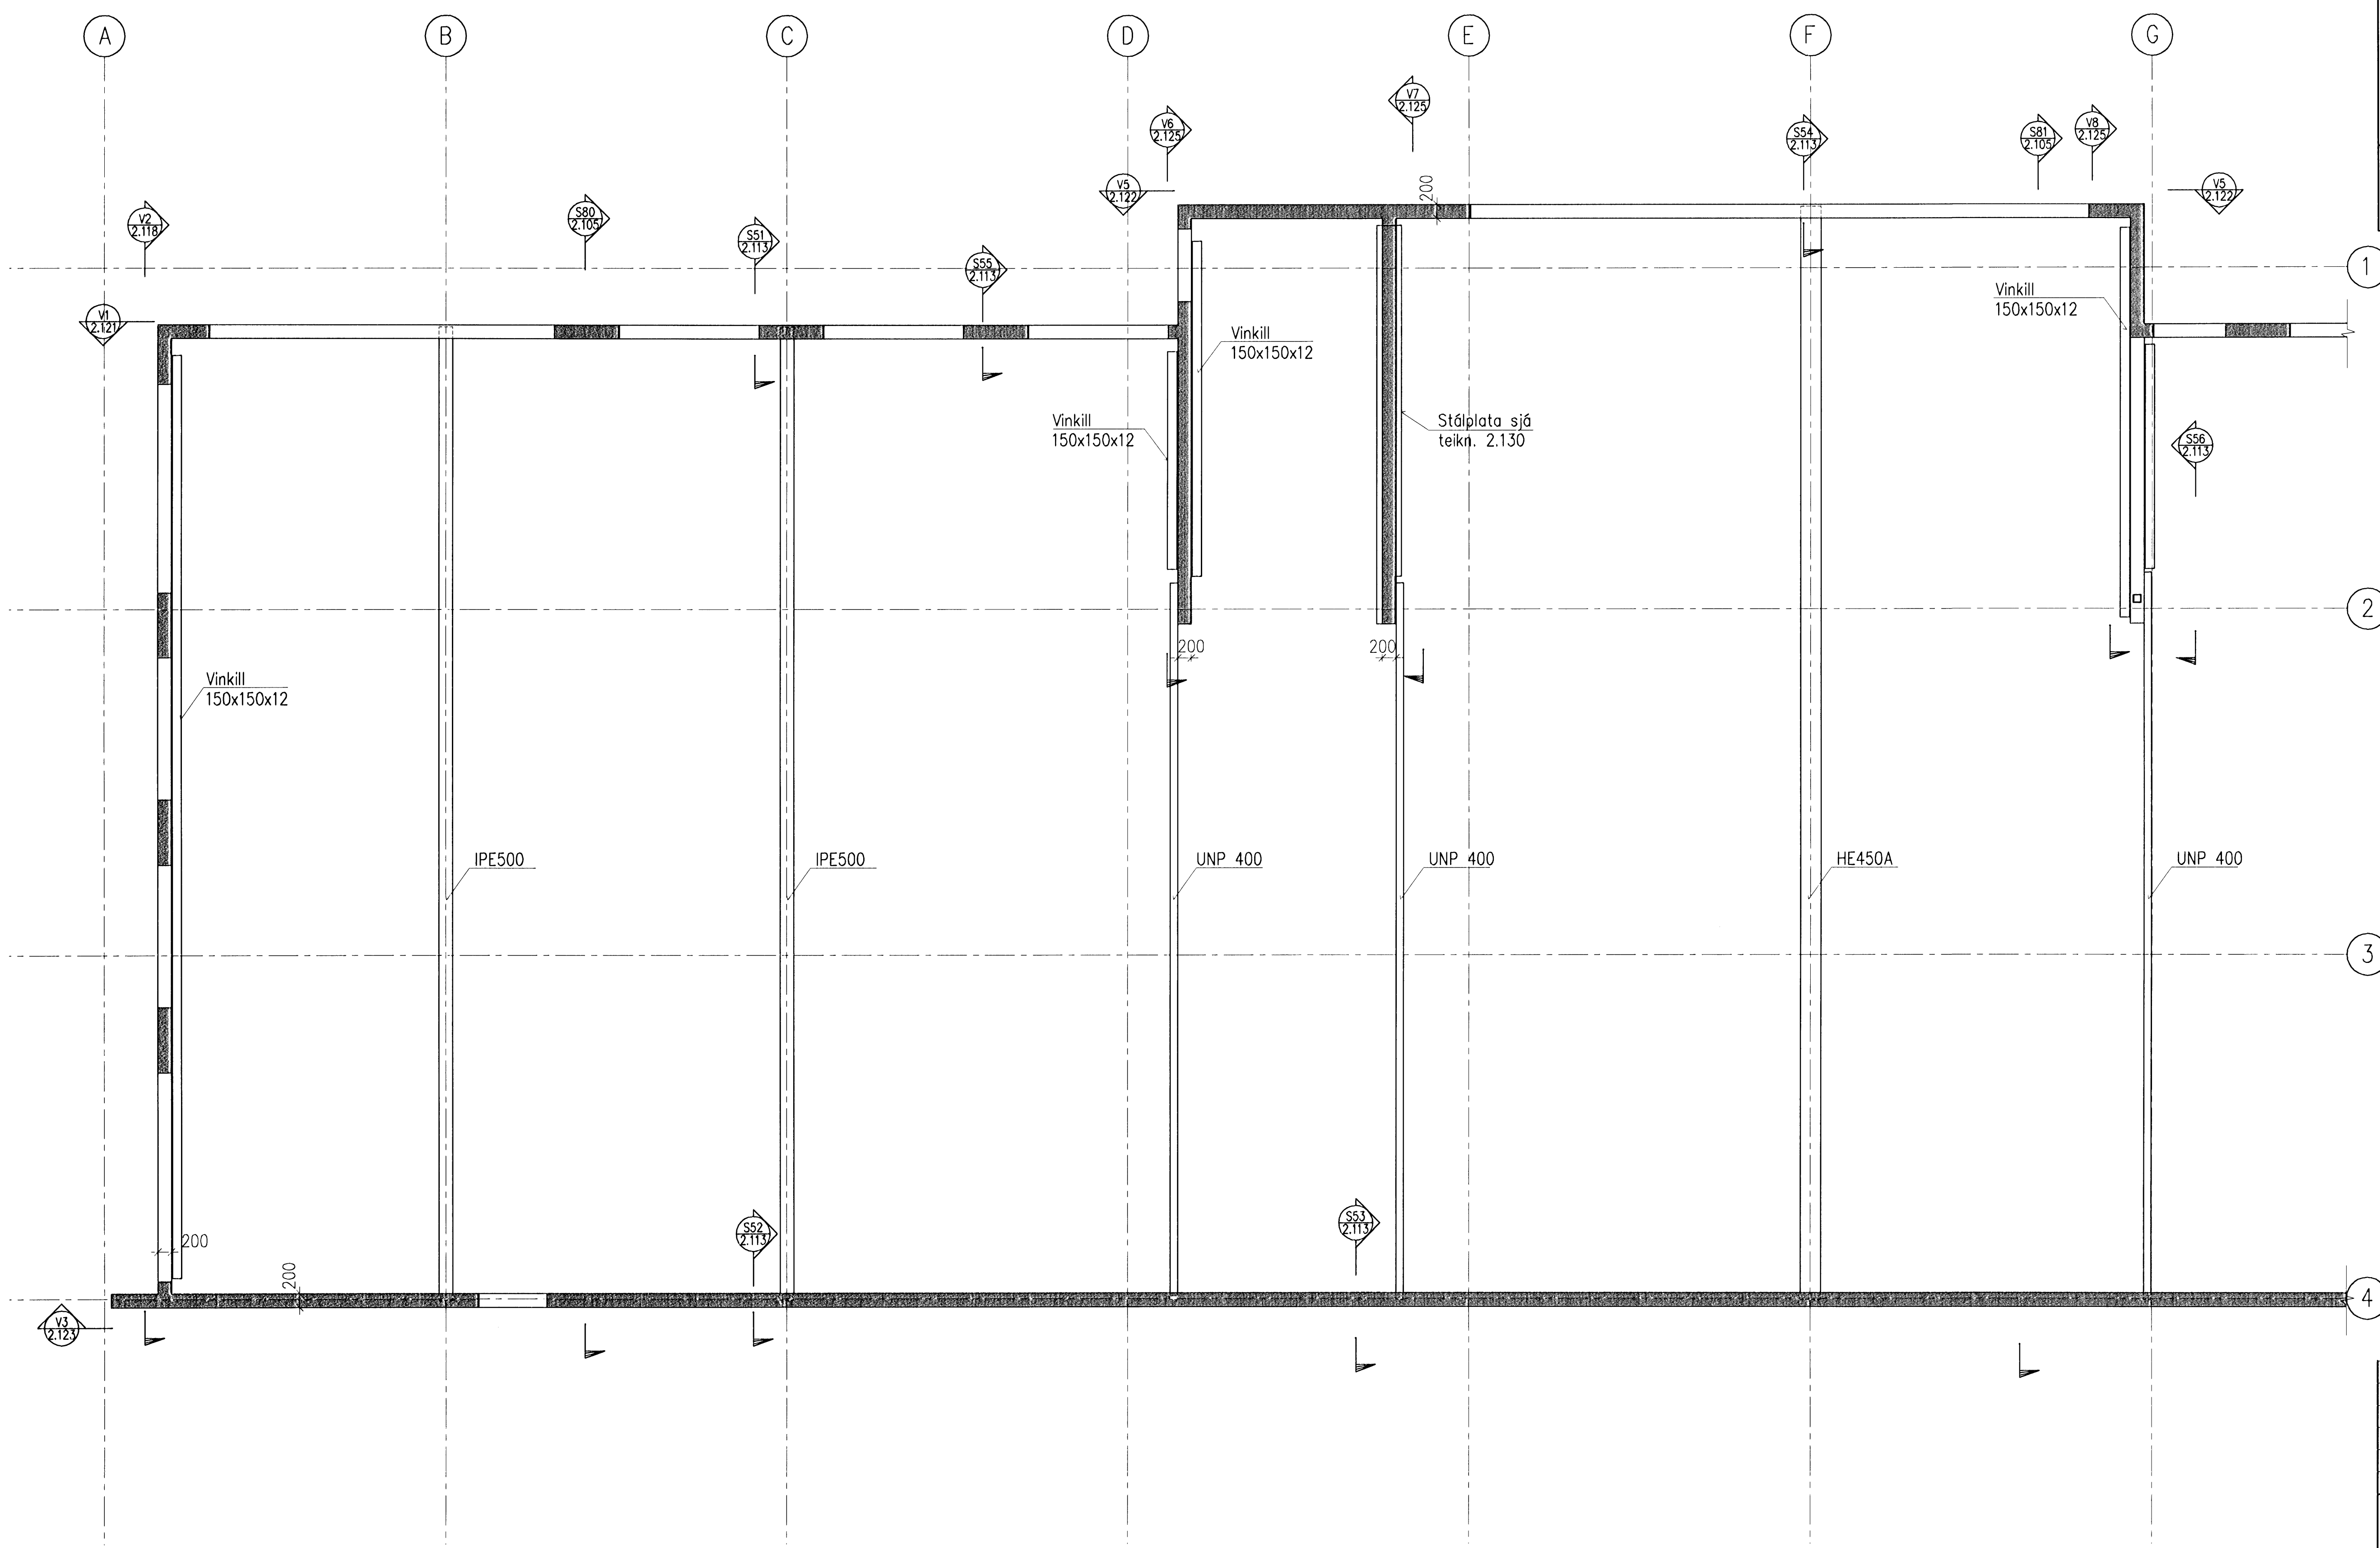


GRUNNMYND 1:50


Samþykkt þann
05 FEB. 2008
Byggingarfulltrúinn í Hafnarfirði,
F.h. Hröflur S. Gunnlaugsson

Undirritun samráðingarráðgjafa:

Möttekni: 
Samp: 234.07
H. Þ.



Veggjasteypa: C30/37

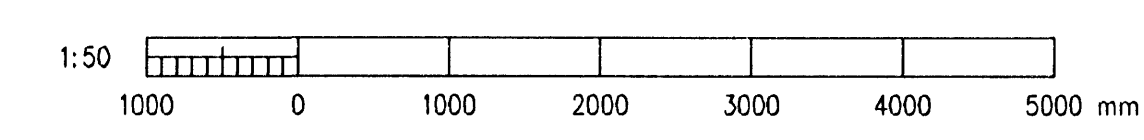

A	2008-01-21	VERKTEIKNING	DS	KGS	HH
Ótg.	Dags.	Breyting		Hö.	Yf.

GJÁHELLA 4, HAFNARFIRÐI
HÉÐINN HF.
BURÐARVIRKI
VEGGIR 2.h & ÞAKBITAR, GRUNNM.1/2

VST Verkfræðistofa
Sigurðar Thoroddsen hf.
Armúla 4, 108 Reykjavík Kt. 811278-0289
Sími: 569 5000 - Fax: 569 5010 - Vefvang: www.vst.is

Hönnuð: DS / AFV
Mkv: 1:50
Samþykkt: *[Signature]*
Fél. Númer: 150746-9229

Tilvísun: K:\2006.01\48\tekn\burd\HED-2111-2113.dwg
Blöðstærð: A1
Dags: JAN. 2008
Númer: 2006.0148 2.111 A

© ÖLL AHNÖT OG AFRITUN TEKNIKA, AD HULTA Eða I HEILD, ER HAD SKRIFLEGGU LEYFI HÖFUNDA