


GRUNNMYND 1:100

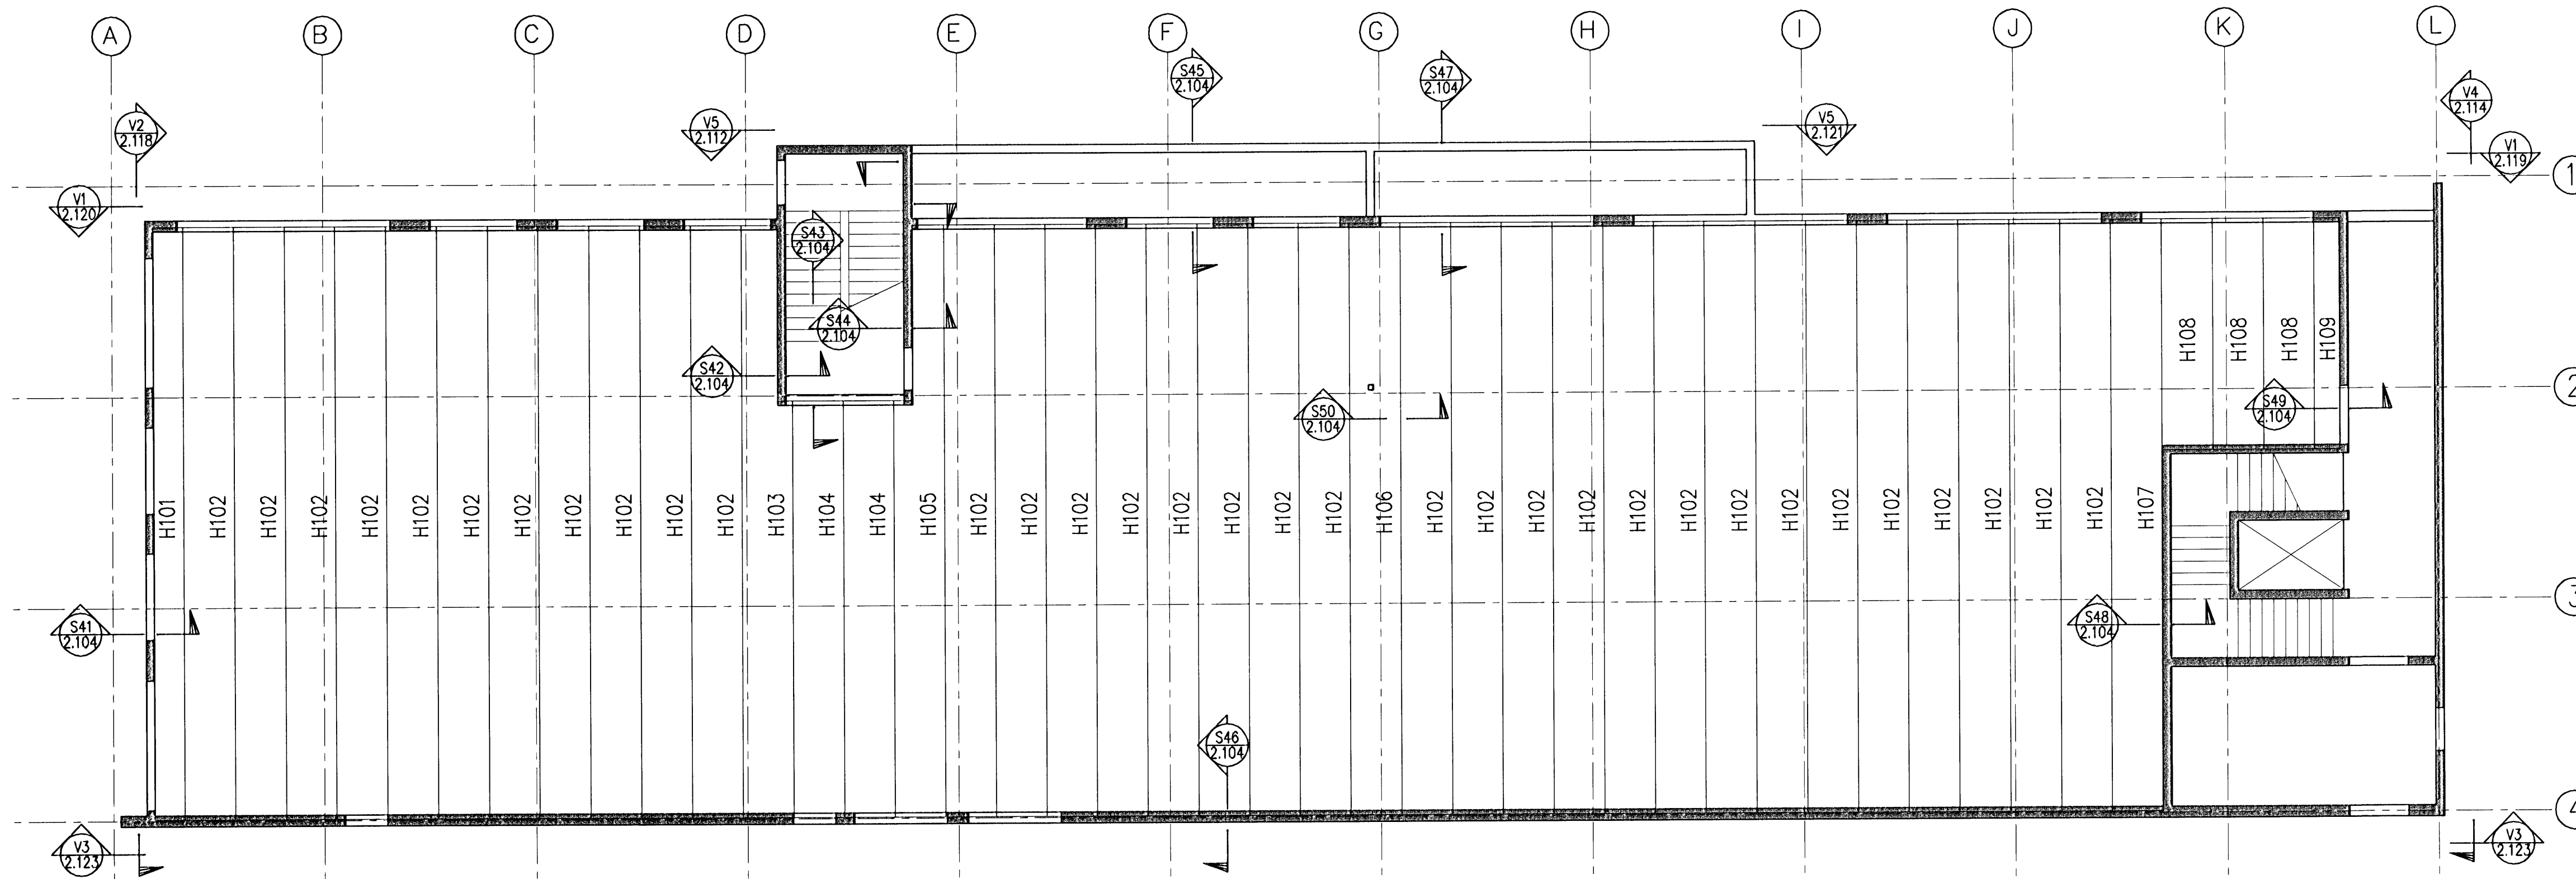


Sampykkt þann
05 FEB. 2008
Byggingarfulltrúinn í Hafnarfirði
F.h. Hröifur S. Gunnlaugsson


Undirritun samráðingarmannabúar:

Móttaki:
Samp.: 23.01.08
18

HOLPLÖTUR 1:50

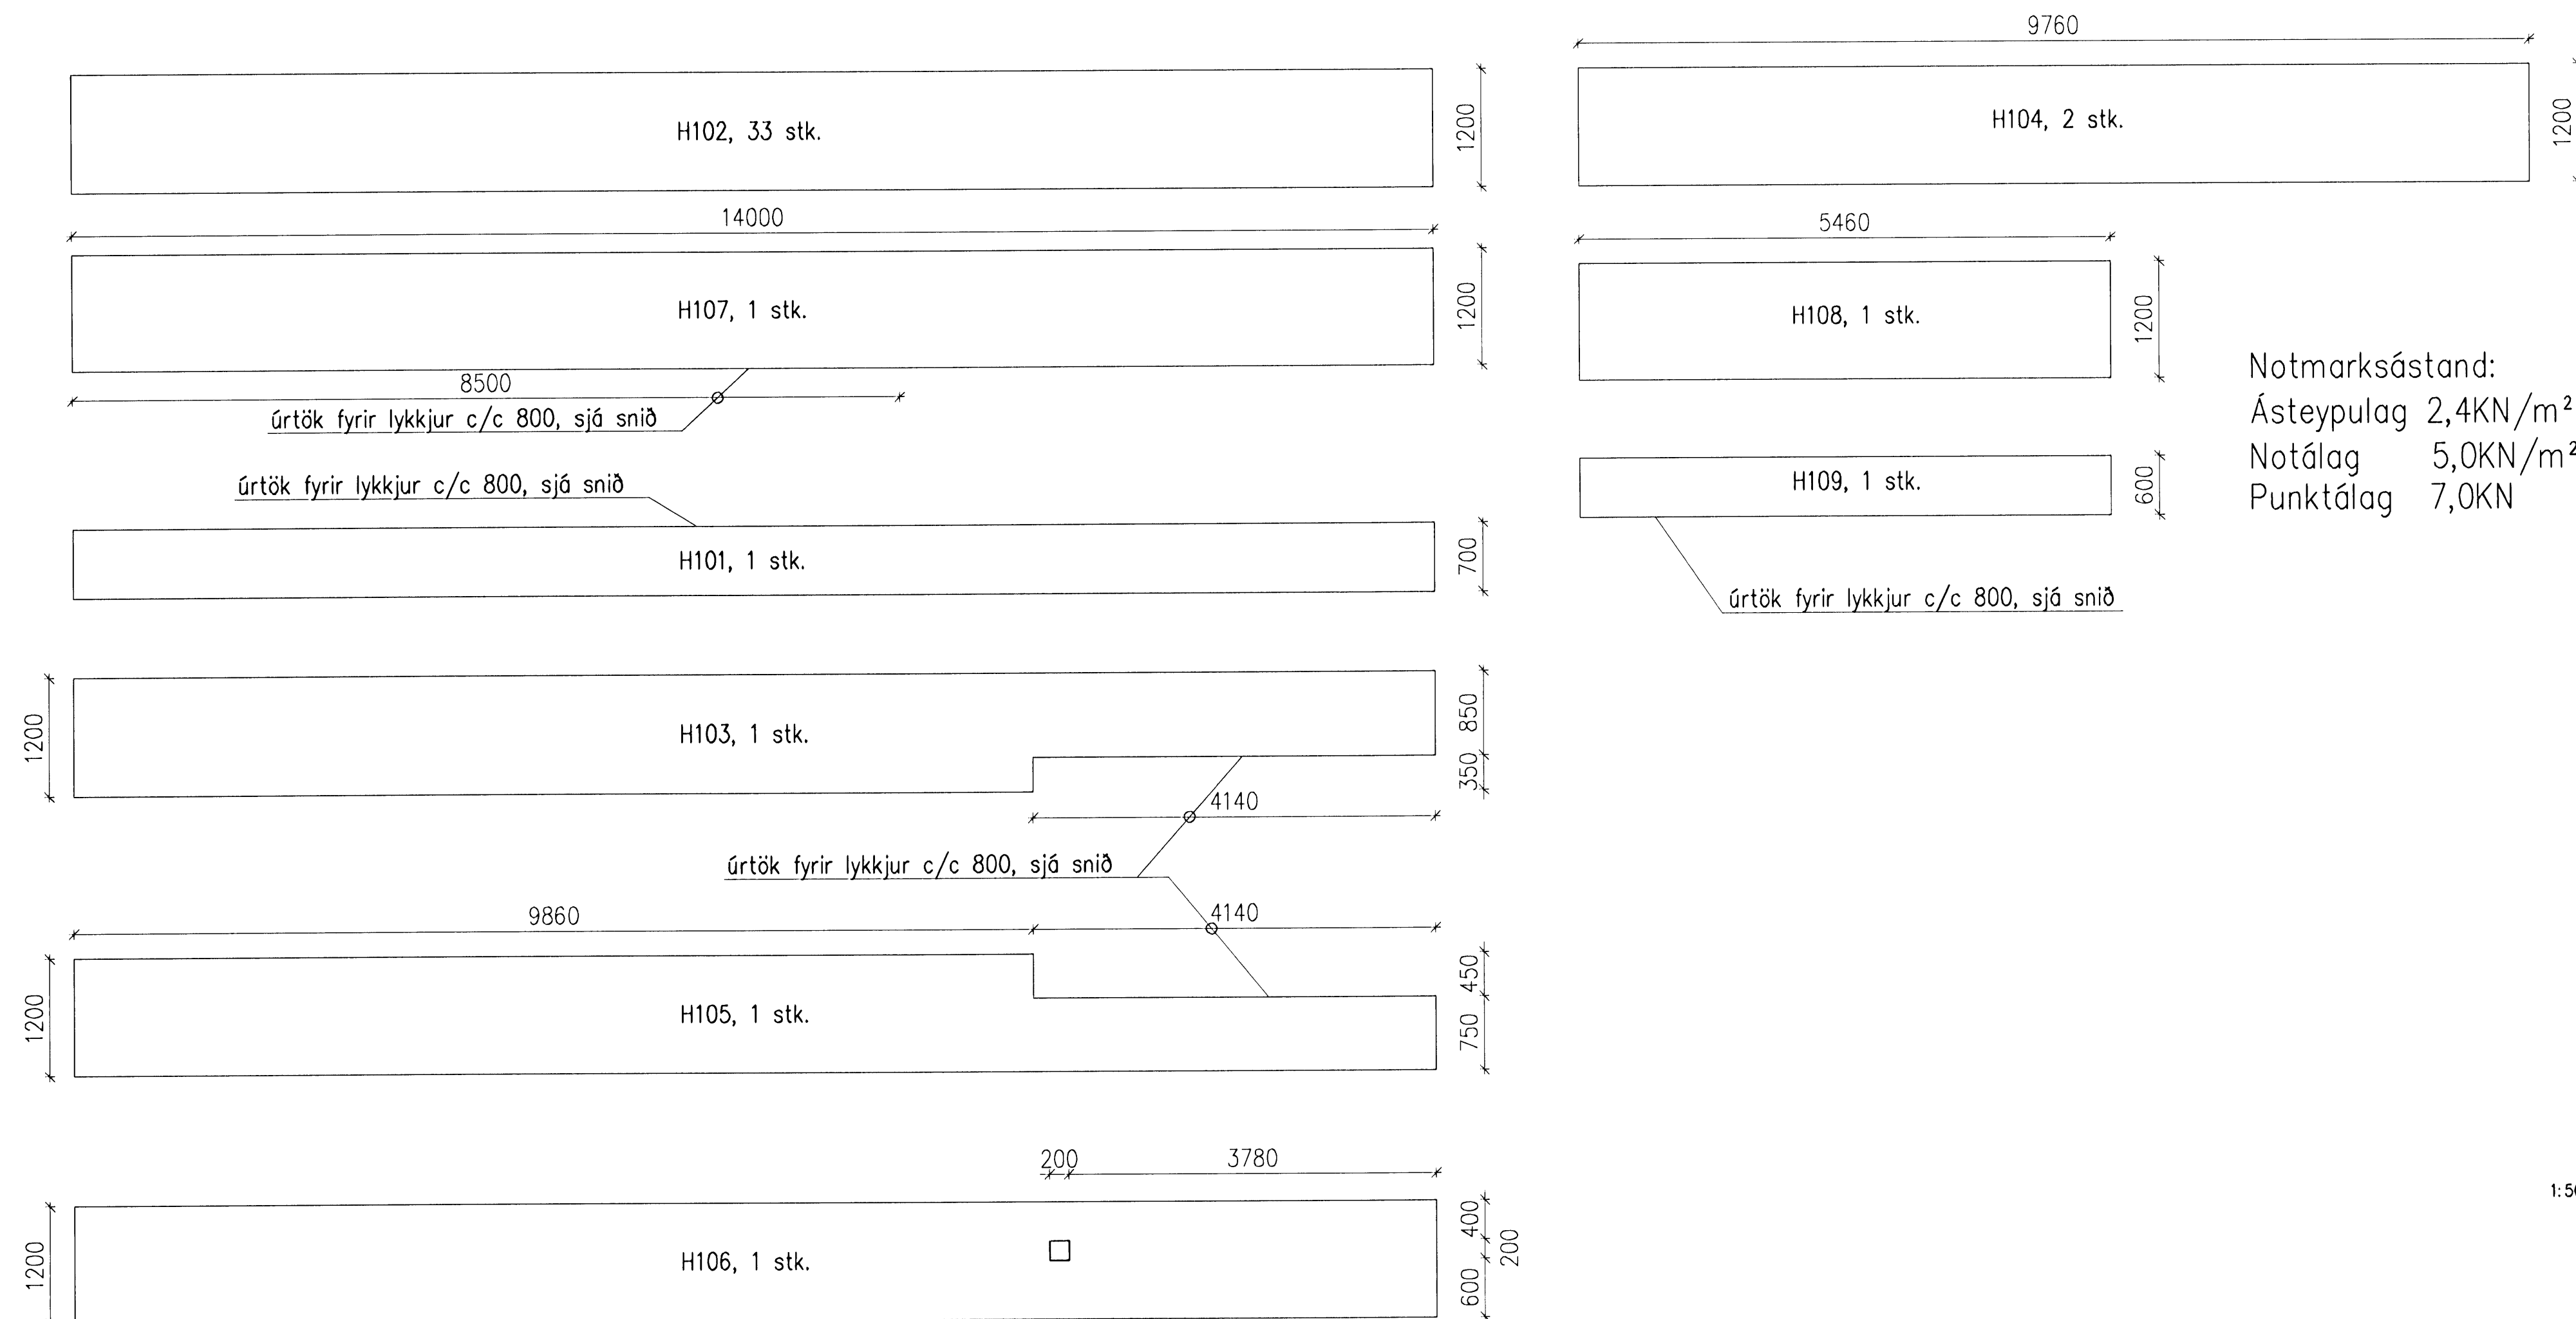

Notmarksástand:
Ásteypulag 2,4KN/m²
Notálag 5,0KN/m²
Punktálag 7,0KN

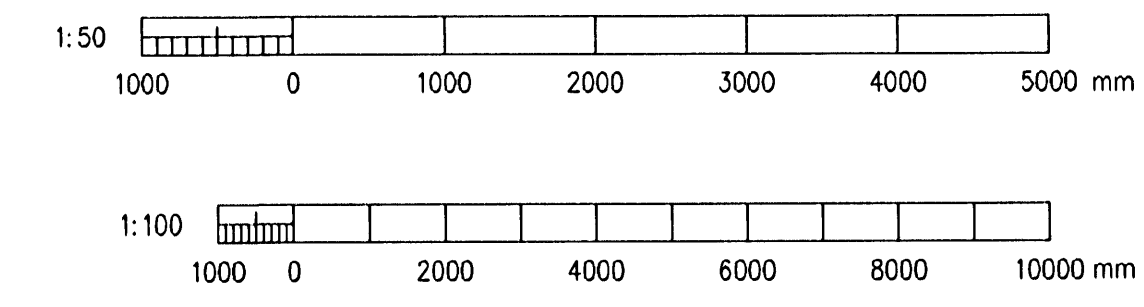

A	2008-01-21	VERKTEIKNING	DS	KGS	HH
Útg.	Dags.	Breyting	Ha.	Yr.	Sp.
GJÁHELLA 4, HAFNARFIRÐI HÉÐINN HF. SKRIFSTOFUBYGGING BURÐARVIRKI HOLPLÖTUR YFIR 1. HÆÐ.					
VST Verkfræðistofa Sigurðar Thoroddsen hf. Armúla 4, 108 Reykjavík - Kt. 811278-0289 Sími: 569 5000 - Fx: 569 5010 - Veffang: www.vst.is					
Horandi:	DS	DS/AFV	1:50	1:100	
Sampykkt:	Eh. VST hf. Höfður Þorvaldur 150946-4974				
Töluskrá:	K:\2006.01\48\veikn\burd\HED-2103-2104.dwg				Blöðnúmer:
Dagur:	JAN. 2008	2006.0148	2.103	A	
© ÖL AFNOT OG AFTRITUN TÆKNINNA, AD HLUFTA EÐA Í HEILD, ER HAD SKRIFLEGU LEYFI HÖFUNDNA					