




GRUNNMYND

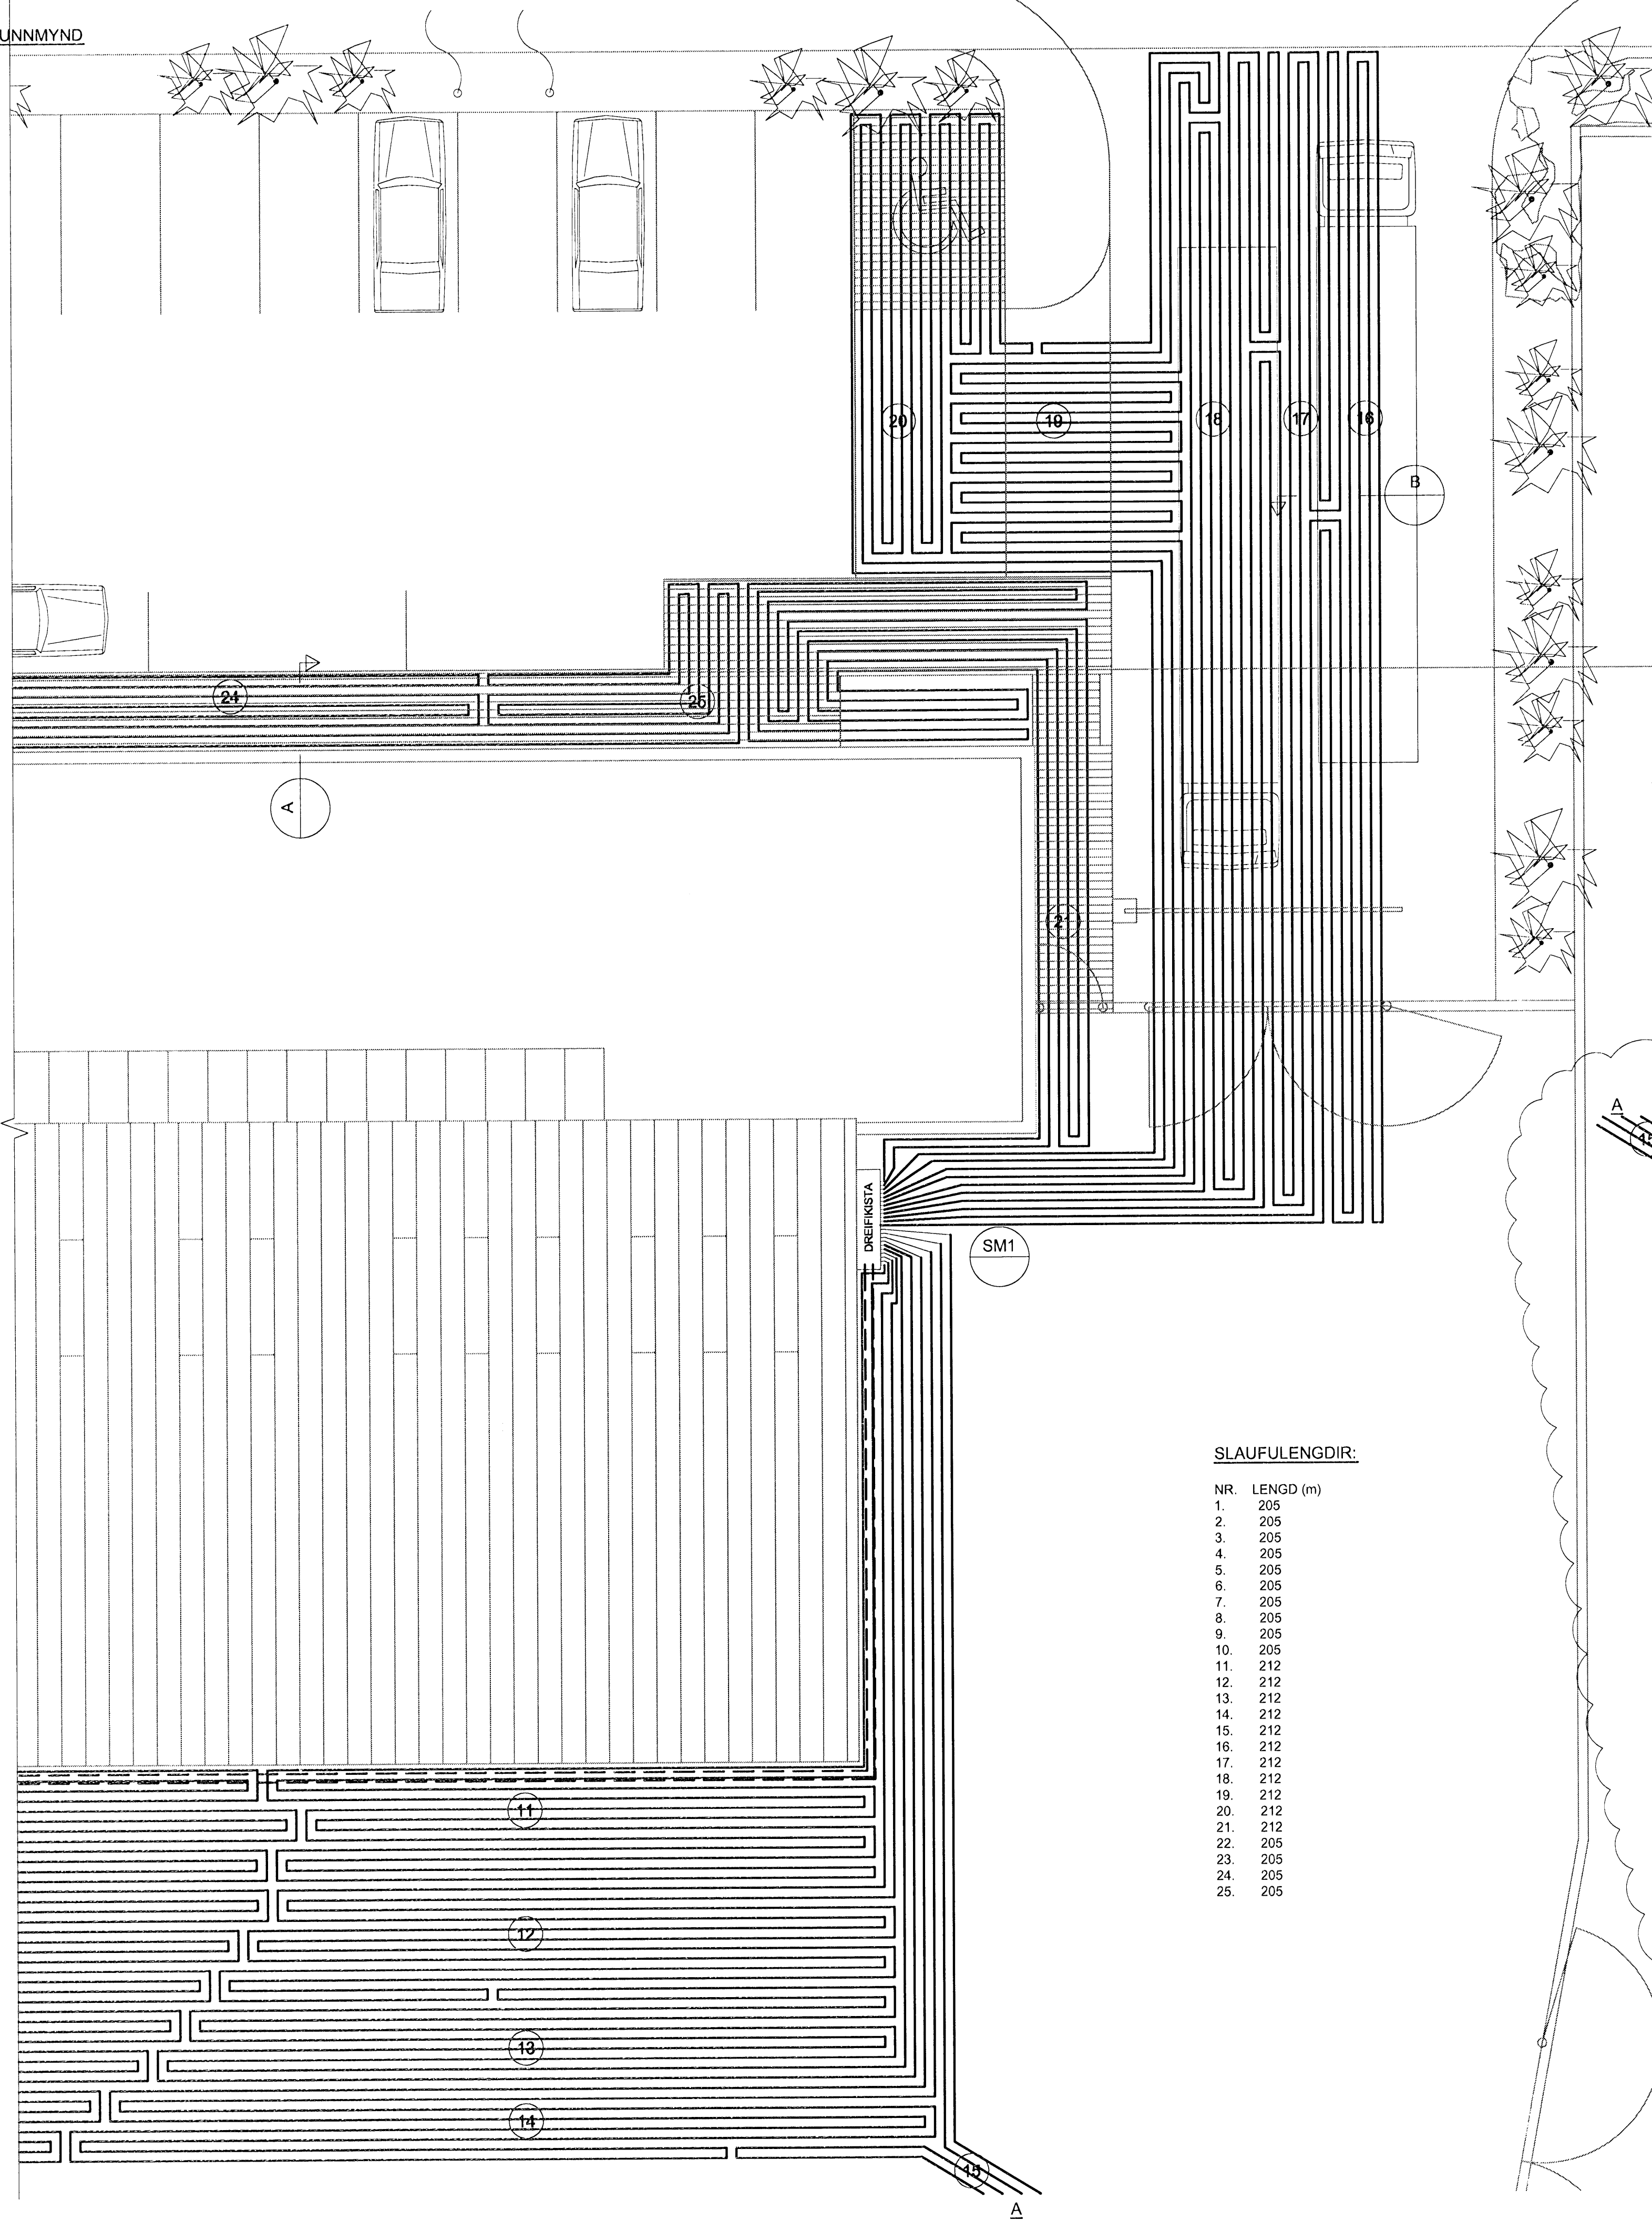


A SNID 1:20

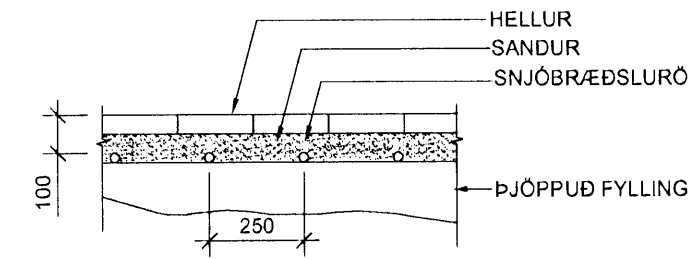


B SNID 1:20

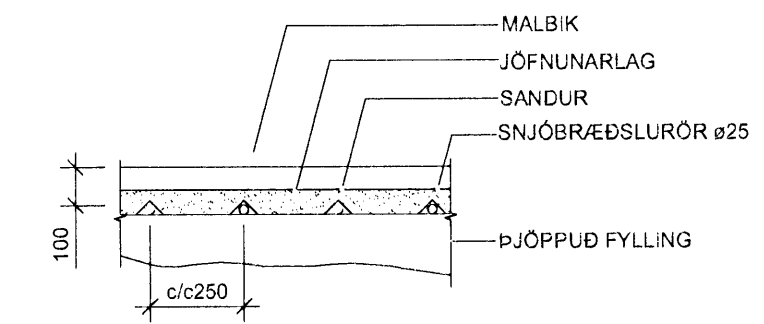

C SNID 1:20

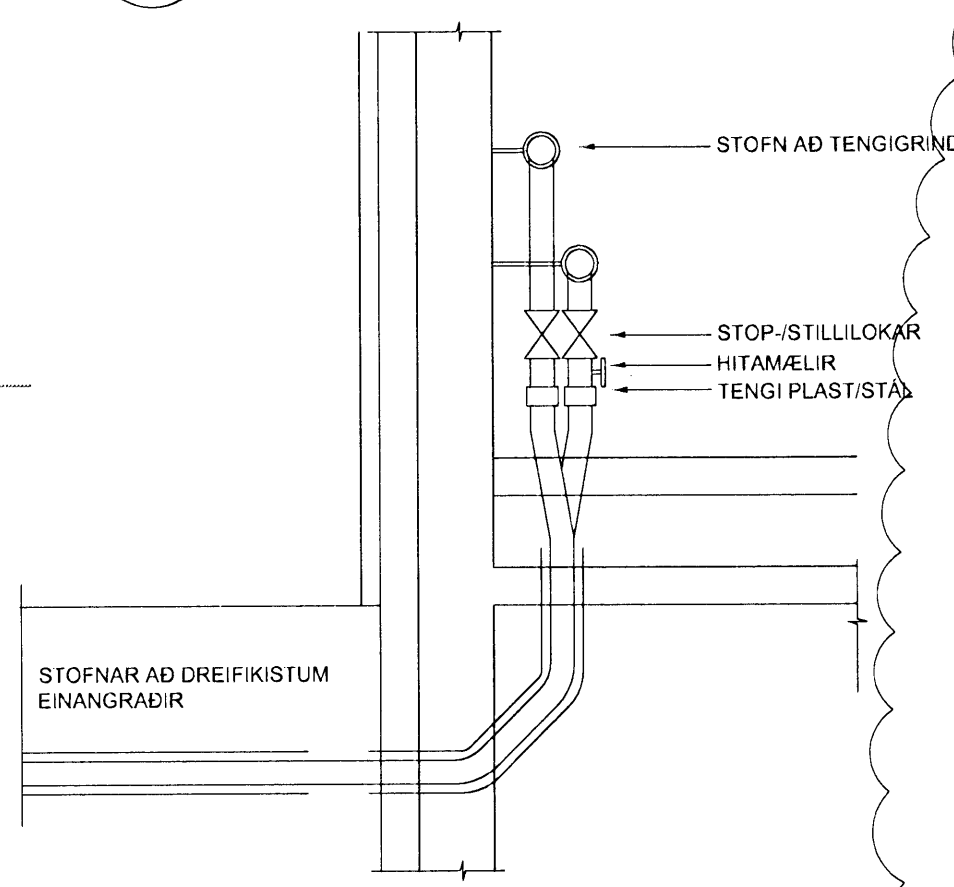

SM1 SÉRMYND 1:20

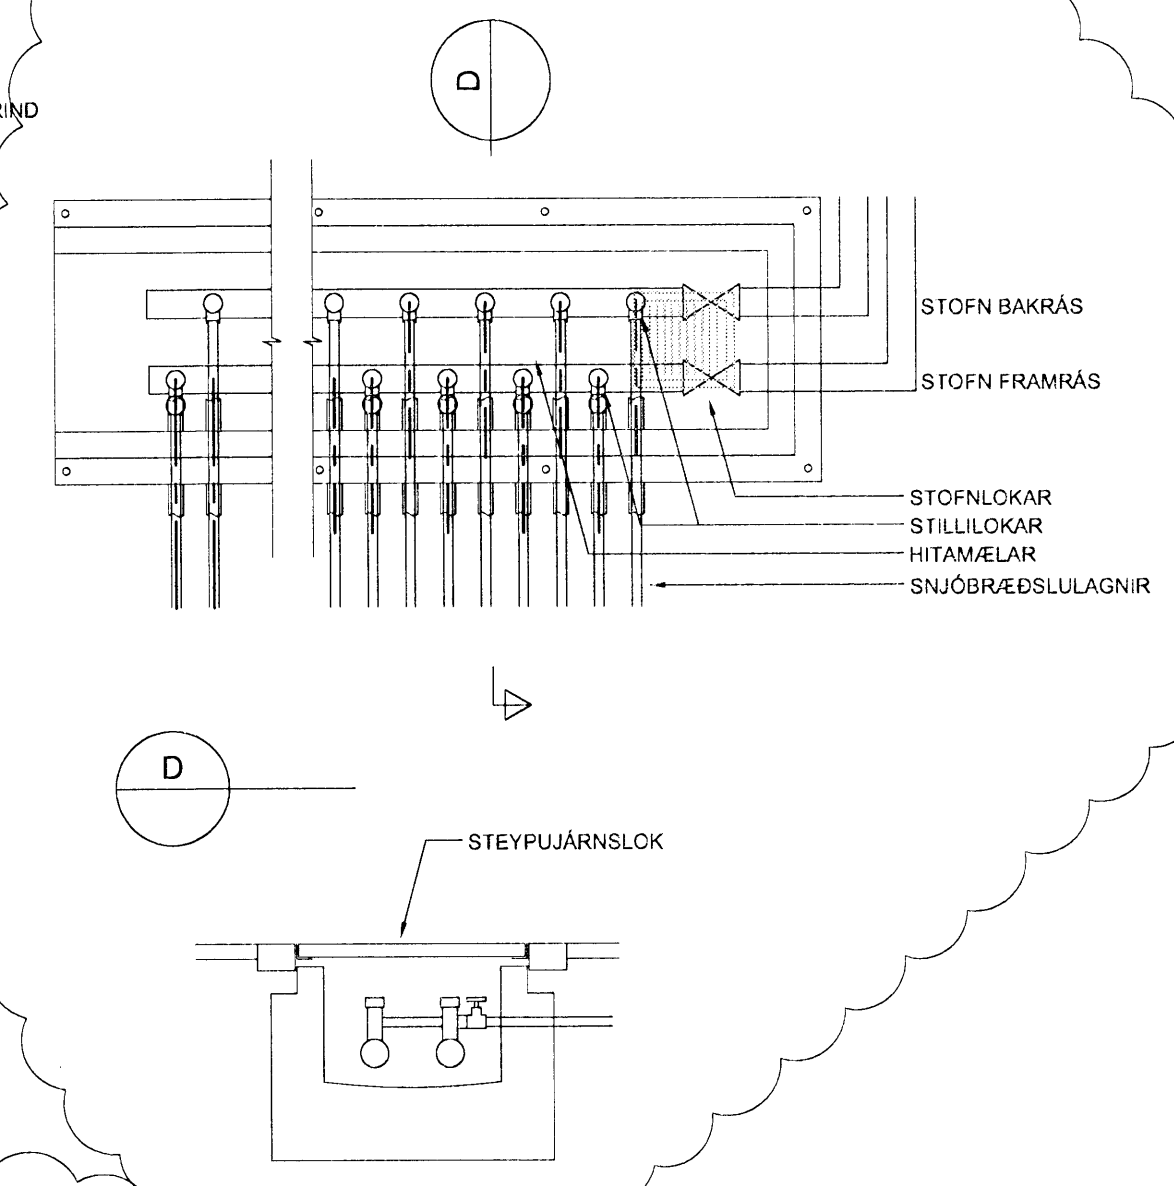


SJÁ TEKINGU L4-GSU-01

SLAUFULENGDIR:

NR.	LENGD (m)
1.	205
2.	205
3.	205
4.	205
5.	205
6.	205
7.	205
8.	205
9.	205
10.	205
11.	212
12.	212
13.	212
14.	212
15.	212
16.	212
17.	212
18.	212
19.	212
20.	212
21.	212
22.	205
23.	205
24.	205
25.	205

SKÝRINGAR:
ÖLL MÁL ERU Í METRUM

BR.	DAÐS.	BREYTING	EH.	PH.	REIKN.	TEKNI.
A	25.11.07	SNJÖBRÆDSLUBÆTT VIÐ SVIÐMERKI BREYTT	EH	PH		

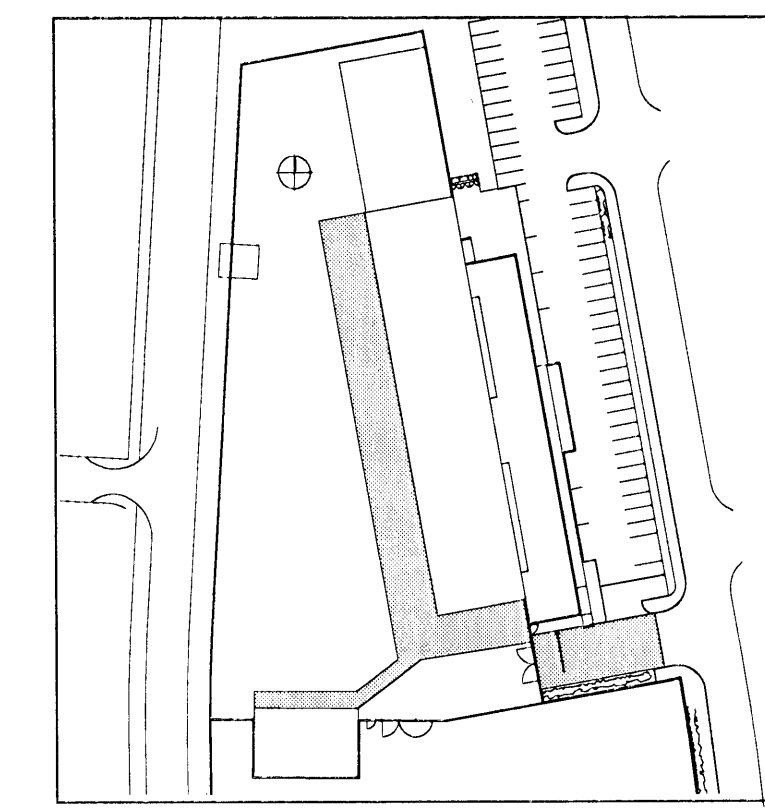

VSÓ RÁÐGJÖF
BOGARTRÚR 20, 109 HEYKJAVÍK, SM 565 9000, SM/REZ 565 9010, NETTANGI 565 9019

FRAMKVÆMDASVIÐ HAFNARFJARÐAR

HITAKERFI
SNJÖBRÆDSLÁ
GRUNNMYND OG SNID

SKYRSLA
VEKUR
07102

TEKNI. NÚM.
L4-GSU-02

0651
05/12/07