



Byggingarritun
 Afgreitt þann
 31 JAN 2008
 VFS

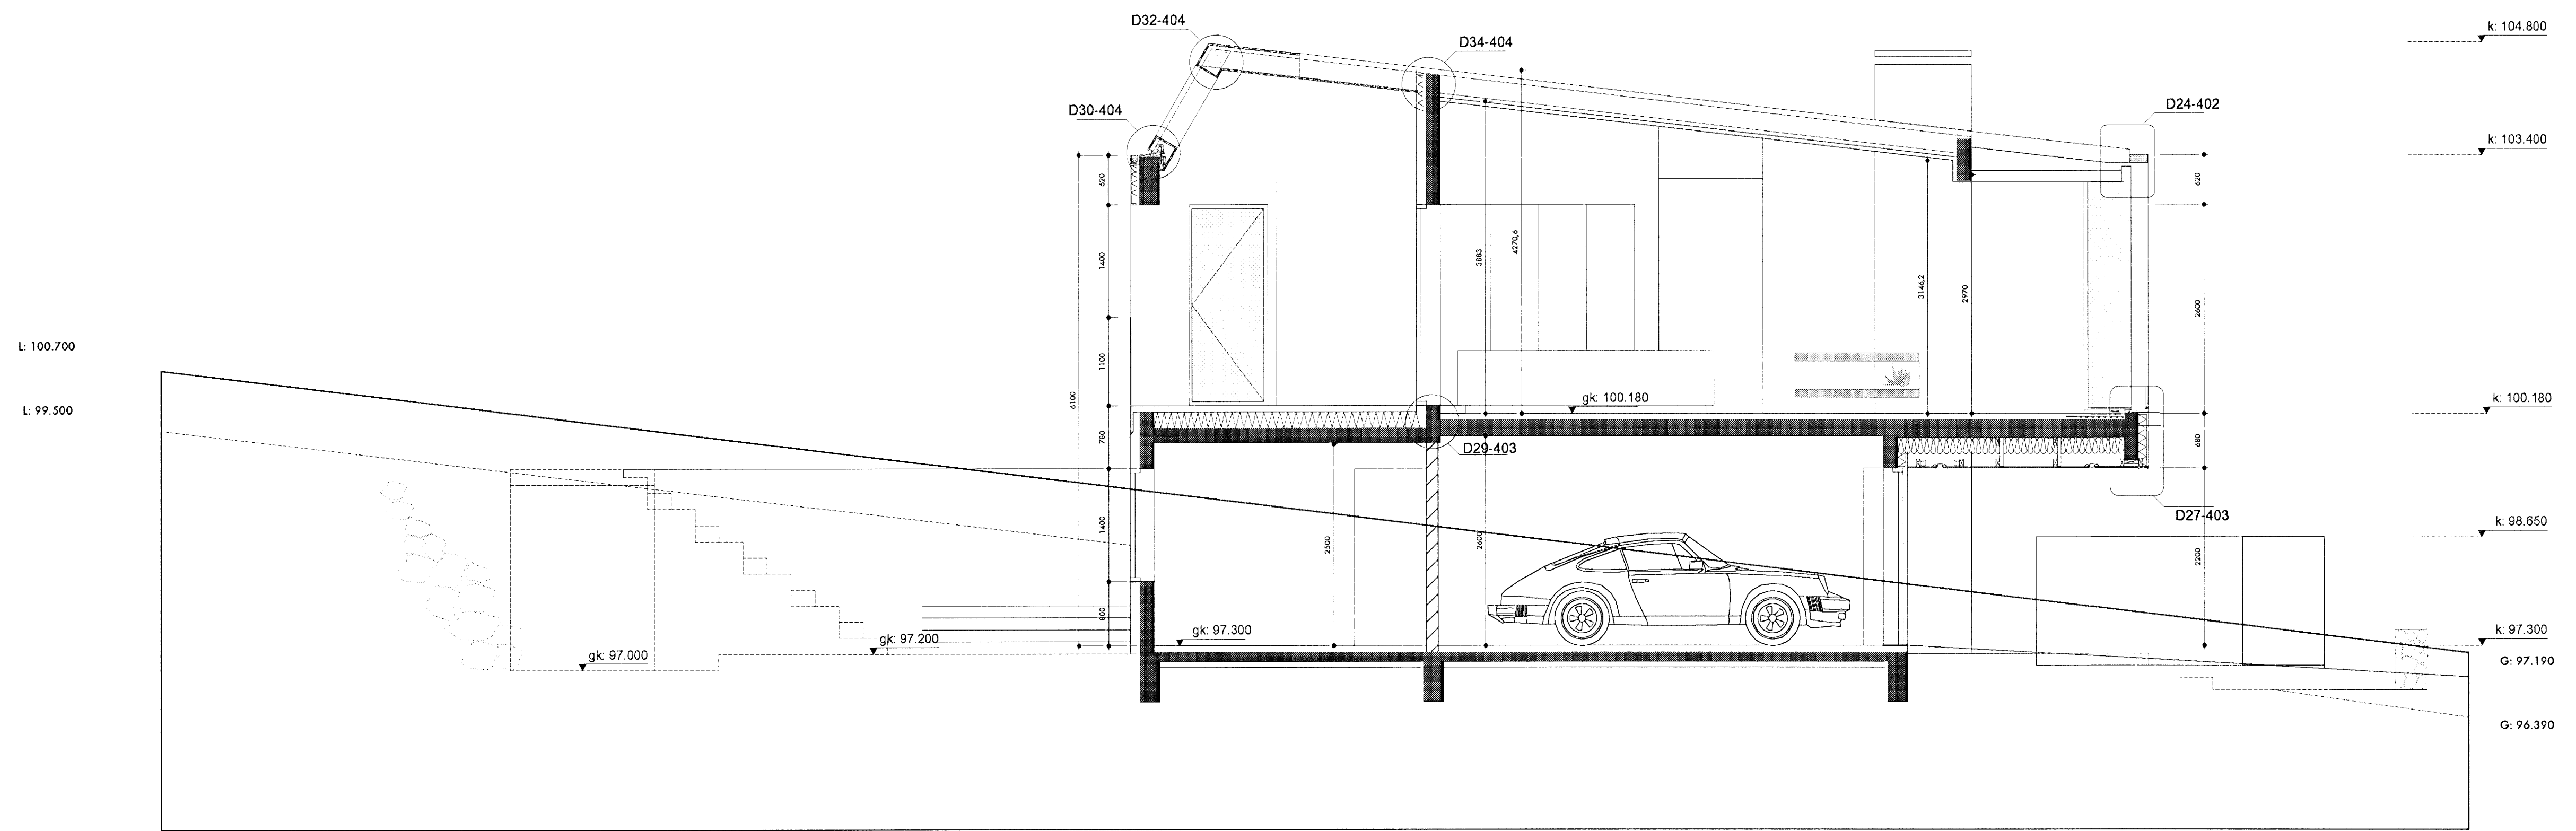

skurður CC
 1:50

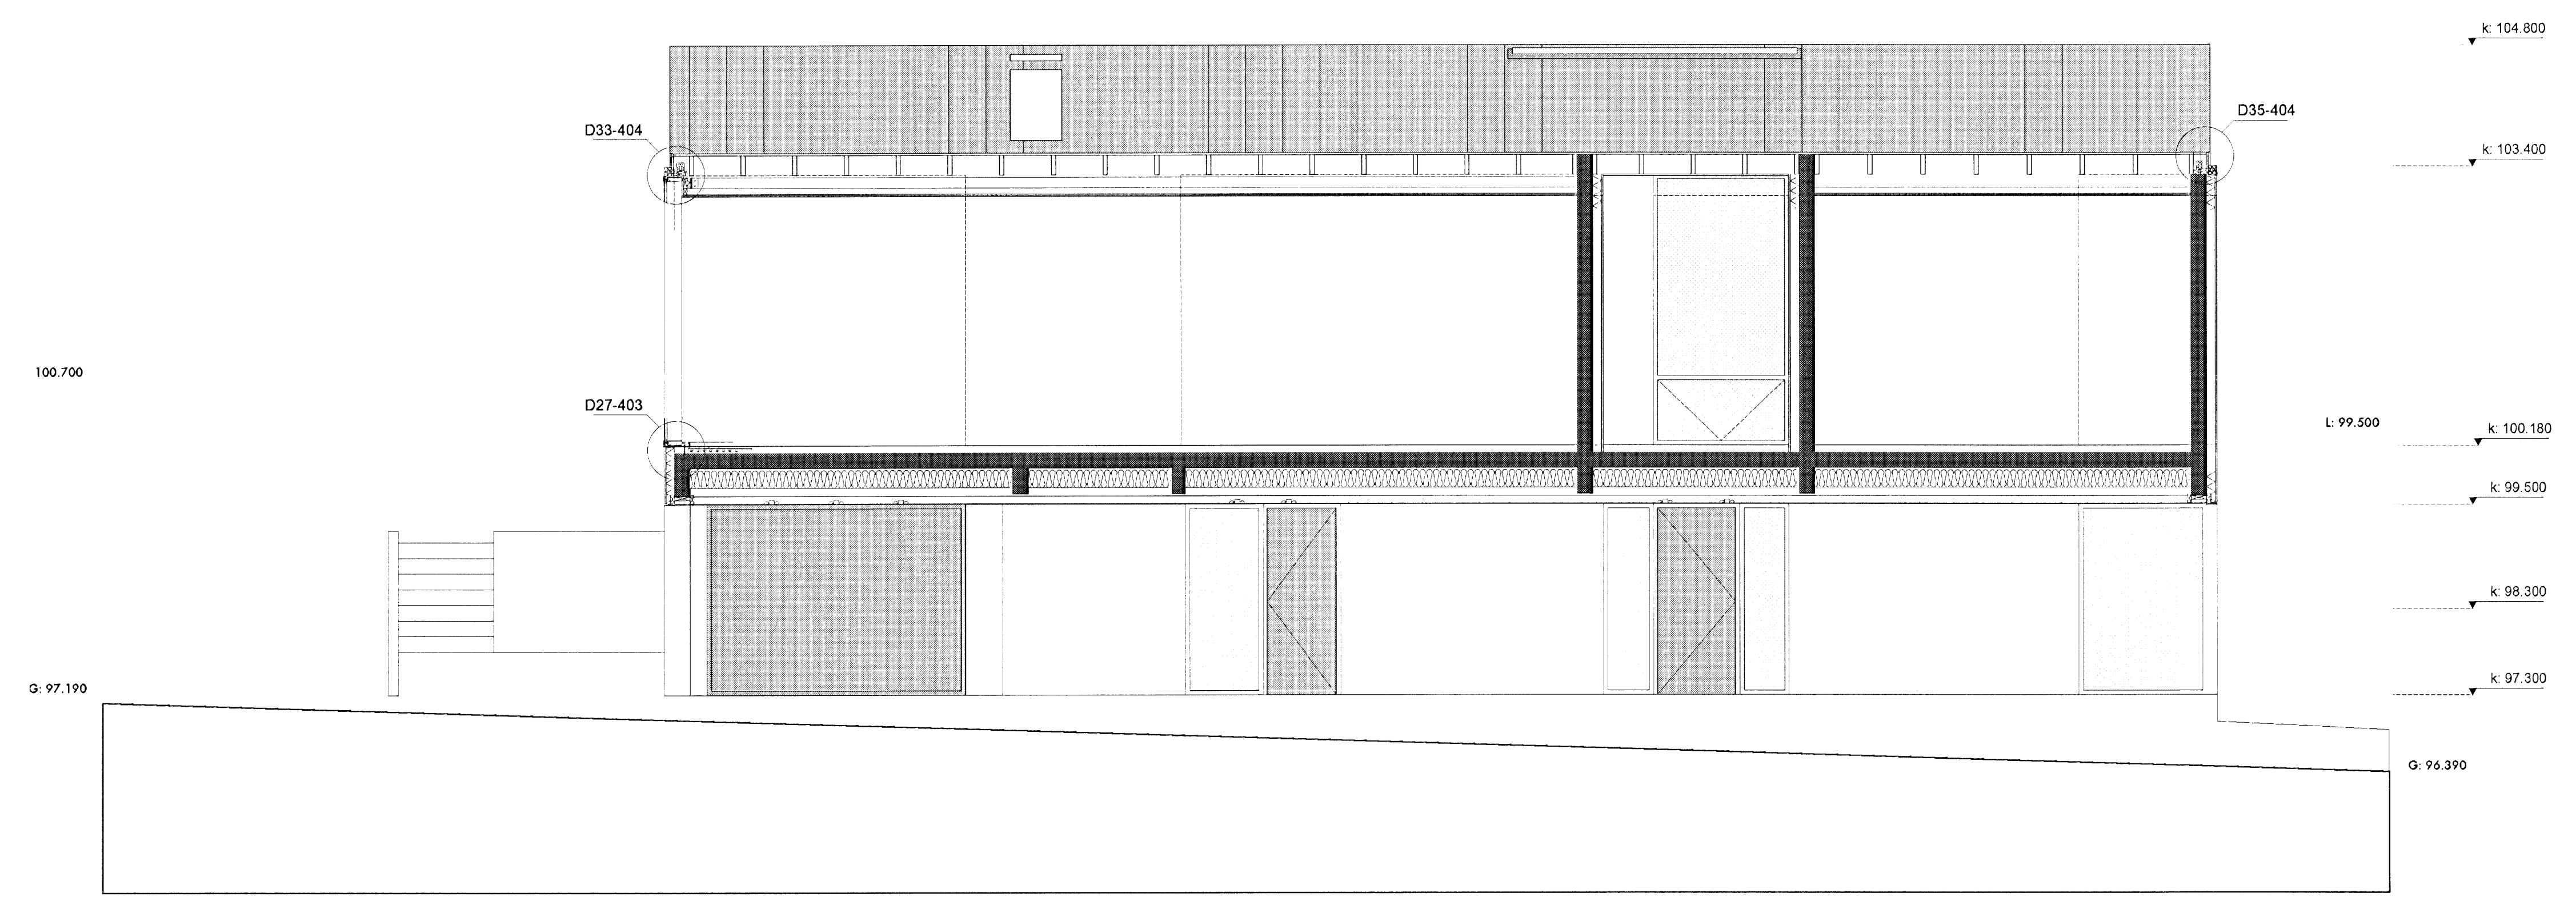

skurður DD
 1:50

Vilhjalmur Þ. Gunnarsson
 einstaklingur
 skráður
 arkitekt
 k@einrum.com
 einrum.is

einrúm arkitektar
 lín: 471301 2860
 glöðheimum 20 | 104 Reykjavík
 sími 553 8989 | fax 568 8989
 einrum.is

Skógarás "L" Hafnarjörður
teikning 0648 206

efni
 dags.
 breytt
 mkv

Skurður CC
 16.01.2008

1:50