


útlit norður  
1:50

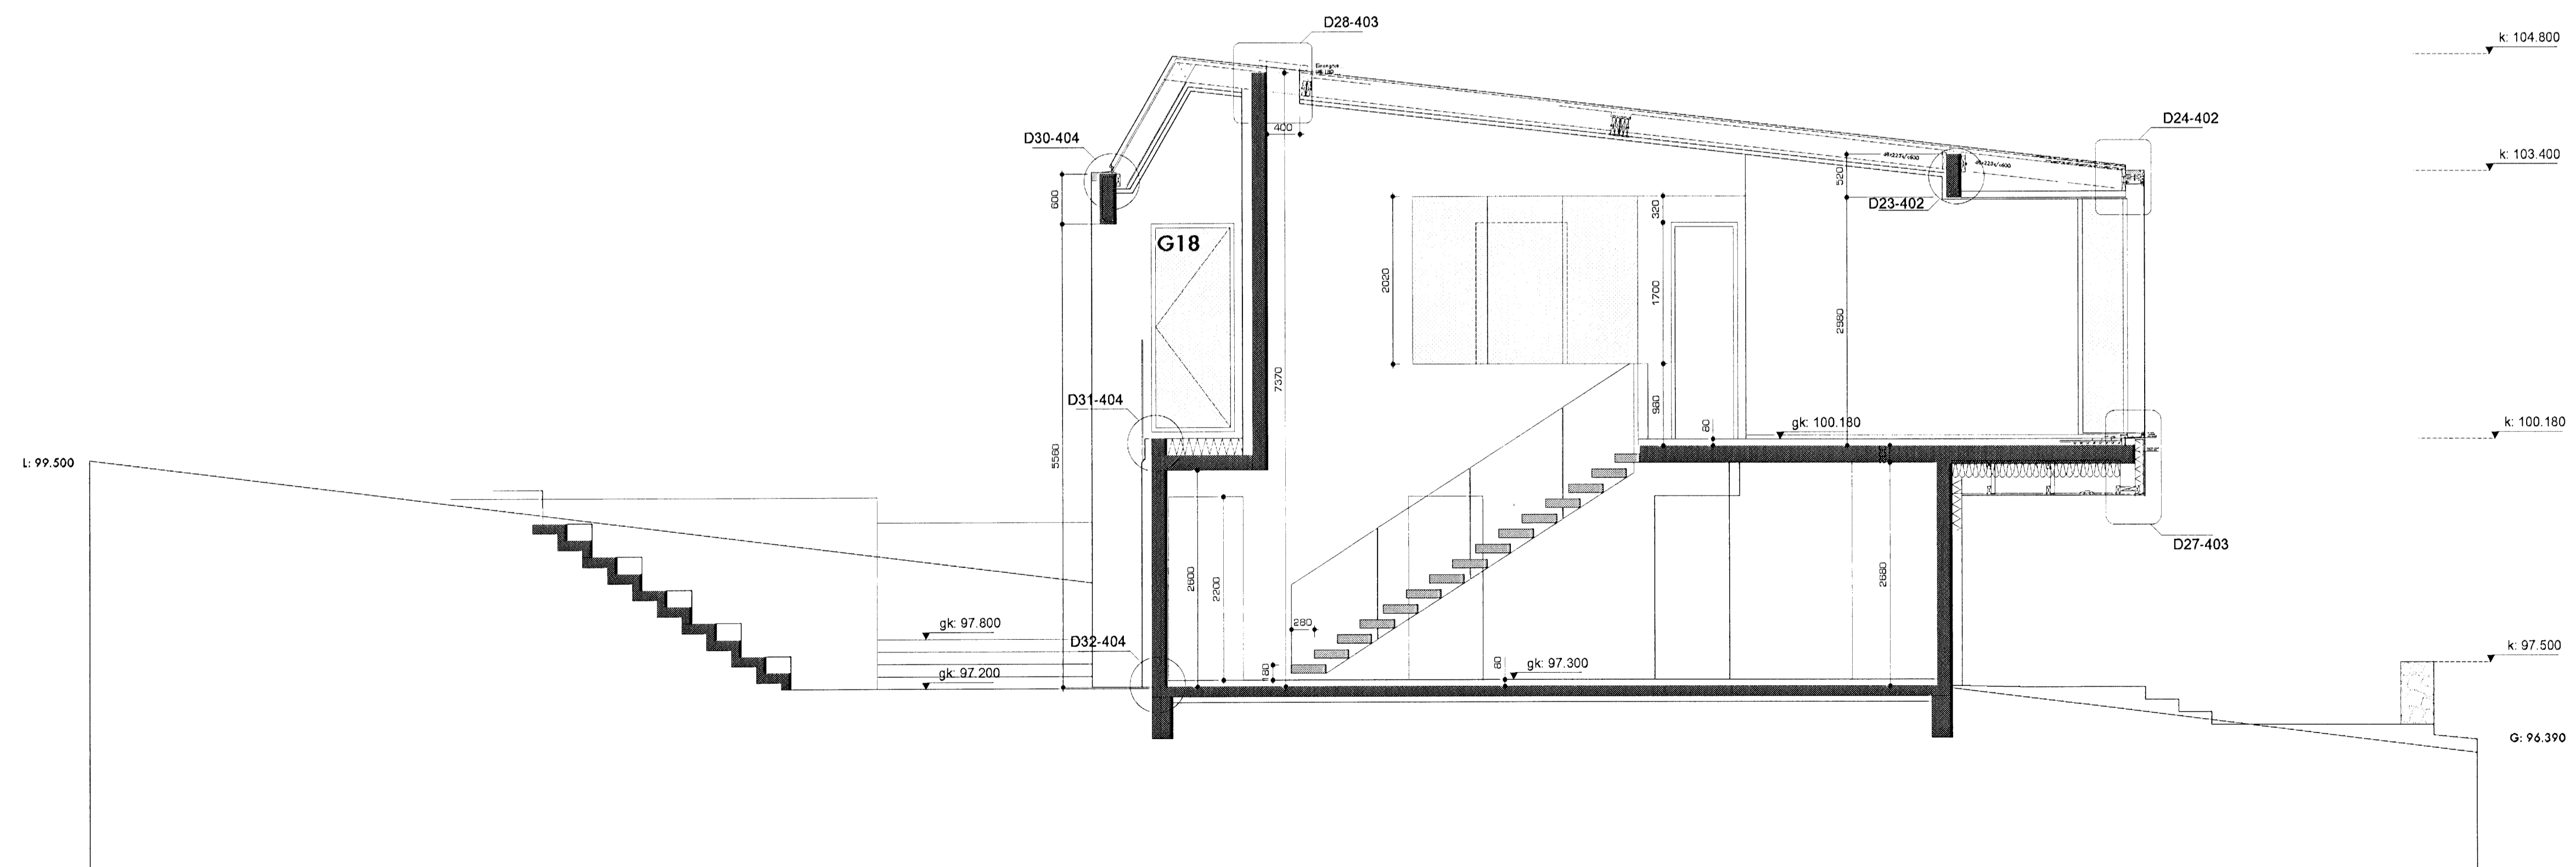

skurður BB  
1:50

Vilbjörg Einarsson  
fréttisráðgjafi  
Sími 553 8989 | Fax 568 8989  
v@vps.is

einrúm arkitektar  
Sími 471201 2840  
glóðheimum 20 | 104 Reykjavík  
Sími 553 8989 | Fax 568 8989  
v@vps.is

Skógarás "L" Hafnarfjörður  
teikning 0648 205

efni útlit norður og skurður BB  
dags. 16.01.2008  
brøytt 1:50  
mkv