



3.1 JAN 2008  
VPS

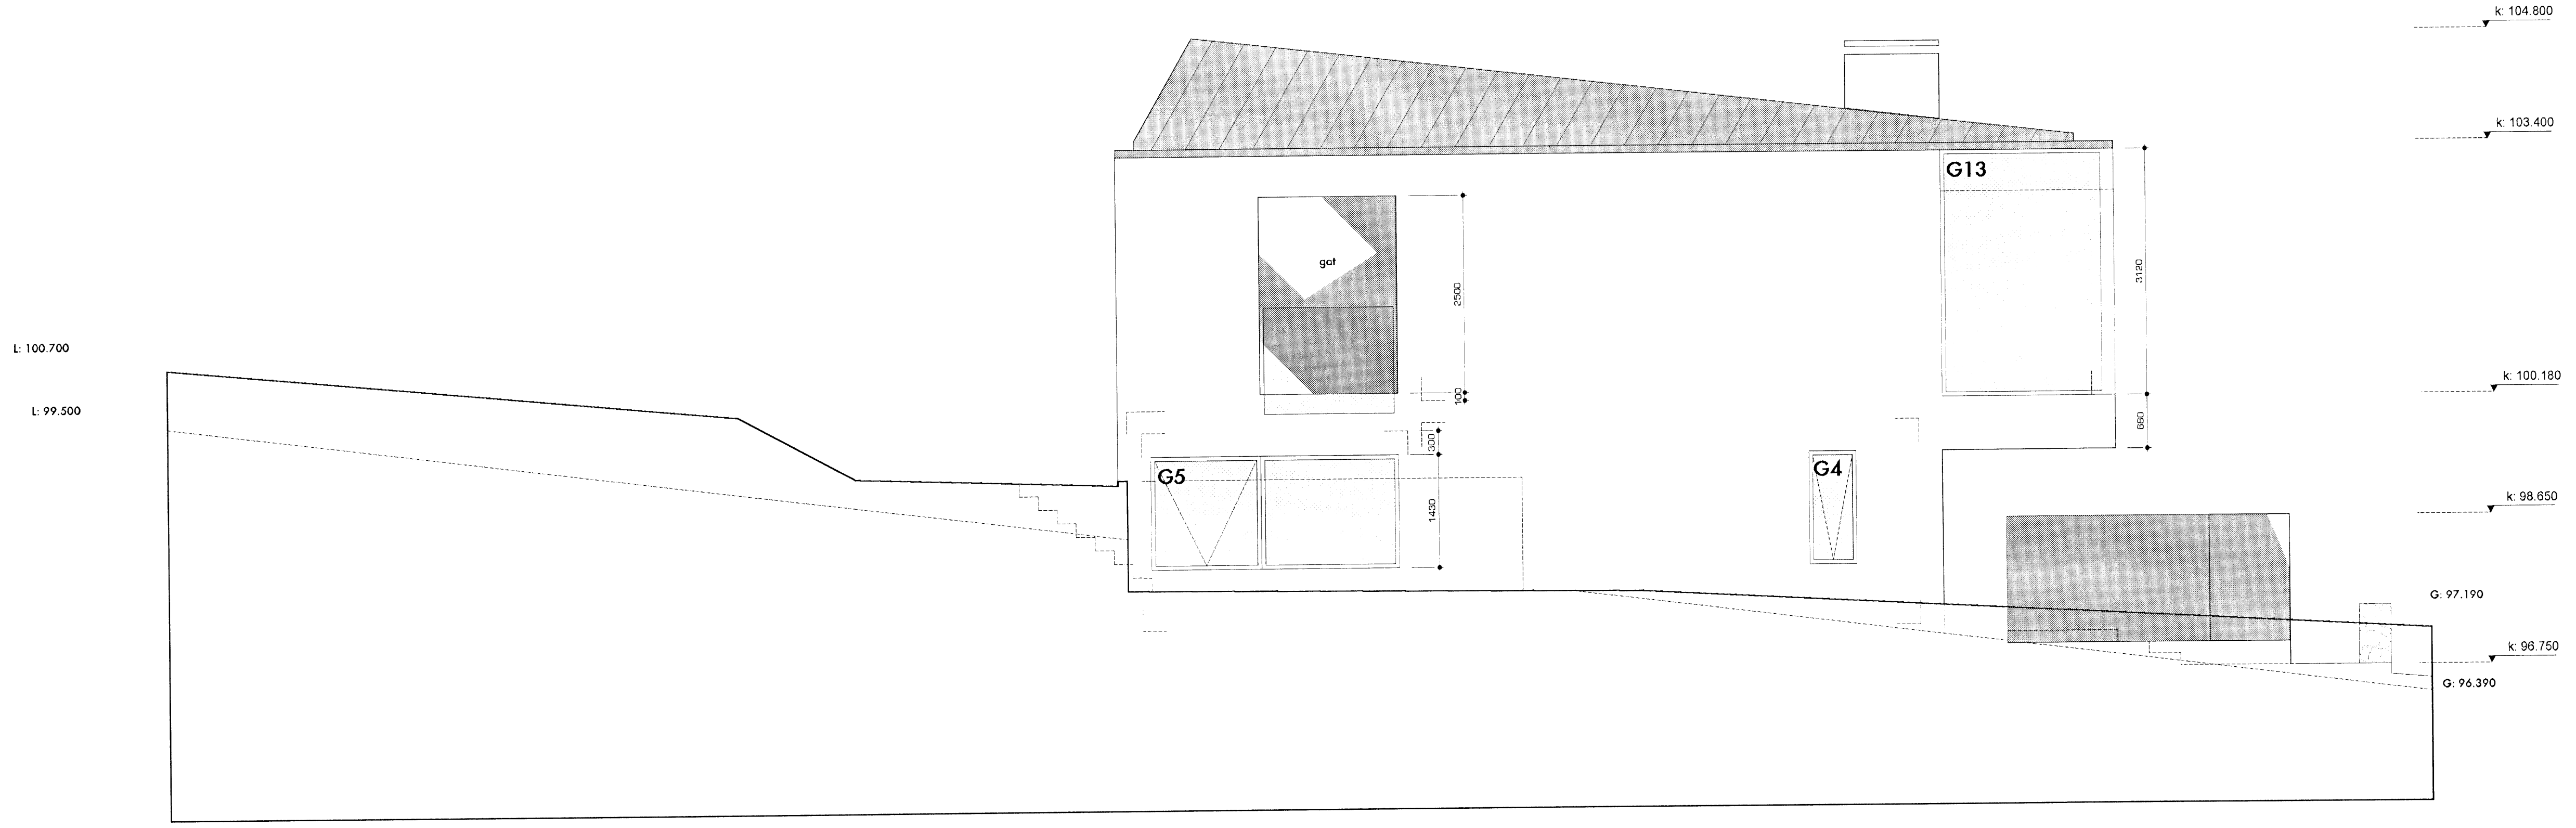

útlit suður  
1:50

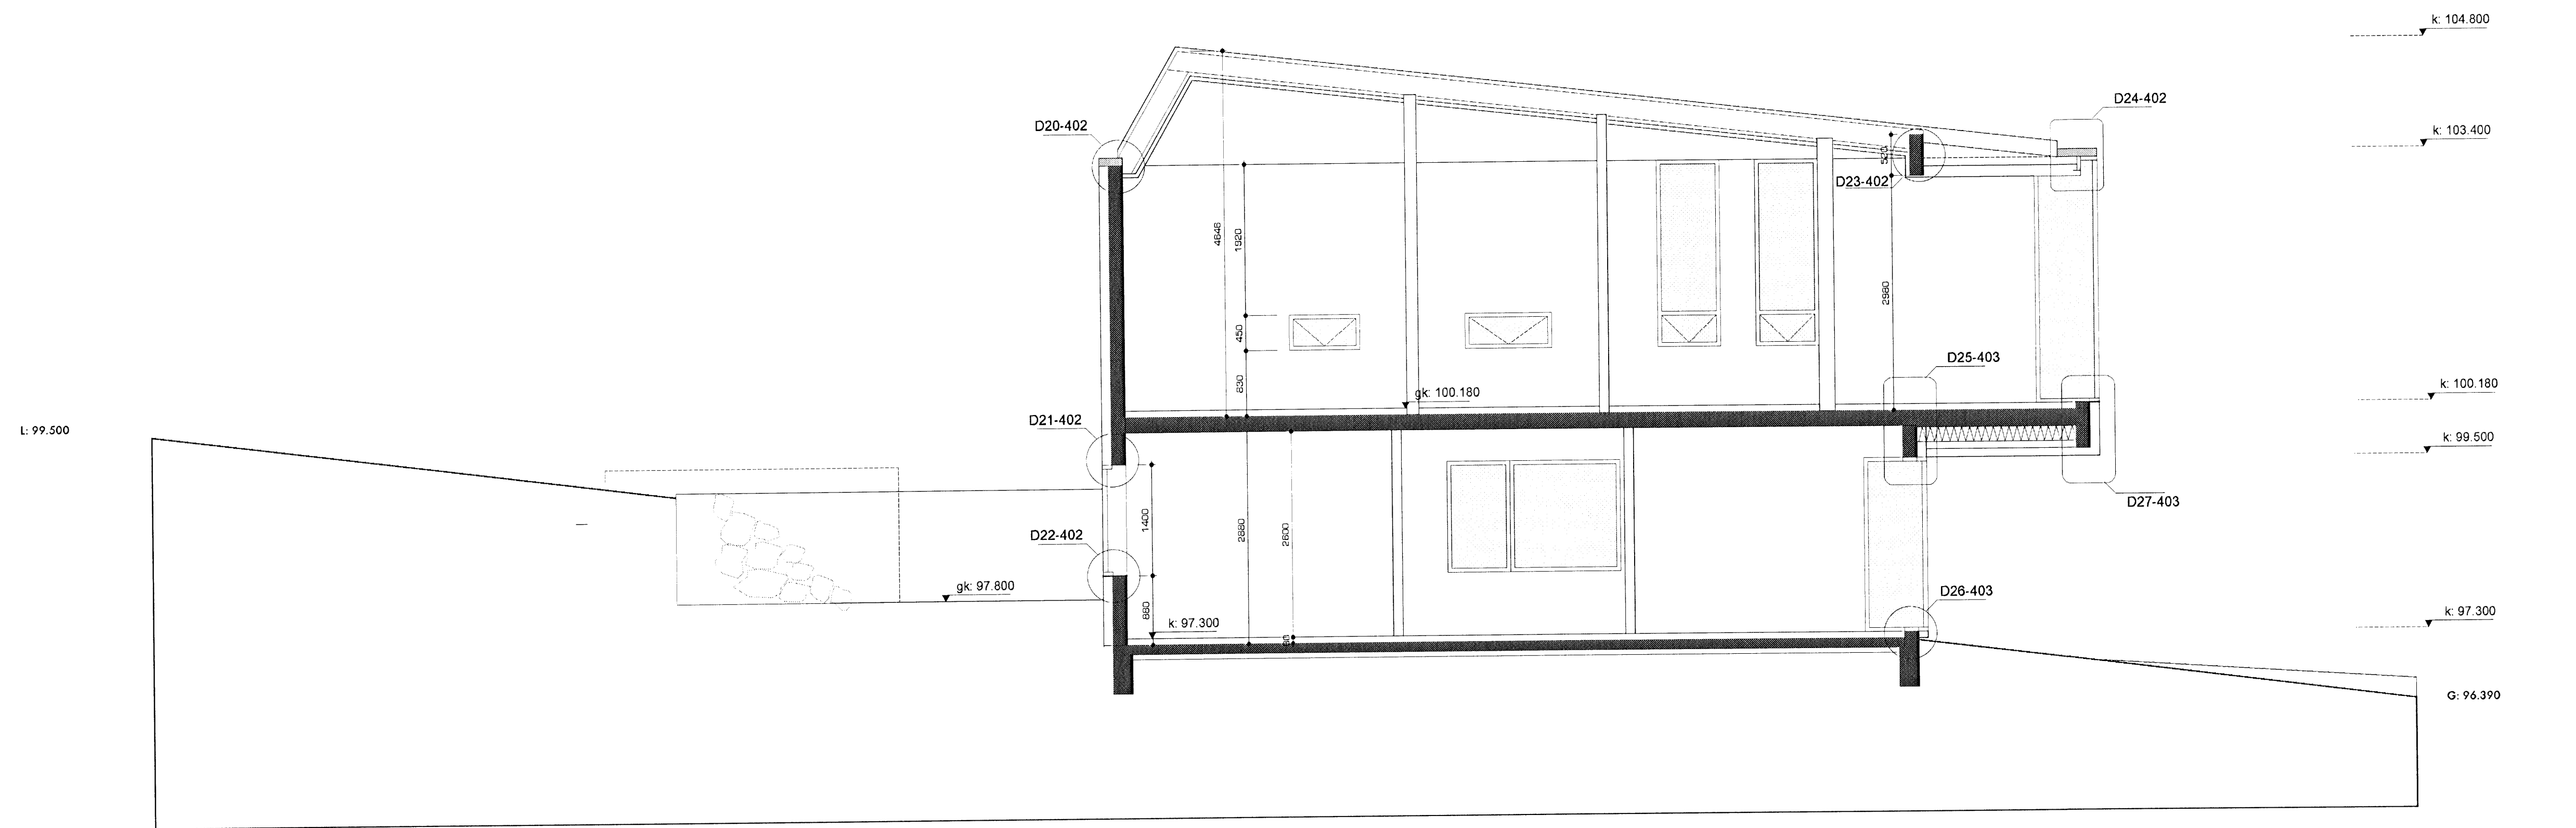

skurður AA  
1:50

*Vidvin Þ. Einarsson*  
králfrygja gæmseldómur  
sími 553 8989 | fax 568 8989  
arkitekt fól  
k@einum.com

stúfán íveruen  
arkitekt fól meo  
v@einum.com

einrúm arkitektar  
tél: 472201 2860  
glabheimun 20 | 104 reykjavík  
sími 553 8989 | fax 568 8989 **einrúm**

**Skógarás "L", Hafnafjörður**  
**teikning 0648 204**

efni útlit suður og skurður AA  
dags. 16 01 2008  
braytt  
mkv 1:50