


For Flashing Details;
see drawing: K-IS0008-(1-4)

Samþykkt þann
11 DEC 2008
Byggingafráttir / Hafnarfjörð
Fh. Hrólfur S. Gunnlaugsson

EDGE BEAM CONNECTION

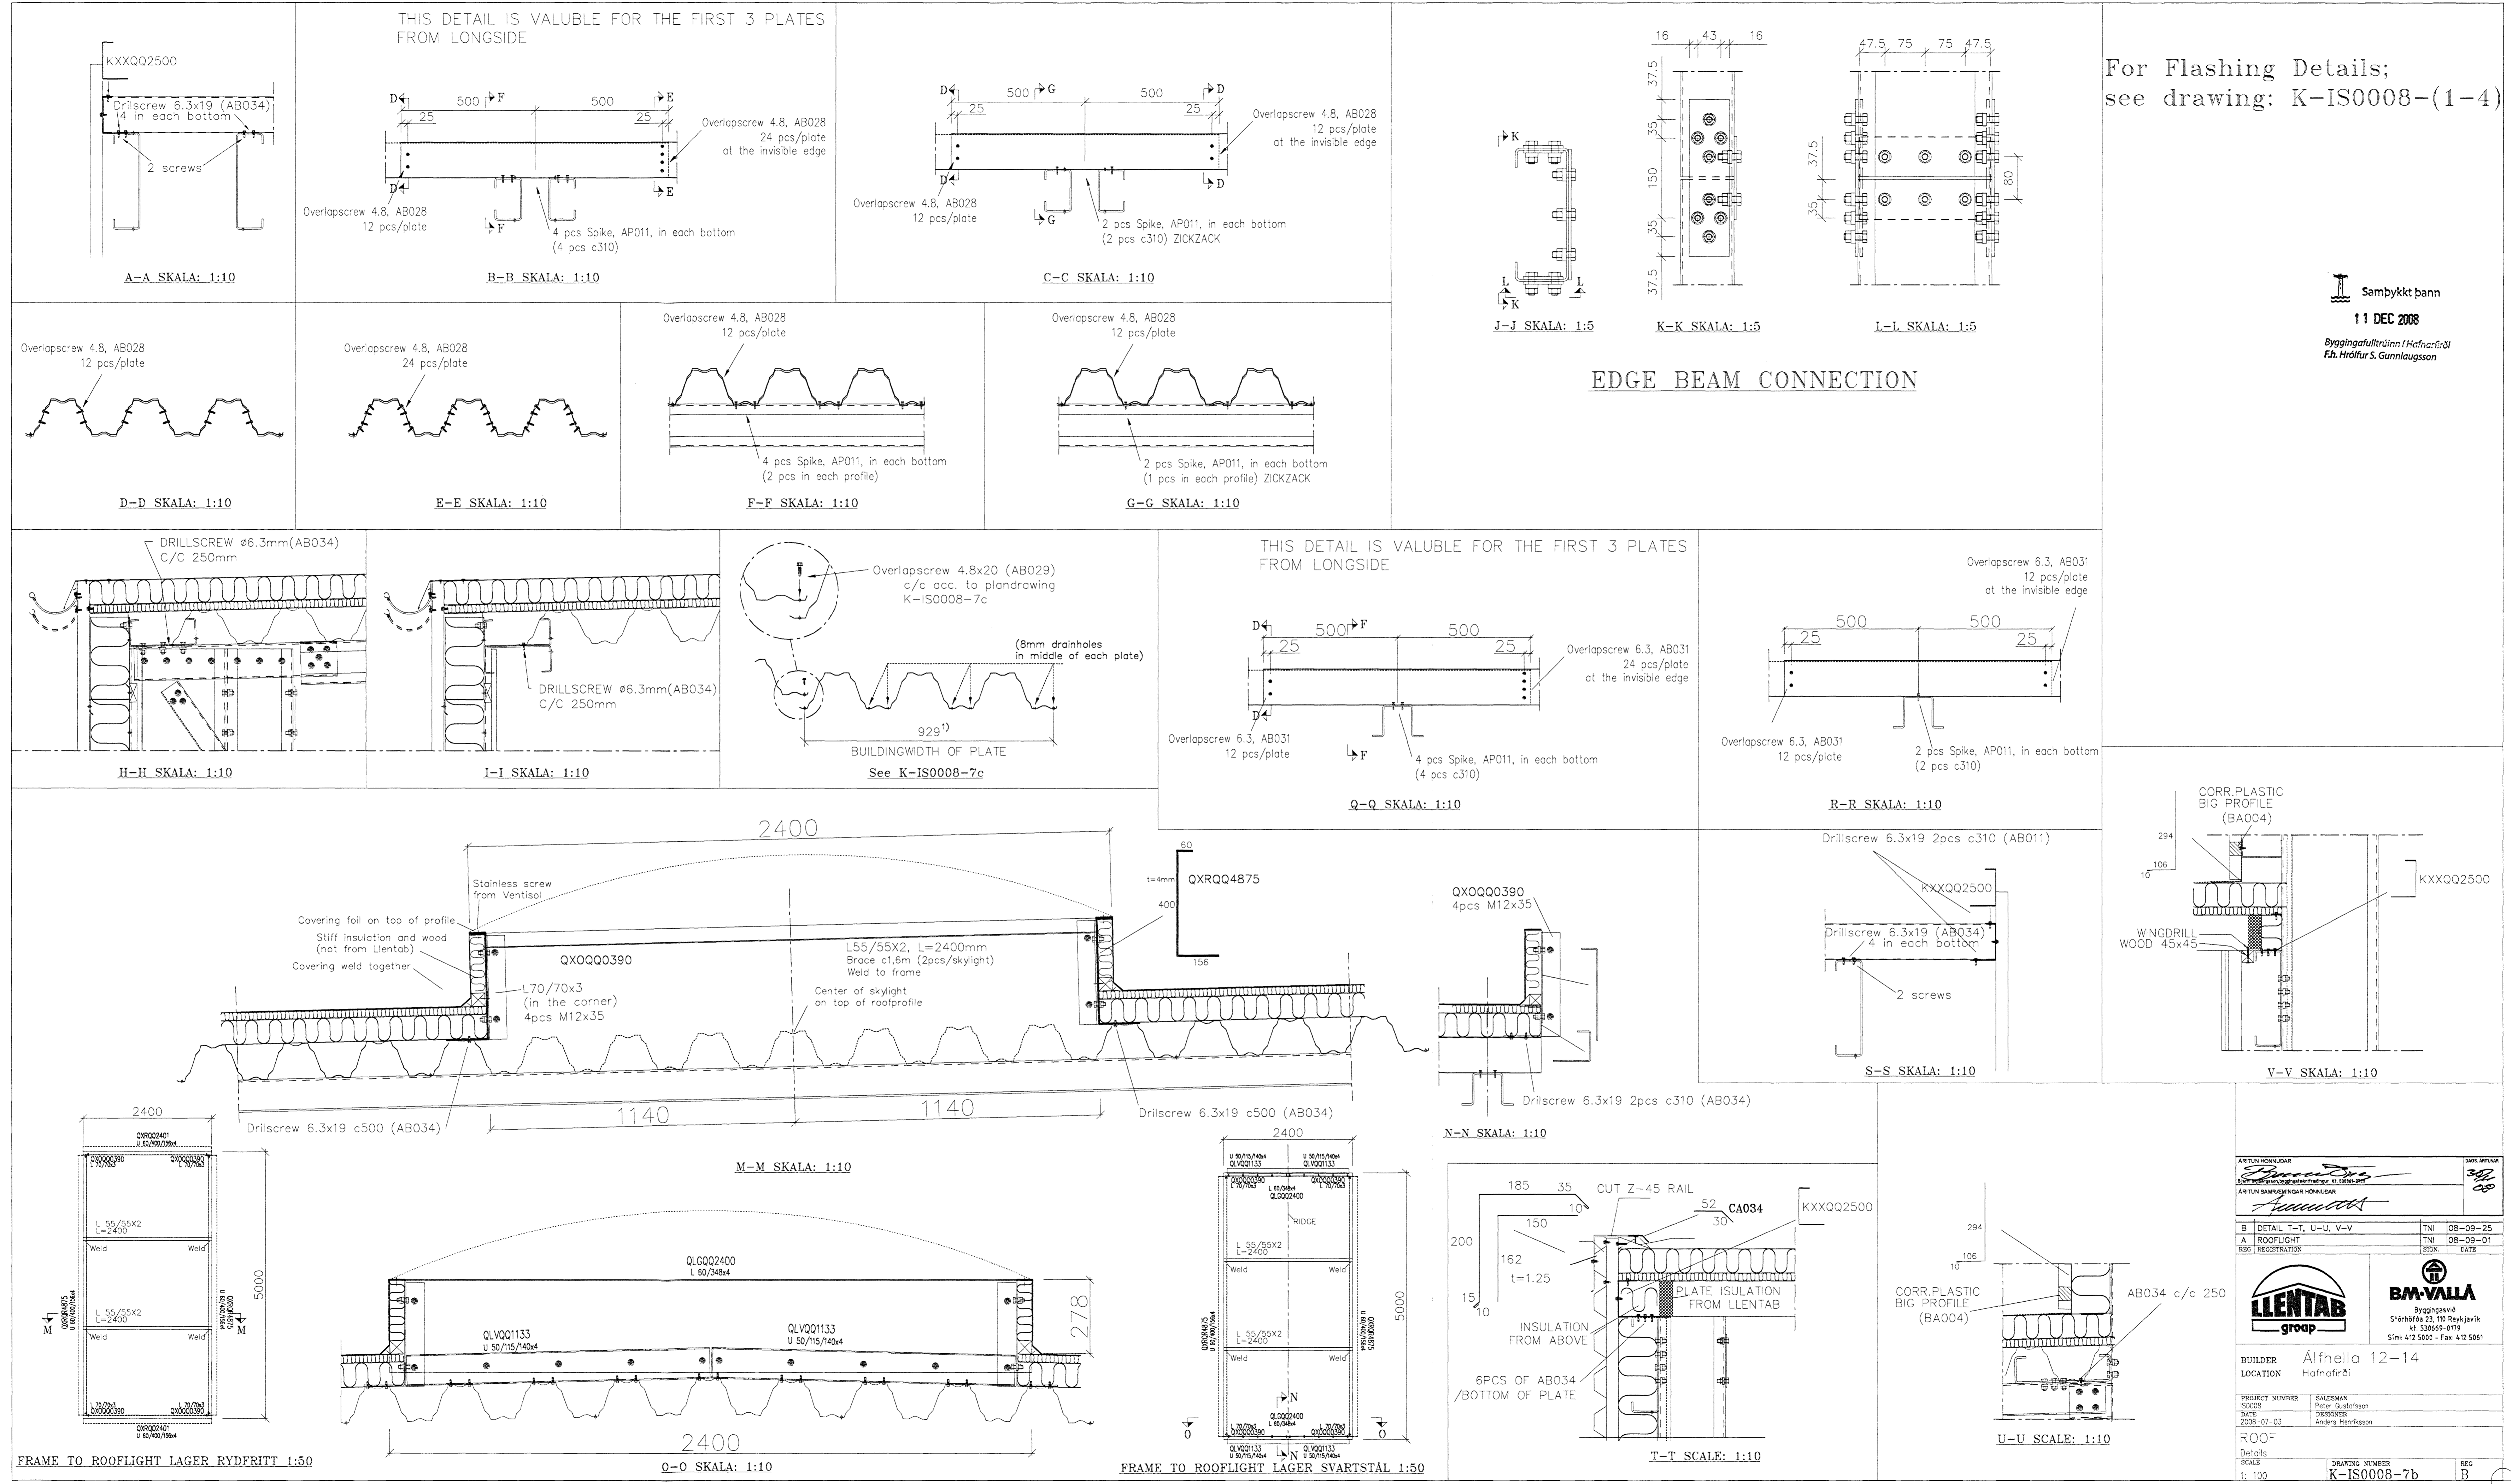

FRAME TO ROOFLIGHT LAGER RYDFRITT 1:50

FRAME TO ROOFLIGHT LAGER SVARTSTÁL 1:50

ARTUN HÖNUNGAR		SÁÐA BÍTTAN	
[Signature]		[Signature]	
ARTUN SAURBEYNGAR HÖNUNGAR		[Signature]	
B	DETAIL T-T, U-U, V-V	TNI	08-09-25
A	ROOFLIGHT	TNI	08-09-01
REG	REGISTRATJÓKN	STJÓR	EXTR
BUILDER: Álfrélla 12-14 LOCATION: Hafnarfjörð		Byggingasvið Stórhóla 23, 110 Reykjavík sími: 530659-0719 físi: 412 5200 - Fax: 412 5261	
PROJECT NUMBER	SALESMAN	Plater: Guðlaugsson Designer: Anders Henriksson	
DATE	DATE	2008-07-03 2008-07-03	
ROOF		Details SCALE: 1:100 DRAWING NUMBER: K-IS0008-7b REG: B	