


RÚMMYND LOFTRÆSTILAGNA 1:50

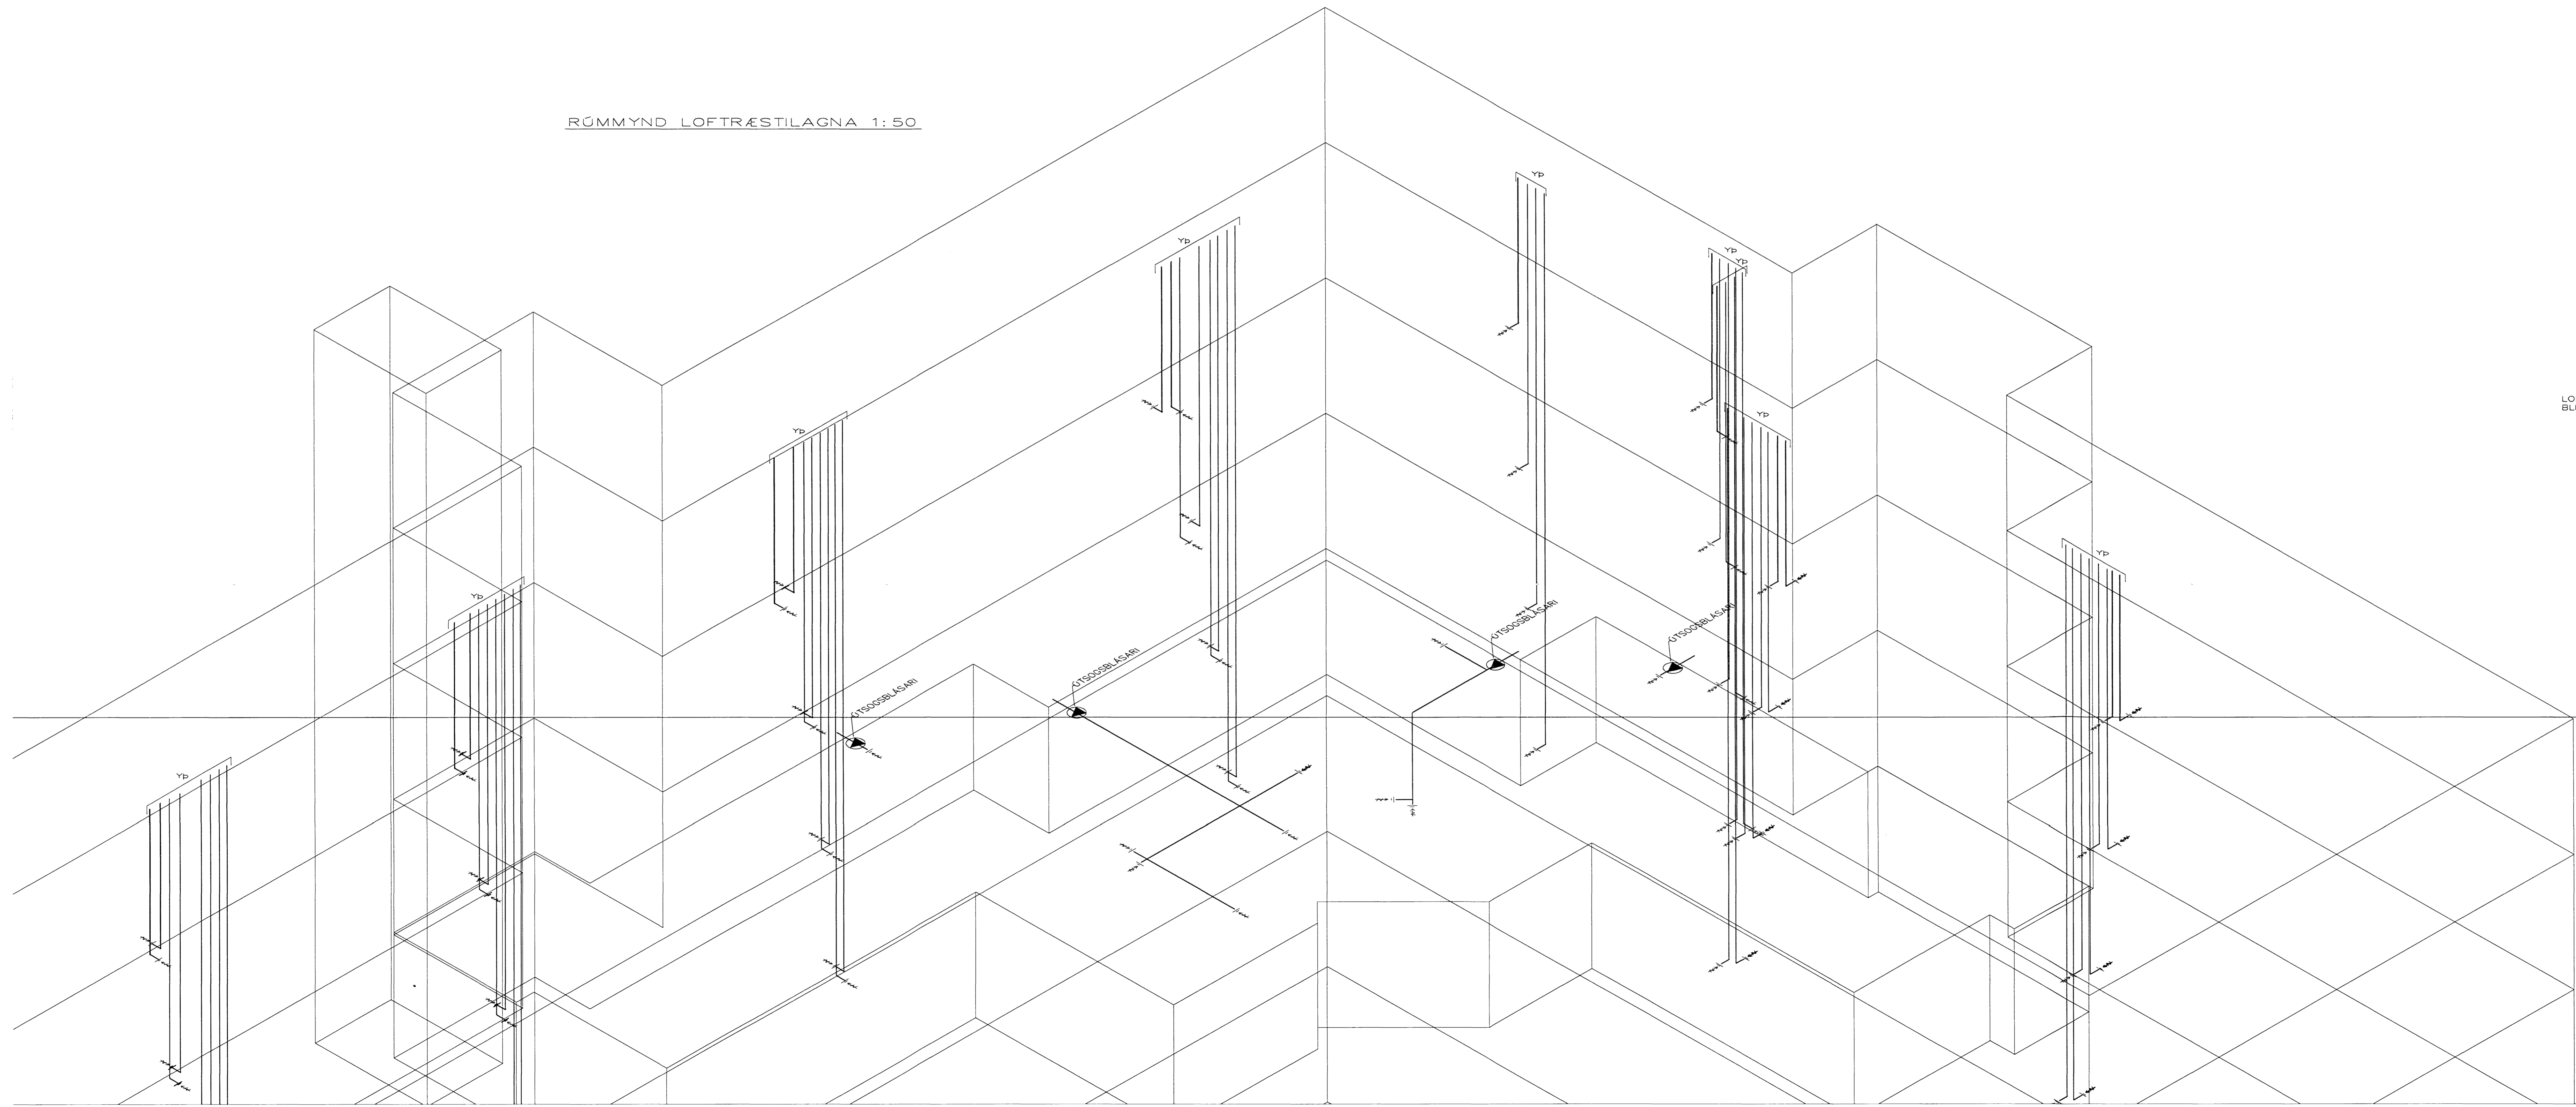

SKÝRINGAR  
 LÖFTRÆSTIRÖR ERU Ø 125  
 BLIKK NEMA ANNAD SE SÝNT

*[Handwritten signature]*

BR.	DAGS.	EDLI BRETINGA	SIGN.
ESKIVELLIR 21 HAFNARFIRÐI RÚMMYND LOFTRÆSTILAGNA MKV 1:50 DAGS. MARS 2008 VERK NR. 2717 TEIKN. NR. 2-17 HANNAÐ SIG. ÞORLEIFSS.KT241148-3009 TEIKNAD C.G.H. YFIRFARÐ TÆKNIDRÖGUSTI SIGURDAR ÞORLEIFSSONAR ehf STRANDGÖTU 11-220 HAFNARFIRÐI-SÍMI 555-4255			