

8

7

6

5

4


3

2

1

F

F

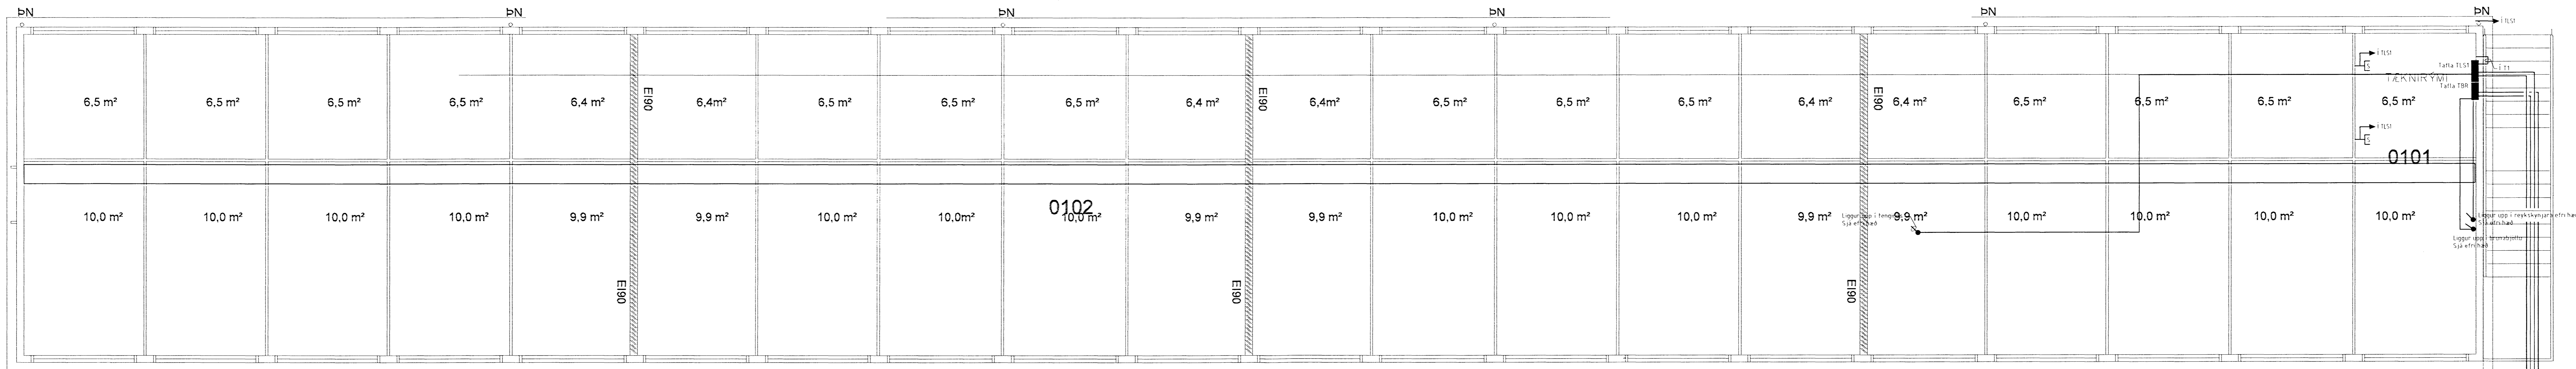


E

E

Byggingareitur fylgir ummáli húss.

D


D

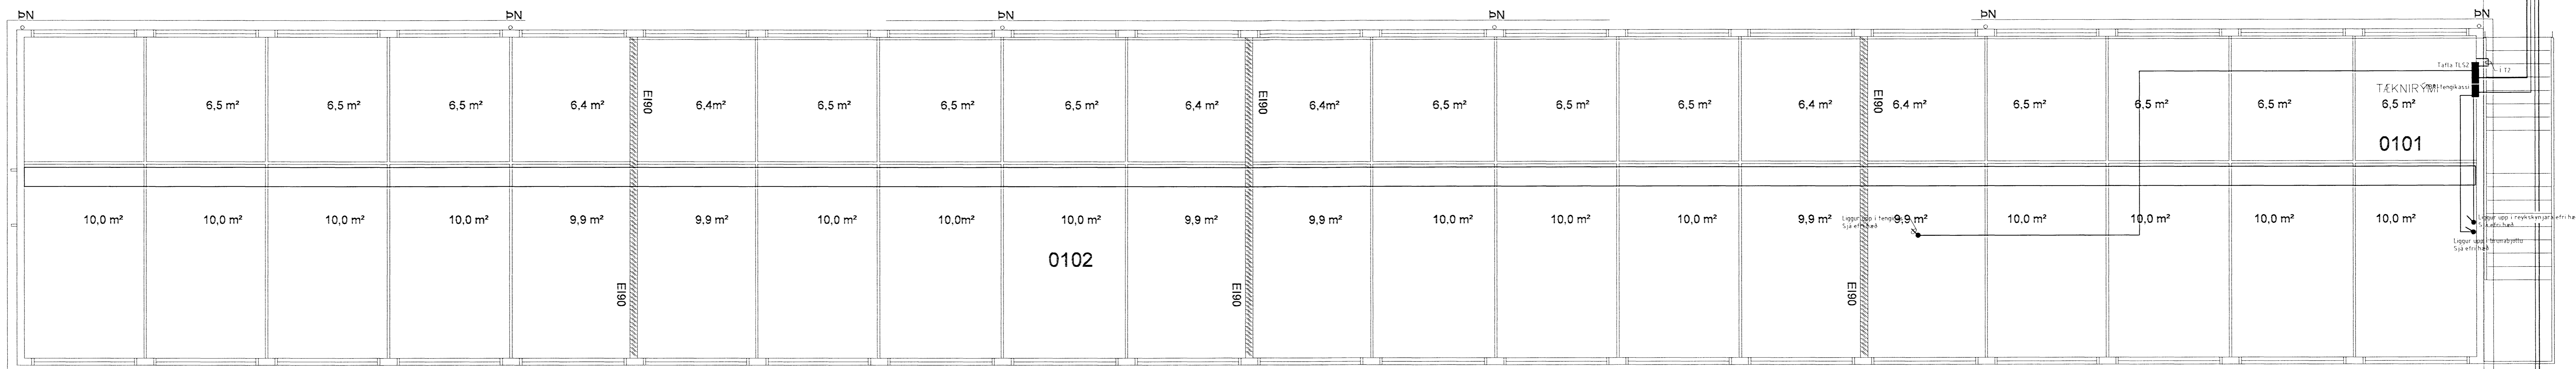

Byggingareitur fylgir ummáli húss.

C

C

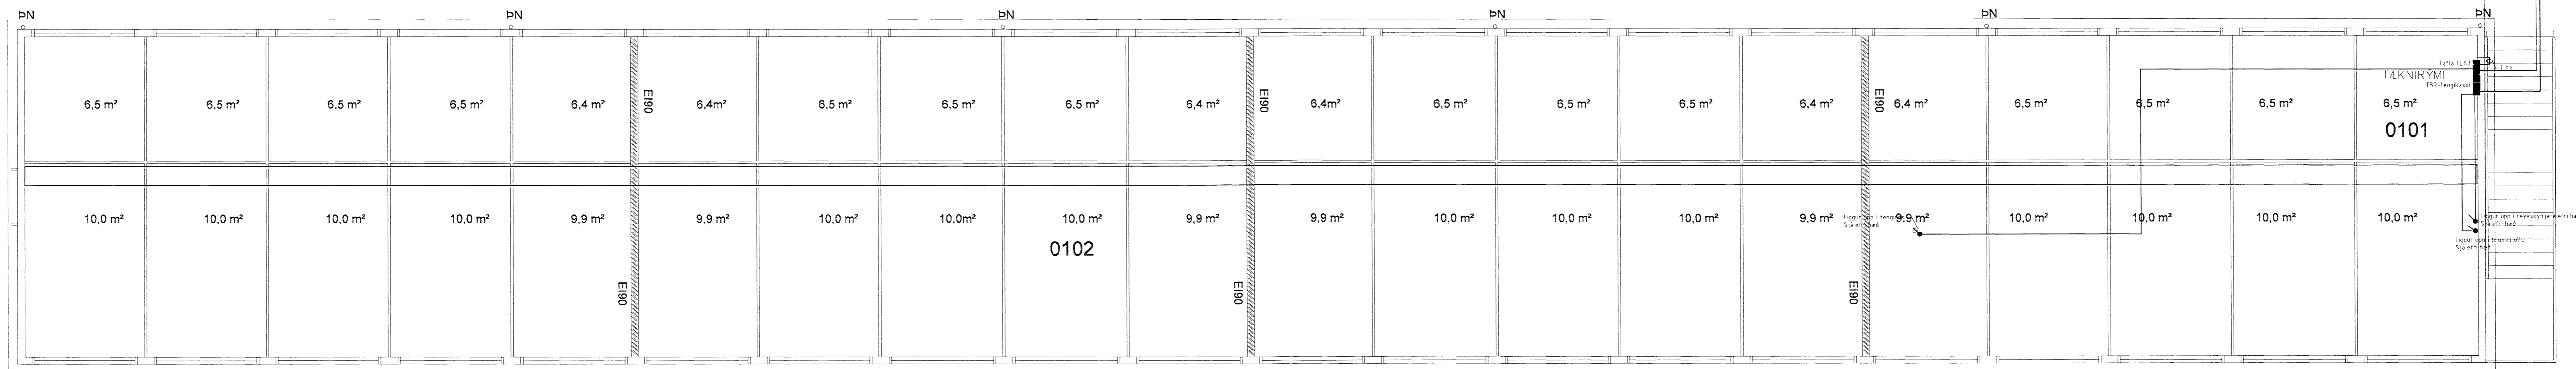

Byggingareitur fylgir ummáli húss.

A

A

8

7

6

5

4

3

2

1

Verkhelti		
Gjáhella 15 - Hafnarfróði		
VerkheltuVerkhúmer		
Smáspenna, bruna- og öryggiskerfi 1.hæð		
Blað.nr.	Daags.	Kvarði
3/5	19.mai'08	1:50
Yfirfarir		
Hönnuður		
SH/GMS		
Samræmingarhönnuður		
f. ÖSS		
Breyting		

Uthelt 8/6 '08

Reykjavíkurvegi 60 220 Hafnarfróði
 kt. 700402-5090
 Sími 565 1846, fax 565 0940 ogm 898 0970
 http://www.munus.is, e-mail munus@munus.is
 Hönnuður: Sigurjón Harðarson, kt. 0603612749