


GRUNNMYND 4 HÆÐAR 1:50

GÖLFHITALAGNIR
20x2,5 Pe-PEX c/c100 OG 200

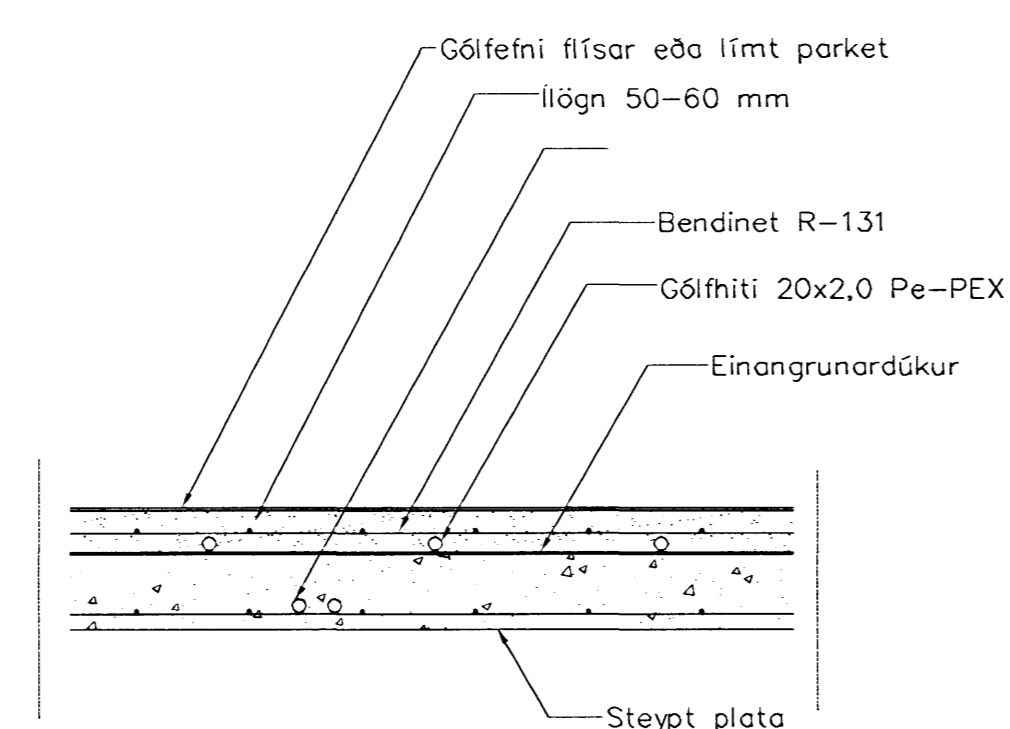

LAGNIR, SNIB, 1:20

| Br. | Dags. | Eðli breytinga | Sign. |
|--|---------------------------------|----------------|-------|
| | | | |
| ESKIVELLIR 21 HAFNARFIRÐI GÖLFHITALAGNIR 4 HÆÐAR | | | |
| MKV. | 1:50 1:20 | | |
| DAGS. | MARS 2008 | | |
| VERK NR. | 2717 | | |
| TEIKN NR. | 2-15 | | |
| HANNAÐ | SIG. ÞORLEIFSS. KT. 241148-3009 | | |
| TEIKNAD | G.H. | | |
| YFIRFARIÐ | | | |
| TEIKNIÞJÓNUSTA SIGURDAR ÞORLEIFSSONAR ehf STRANDGÖTU 11 220 HAFNARFIRÐI Sími 555-4255 FAX 565-2875 E-mail tsh@sammet.is kt. 440593-2339 | | | |