


GRUNNMÝND 1 HÆÐAR 1:50

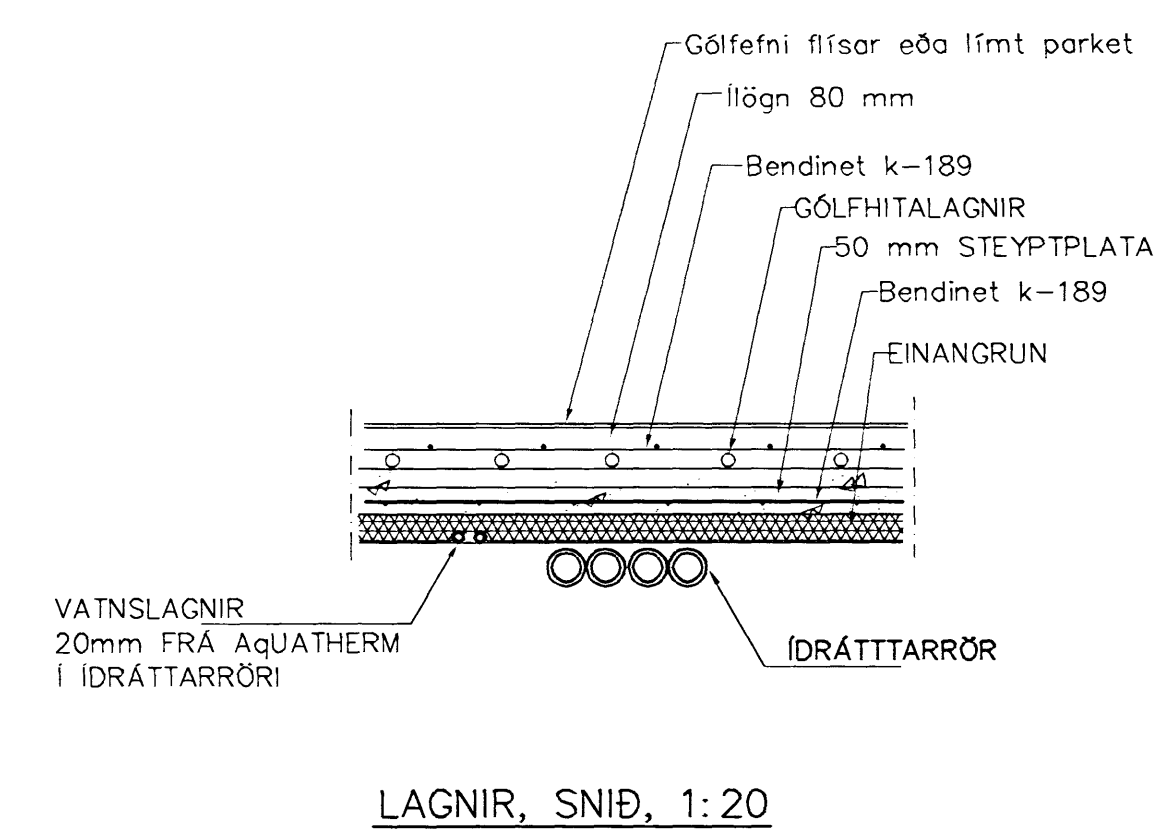

GRUNNMÝND 1 HÆÐAR 1:50

Br.	Dags.	Eðli breytinga	Sign
ESKIVELLIR 21 HAFNARFIRÐI HITA-VATNS-FRÁRENNSLIS OG LOFTRÉSTILAGNIR 1 HÆÐAR			
MKV.	1:50 1:20		
DAGS.	MARS 2008		
VERK NR.	2717		
TEIKN. NR.	2-08		
HANNAD	SIG. ÞORLEIFSS. KT. 241148-3009		
TEIKNAD	G.H.		
YRIRFÁRÍÐ			
TEKNIÞJÓUSTA SIGURDAR ÞORLEIFSSONAR ehf STRANDGÖTU 11 220 HAFNARFIRÐI Sími 555-4255 FAX 555-2875 E-mail tsh@simnet.is kt: 440693-2539			