


GRUNNMYND 2 HÆÐAR 1:50

GÖLFHITALAGNIR  
20x2,5 Pe-PEX e/e100 OG 200

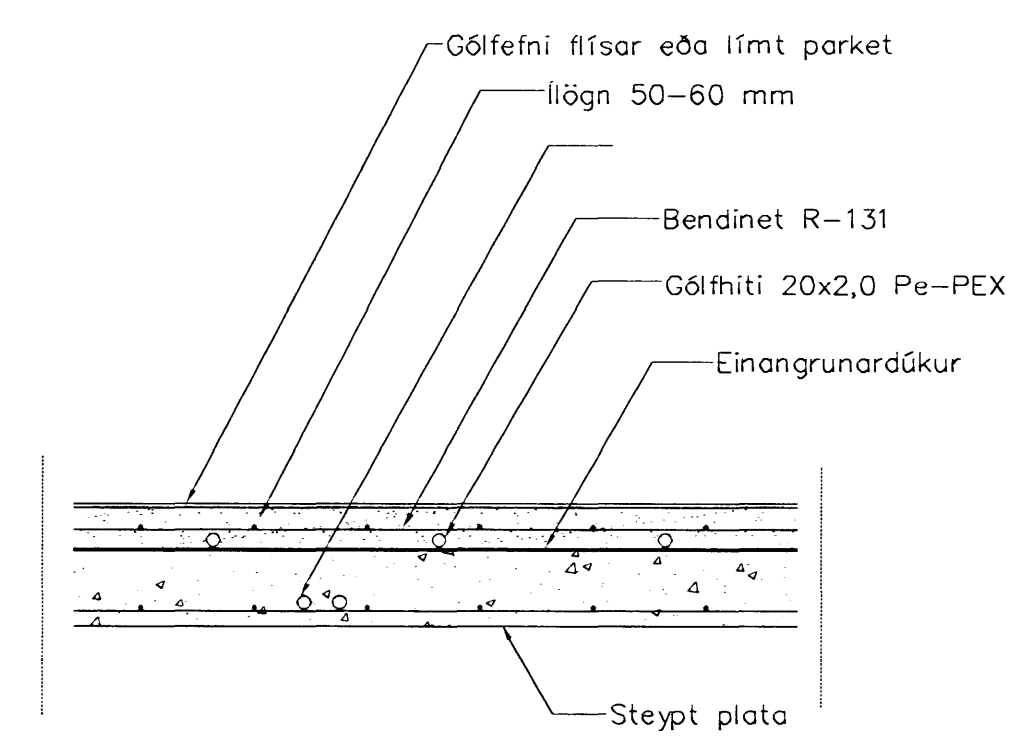

LAGNIR, SNIB, 1:20

Br.	Dags.	Eðli breytinga	Sign.
<b>ESKIVELLIR 21</b> <b>HAFNARFIRÐI</b>  GÖLFHITALAGNIR 2 HÆÐAR			
MKV.	1:50	1:20	
DAGS.	OKT.	2007	
VERK NR.	2717		
TEIKN. NR.	2-13		
HANNAÐ	SIG. ÞORLEIFSS.	K.T. 241148-3009	
TEIKNAD	G.H.		
YFIRFARID			
<b>TEKNIÞJÓNUSTA</b> SIGURDAR ÞORLEIFSSONAR ehf STRANDGÖTU 11 220 HAFNARFIRÐI Sími 555-4255 FAX 565-2875 E-mail ts@sammei.is kt: 440693-2539			