
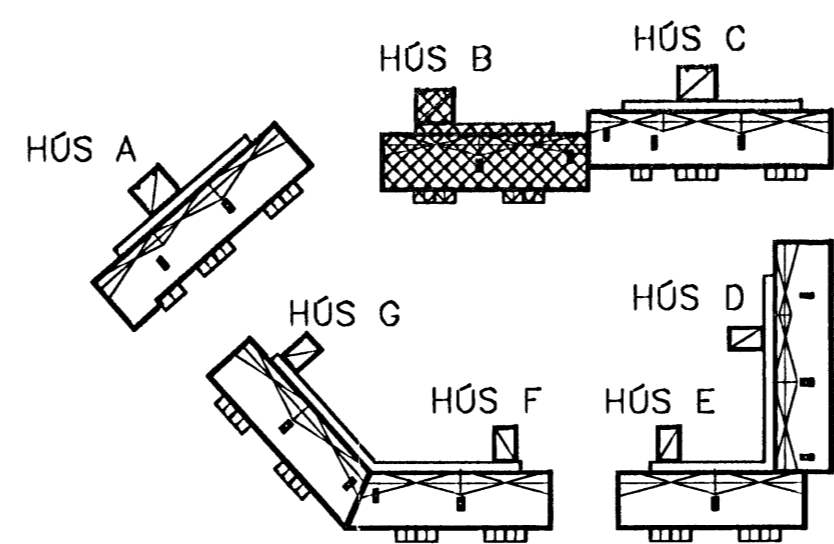


VO1  
2021

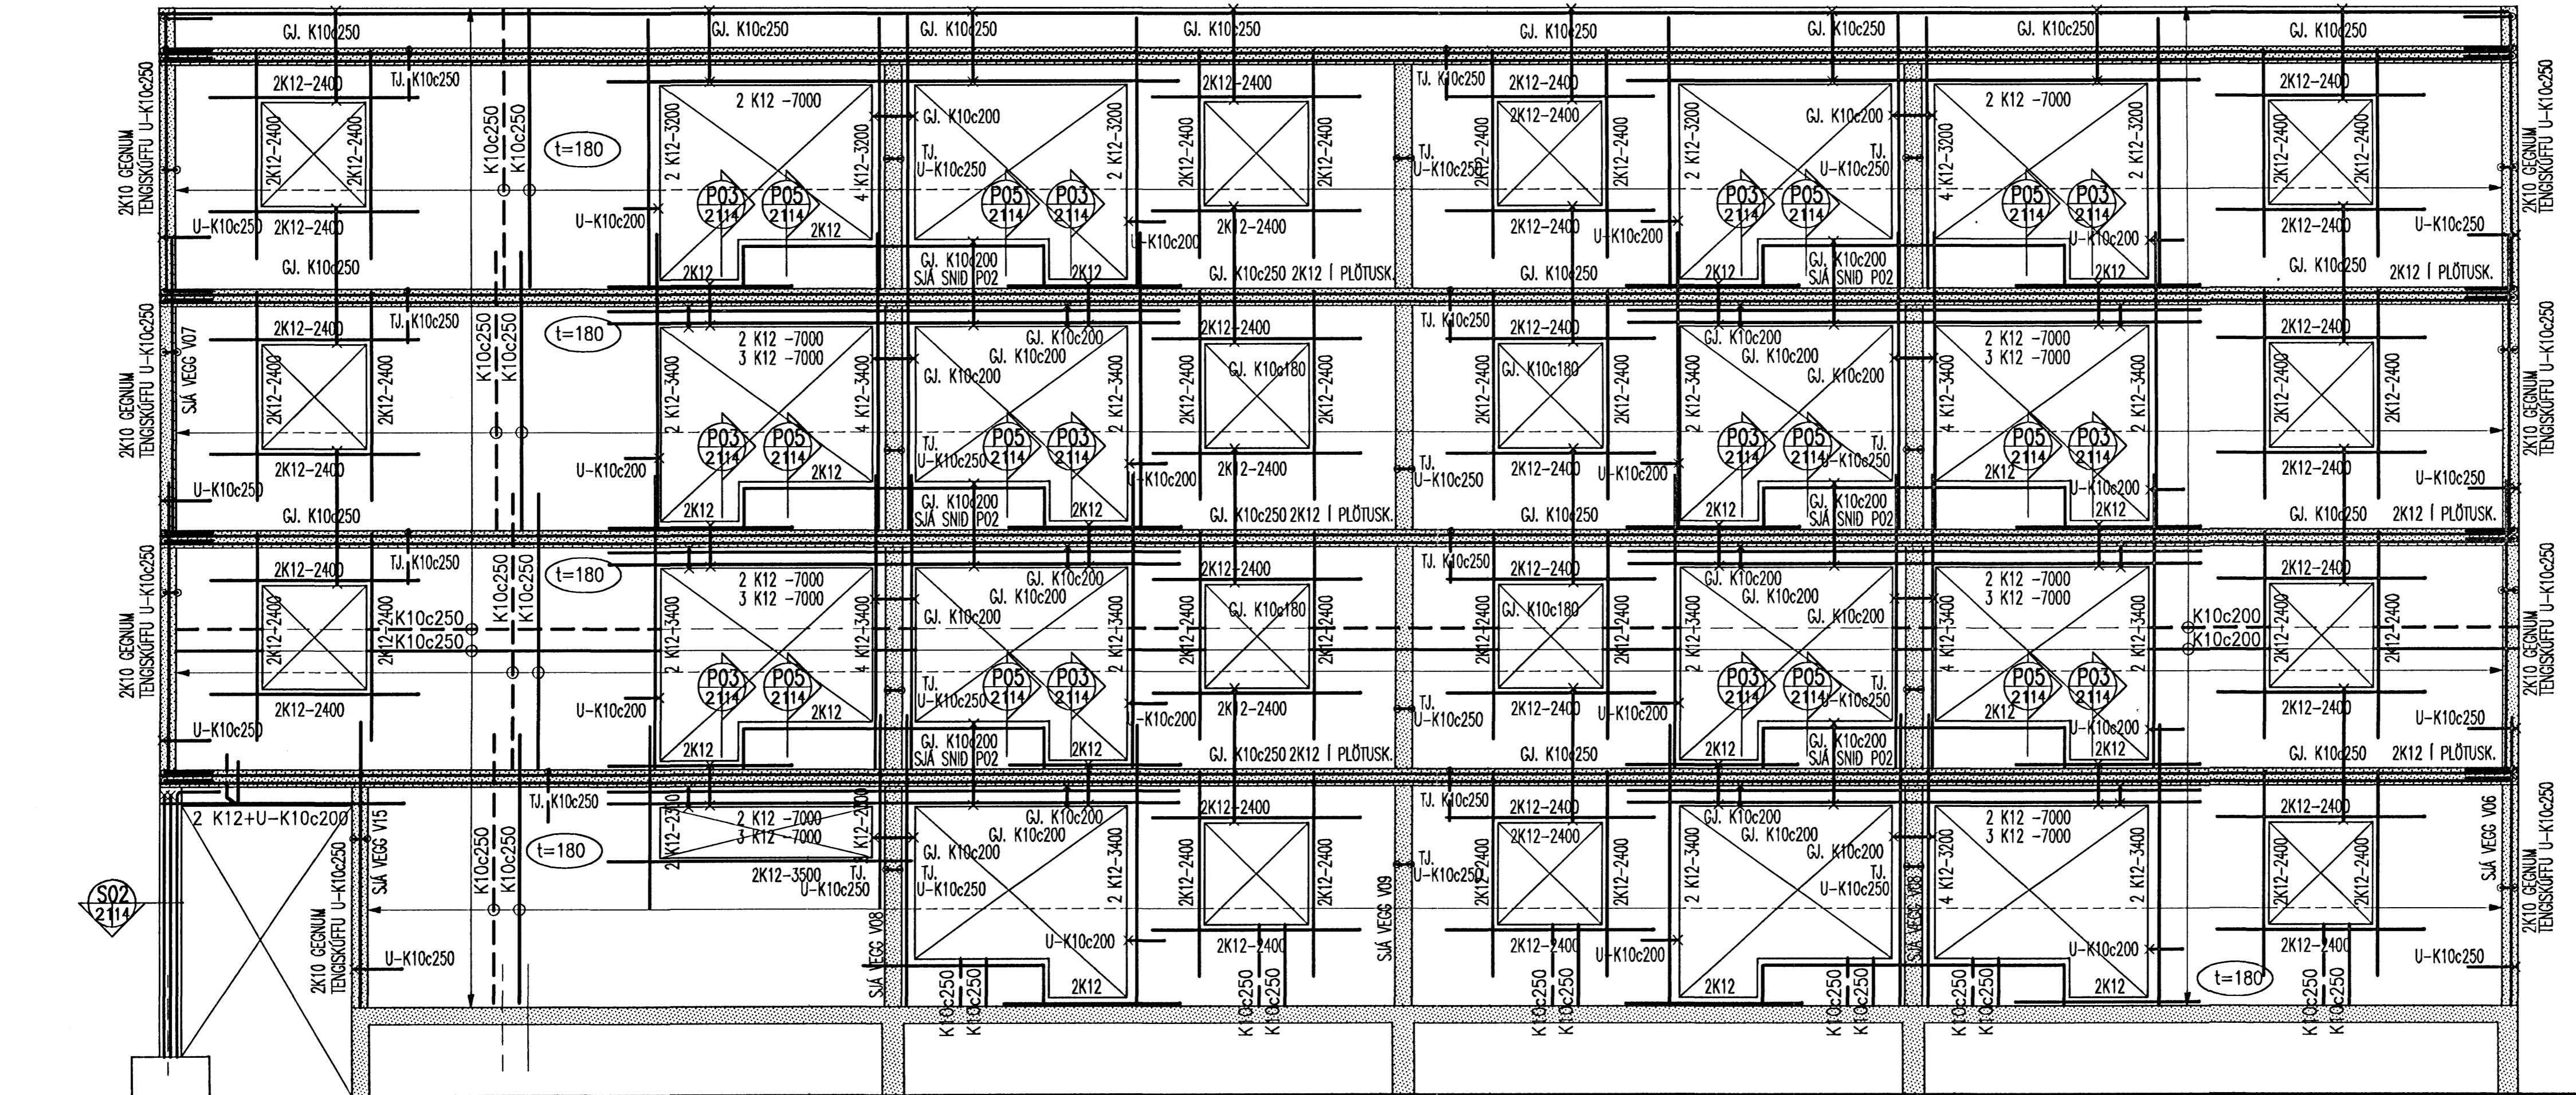

SJÁ YFIRLITSMYND VEGGJA Á TEIKNINGU B-20  
SJÁ SKÝRINGAR Á TEIKN. B-00

FASSA	DASS	NAFN	NETIANG	NETIANG	NETIANG	NETIANG	NETIANG	NETIANG	NETIANG

BJARKAVELLIR 5-HÓS B, HAFNARFIRDI  
BYGGINGAFÉLAG NÁMSMANNA  
BURDARVIRKI  
JÁRNENDING VEGGJA  
ÁSYND: VO1

FASSA: 06/JLS  
TEKNAÐ: 06/JLS  
MVA: 1:50  
VERNR. V-06-01

SKA: Veggir-Seyfir  
DAGS: 06.06.06

B-21

**VÍÐSJA**  
VERKFRÉDISTOFA FRV  
SKULAVÖRUSTIG 3, 101 REYKJAVÍK  
SÍM: 561 9040 OG 561 9043, FAX: 561 9044  
NETIANG: vidsja@sgptt.is