


SJÁ YFIRLITSMYND VEGGJA Á TEIKNINGU B-20  
SJÁ SKÝRINGAR Á TEIKN. B--00

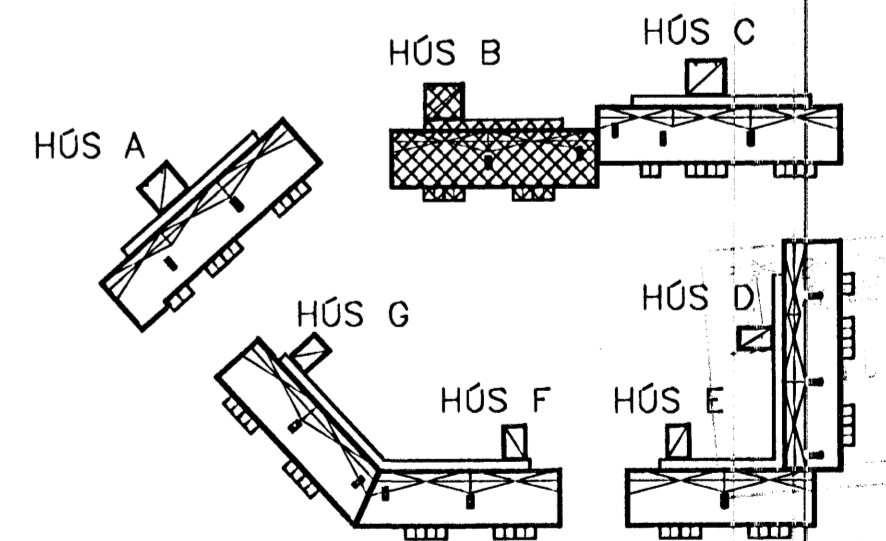

BJARKAVELLIR 5-HÓS B, HAFNARFIRDI  
BYGGINGAFÉLAG NÁMSMANNNA  
BURDARVIRKI  
JÄRNBENDING VEGGJA  
ASÝNDIR: V08 TIL V15



HANNA	06/JUL	TEKNA	06/JUL	MÁL.	1:50	VERNA.	V-06-001
DRÖGVA		SKA		SKA		TEKNA NR.	
		TEKNA		DRÖGVA			
							B-24