



Byggingarritun HAFNARFAR
 12 FEB 2008
 VS

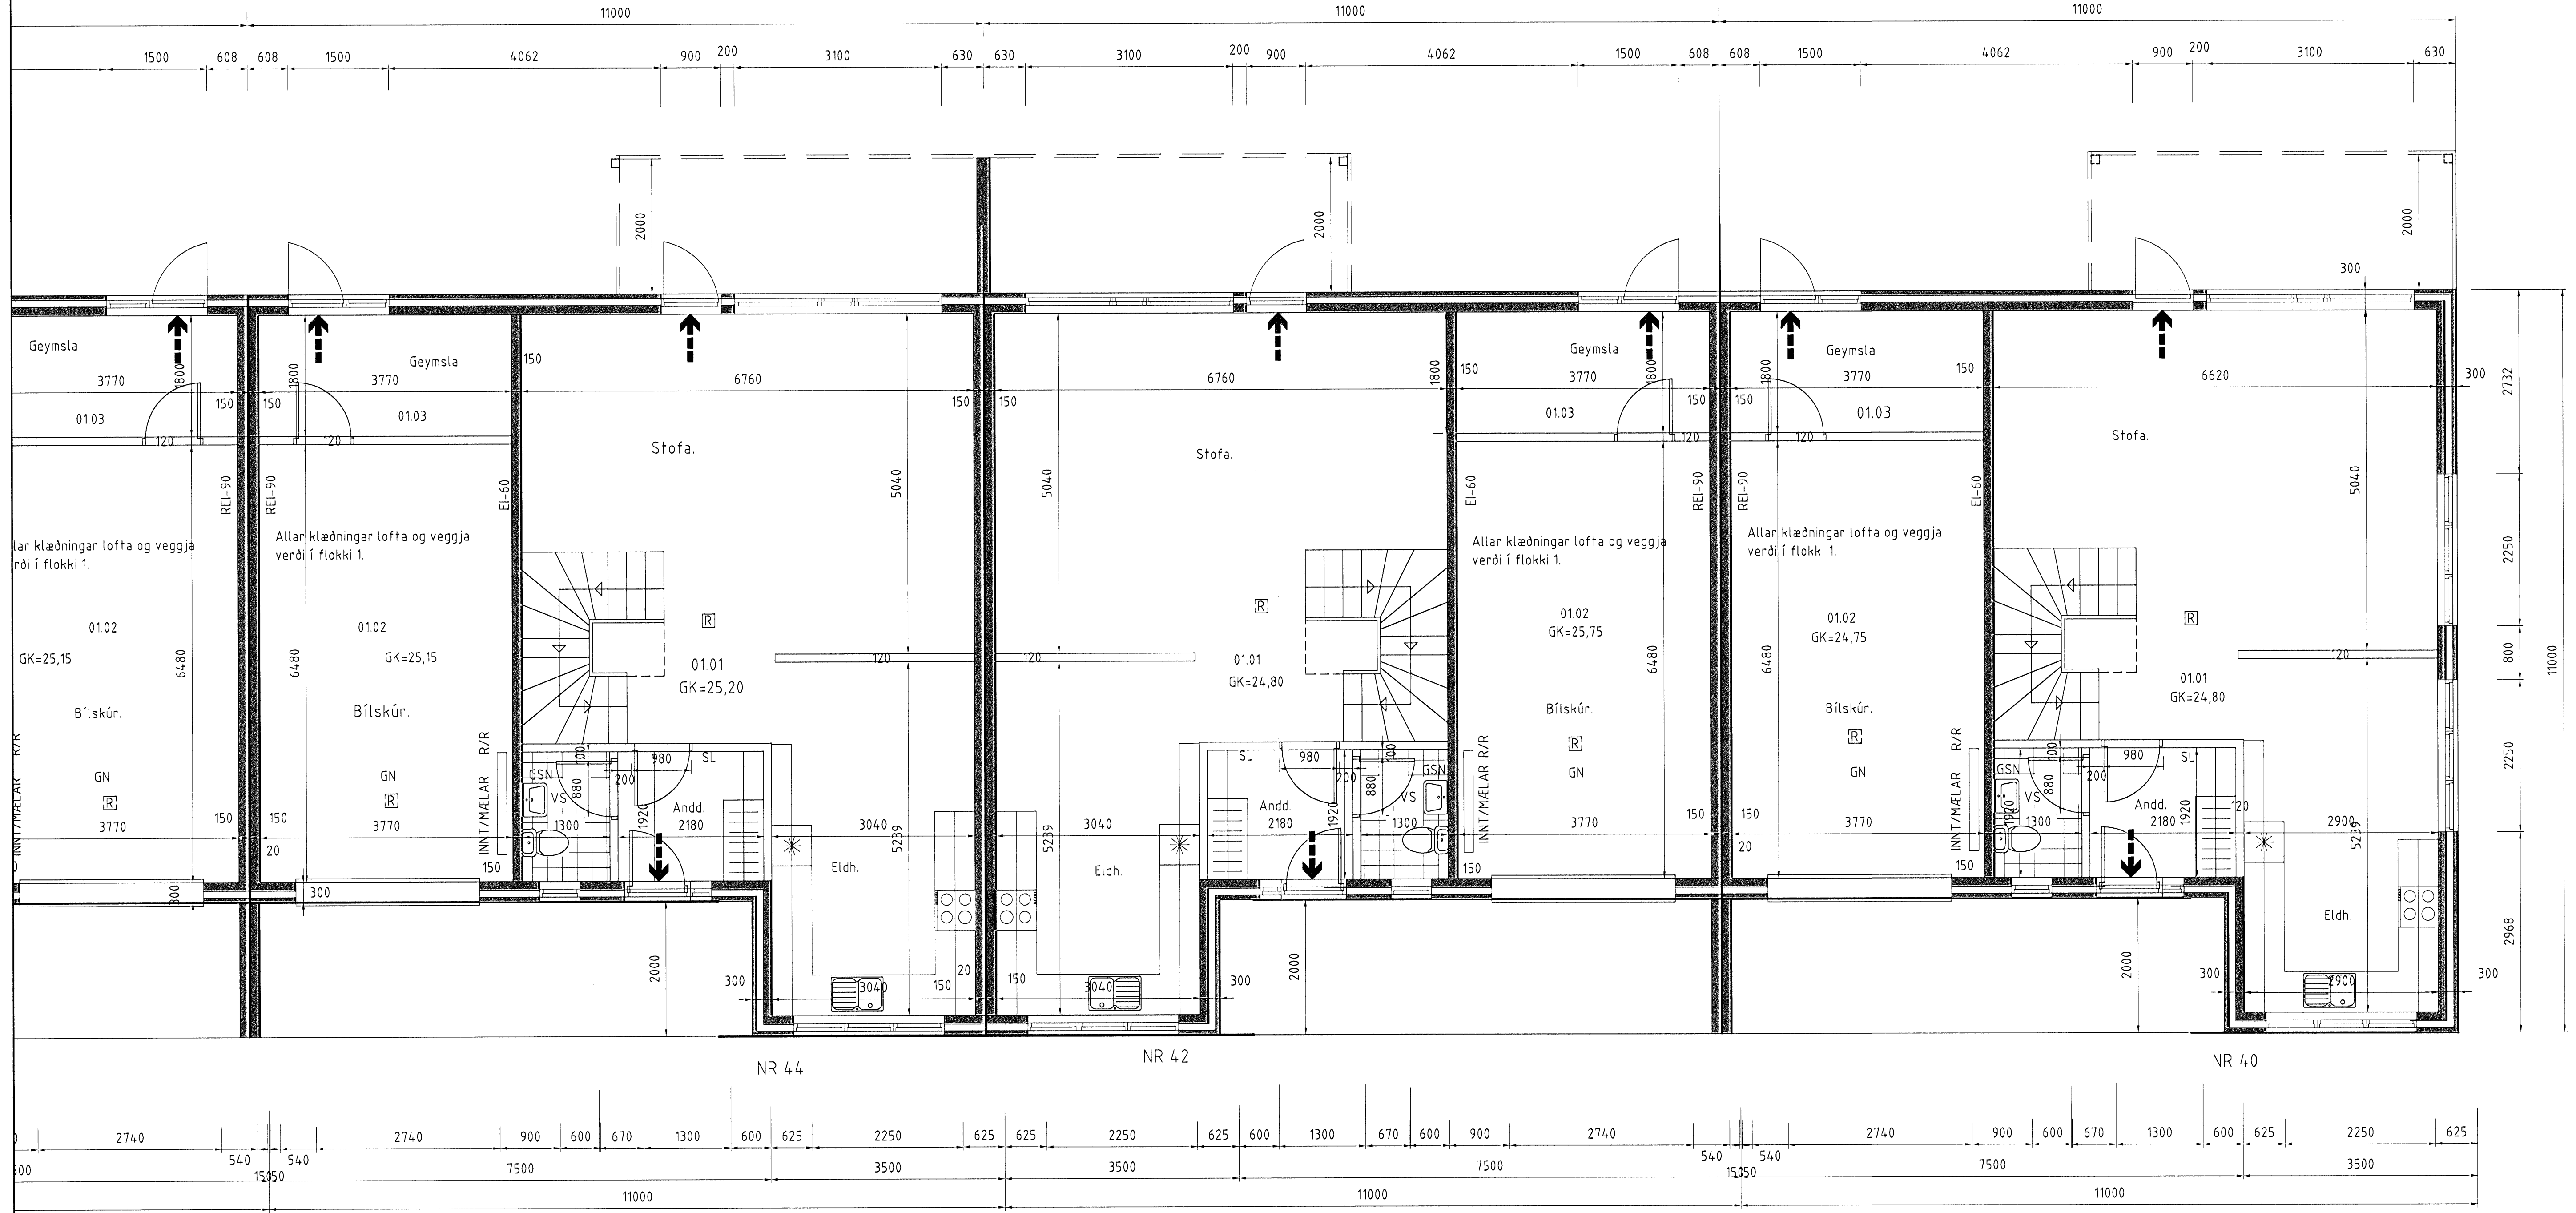

GN/GSN = ÖRYGGISNURFALL
 LR = LOFTRÆSTING
 SL = SLÖKKVITÆKI
 R = REYKSKYNJARI

ATH: VERKTÆKI YFIRFARI ÖLL MÁL ÁBUR EN FRAMKVÆMDIR
 HÉFJAST
 ÓSAMRÆMI Í TEIKNINGUM TILKYNNIST TEIKNISTOFUNNI
 ÖLL VAFAATRÍÐI SKAL BERA UNDIR TEIKNISTOFUNA.

es TEIKNISTOFAN SÚÐURLANDSBRAUT 48																	
S: 588-7344 FAX: 588-7343																	
NETFANG: kastor@simnet.is																	
KLUKKUVELLIR 40-44 HAFNARFIRÐI																	
GRUNNMYND 1 HÆÐAR	SKALA 1:50																
<table border="1"> <tr> <td>MAÐAÐ</td> <td>Kjartan</td> <td>TEIKNAR</td> <td>Bjarni</td> </tr> <tr> <td>VERNDIÐ</td> <td>0105-07</td> <td>SKEMMAN</td> <td>KLUKKUVELLIR.dwg</td> </tr> <tr> <td>ÚTGEFING</td> <td></td> <td>TEIKNINGAR</td> <td></td> </tr> <tr> <td>07.02.2008</td> <td></td> <td></td> <td>A-02</td> </tr> </table>		MAÐAÐ	Kjartan	TEIKNAR	Bjarni	VERNDIÐ	0105-07	SKEMMAN	KLUKKUVELLIR.dwg	ÚTGEFING		TEIKNINGAR		07.02.2008			A-02
MAÐAÐ	Kjartan	TEIKNAR	Bjarni														
VERNDIÐ	0105-07	SKEMMAN	KLUKKUVELLIR.dwg														
ÚTGEFING		TEIKNINGAR															
07.02.2008			A-02														

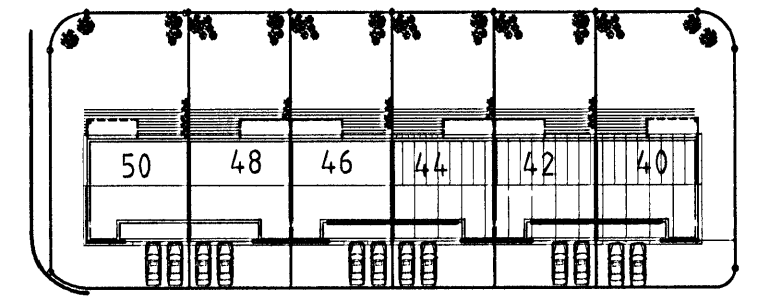

11.2.2008 12:39:33 ES TEIKNISTOFAN