


Byggingarritun Hagmann & Pásson  
 Alþingjuhlíð  
 12 FEB 2008  
 V.S.

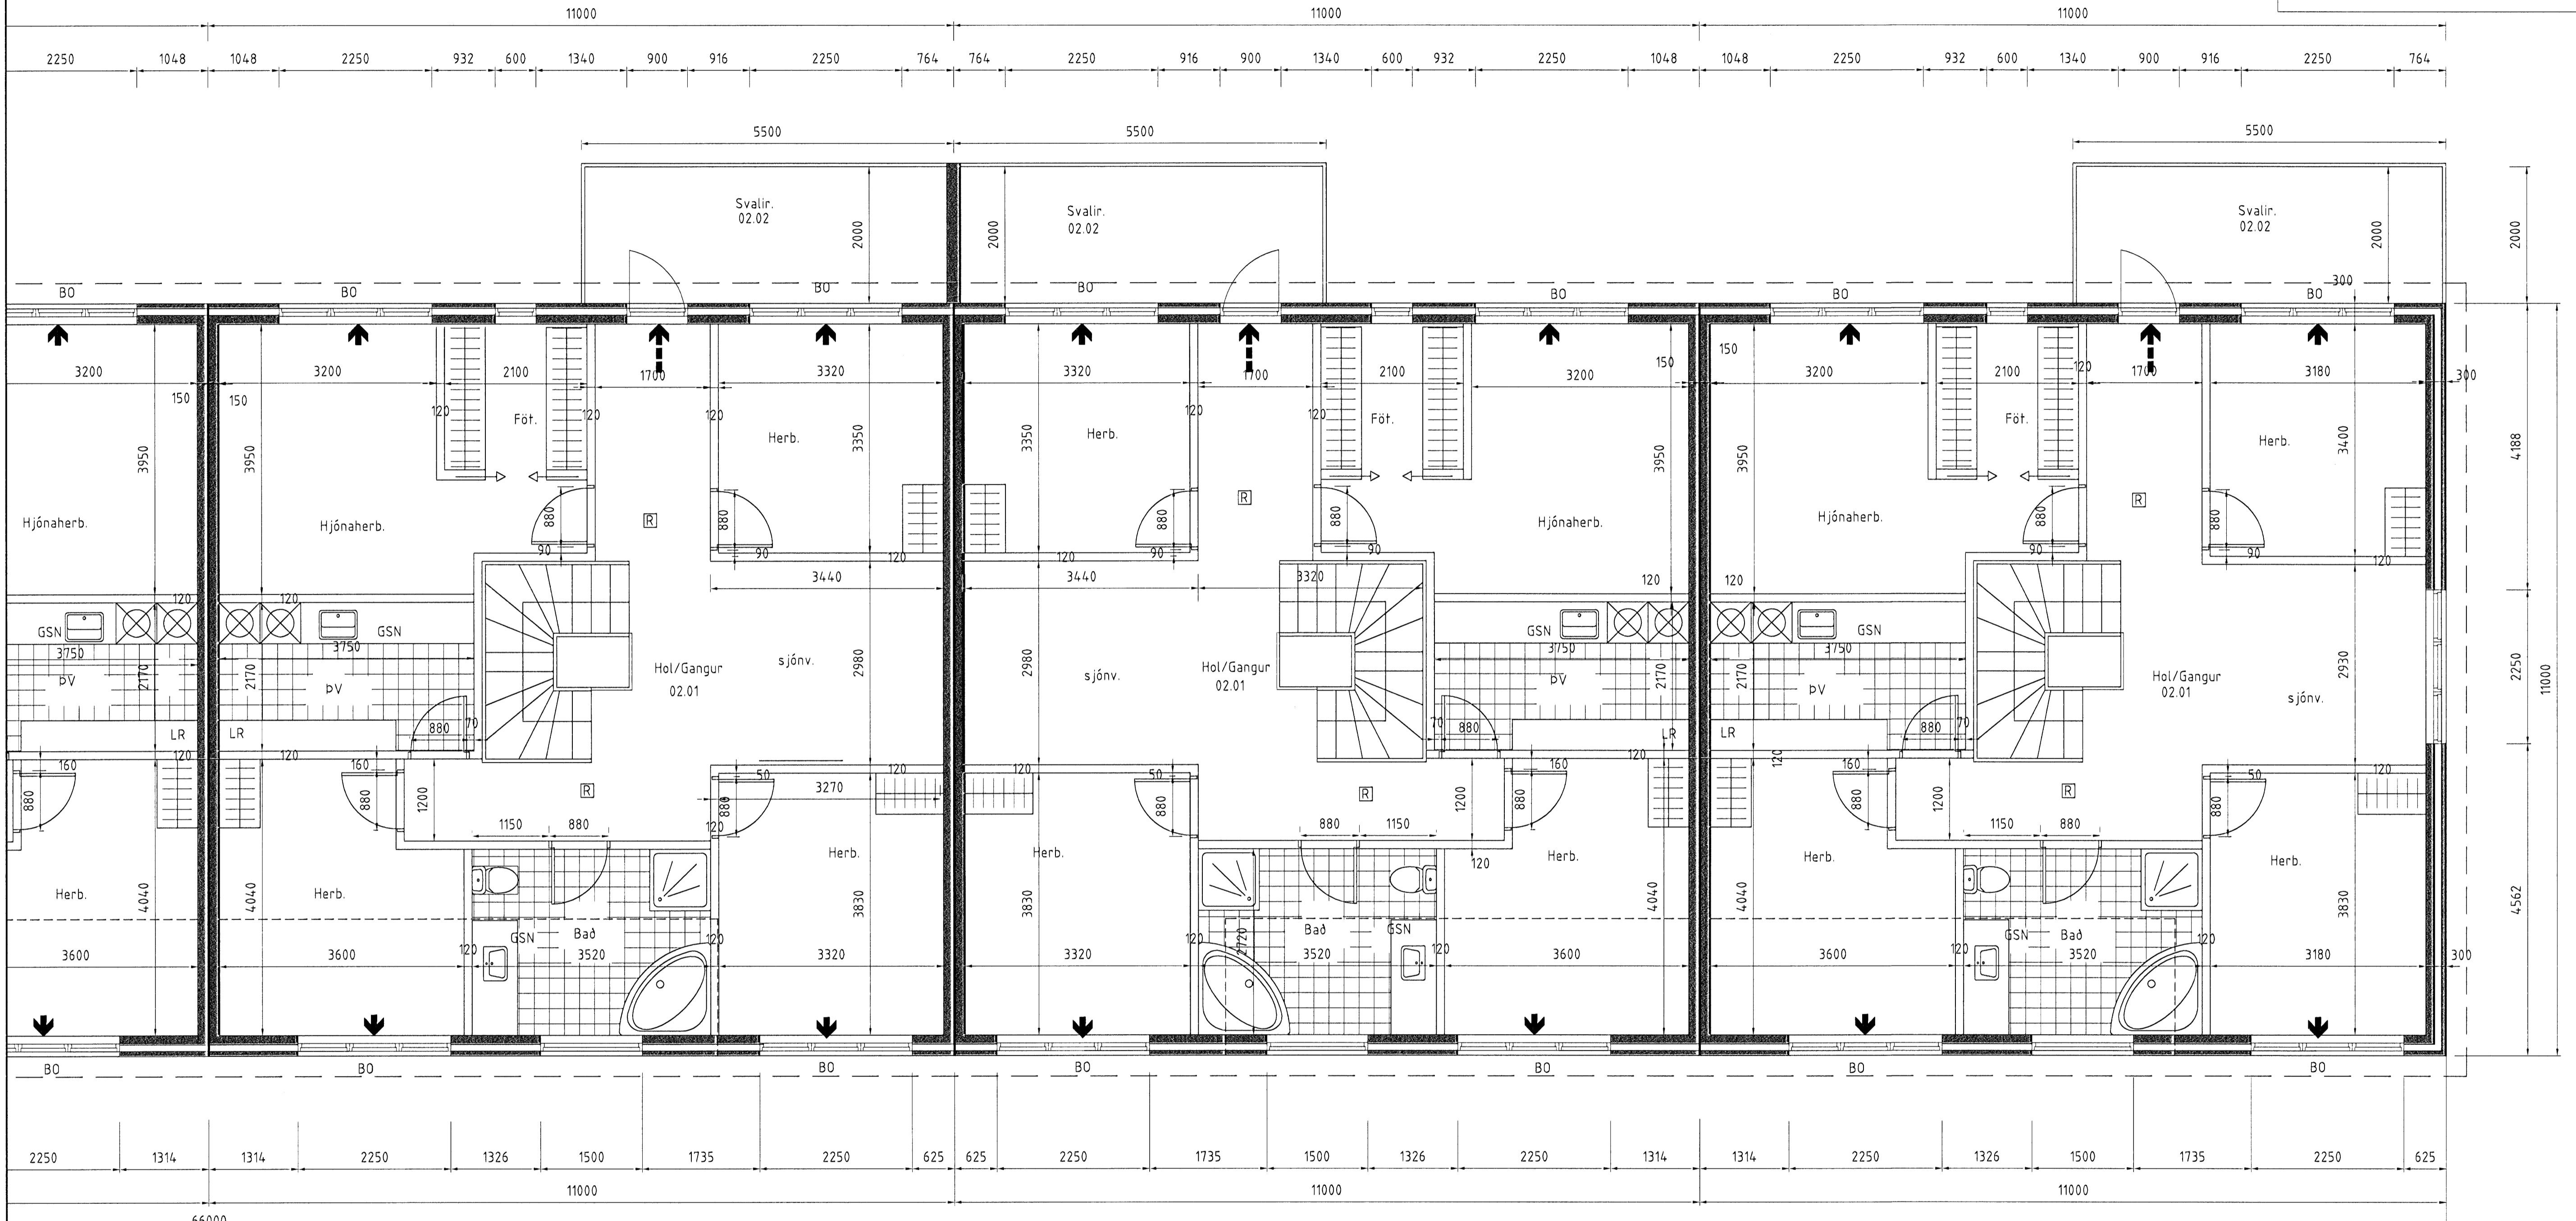

GN/GSN = ÖRYGGISBURFALL  
 LR = LOFTRÆSTING  
 SI = SLÖKKVITÆKI  
 R = REYKSKYNJARI

ATH:  
 VERKTAKI YFIRFARI ÖLL MÁL ÁÐUR EN FRAMKVÆMDIR  
 HEFJAST  
 ÖSAMRÆMI Í TEIKNINGUM TILKYNNIST TEIKNISTOFUNNI  
 ÖLL VAFATRIÐI SKAL BERA UNDIR TEIKNISTOFUNA.

<b>es</b>		TEIKNISTOFAN SÚÐURLANDSBRAUT 48						
		S: 588-7344 FAX: 588-7343						
		NETFANG: kastor@simnet.is						
GRUNNMYND	HÆÐAR	SKV 150						
<table border="1"> <tr> <td>50</td> <td>48</td> <td>46</td> <td>44</td> <td>42</td> <td>40</td> </tr> </table>			50	48	46	44	42	40
50	48	46	44	42	40			
HANNA	Kjartan	TRANI	Bjarni					
VERNDI	0105-07	SKRIFAÐAN	KLUKKUVELLIR.dwg					
DAGSETNING	07.02.2008	SKAÐI	TRANI					
			A-04					

