



Byggingarmáttillátning
 03 FEB 2008
 VPS

ARTUR SAMRÉYMGARHÖNUNGSAR
Palmsen


35 SNID 1:10

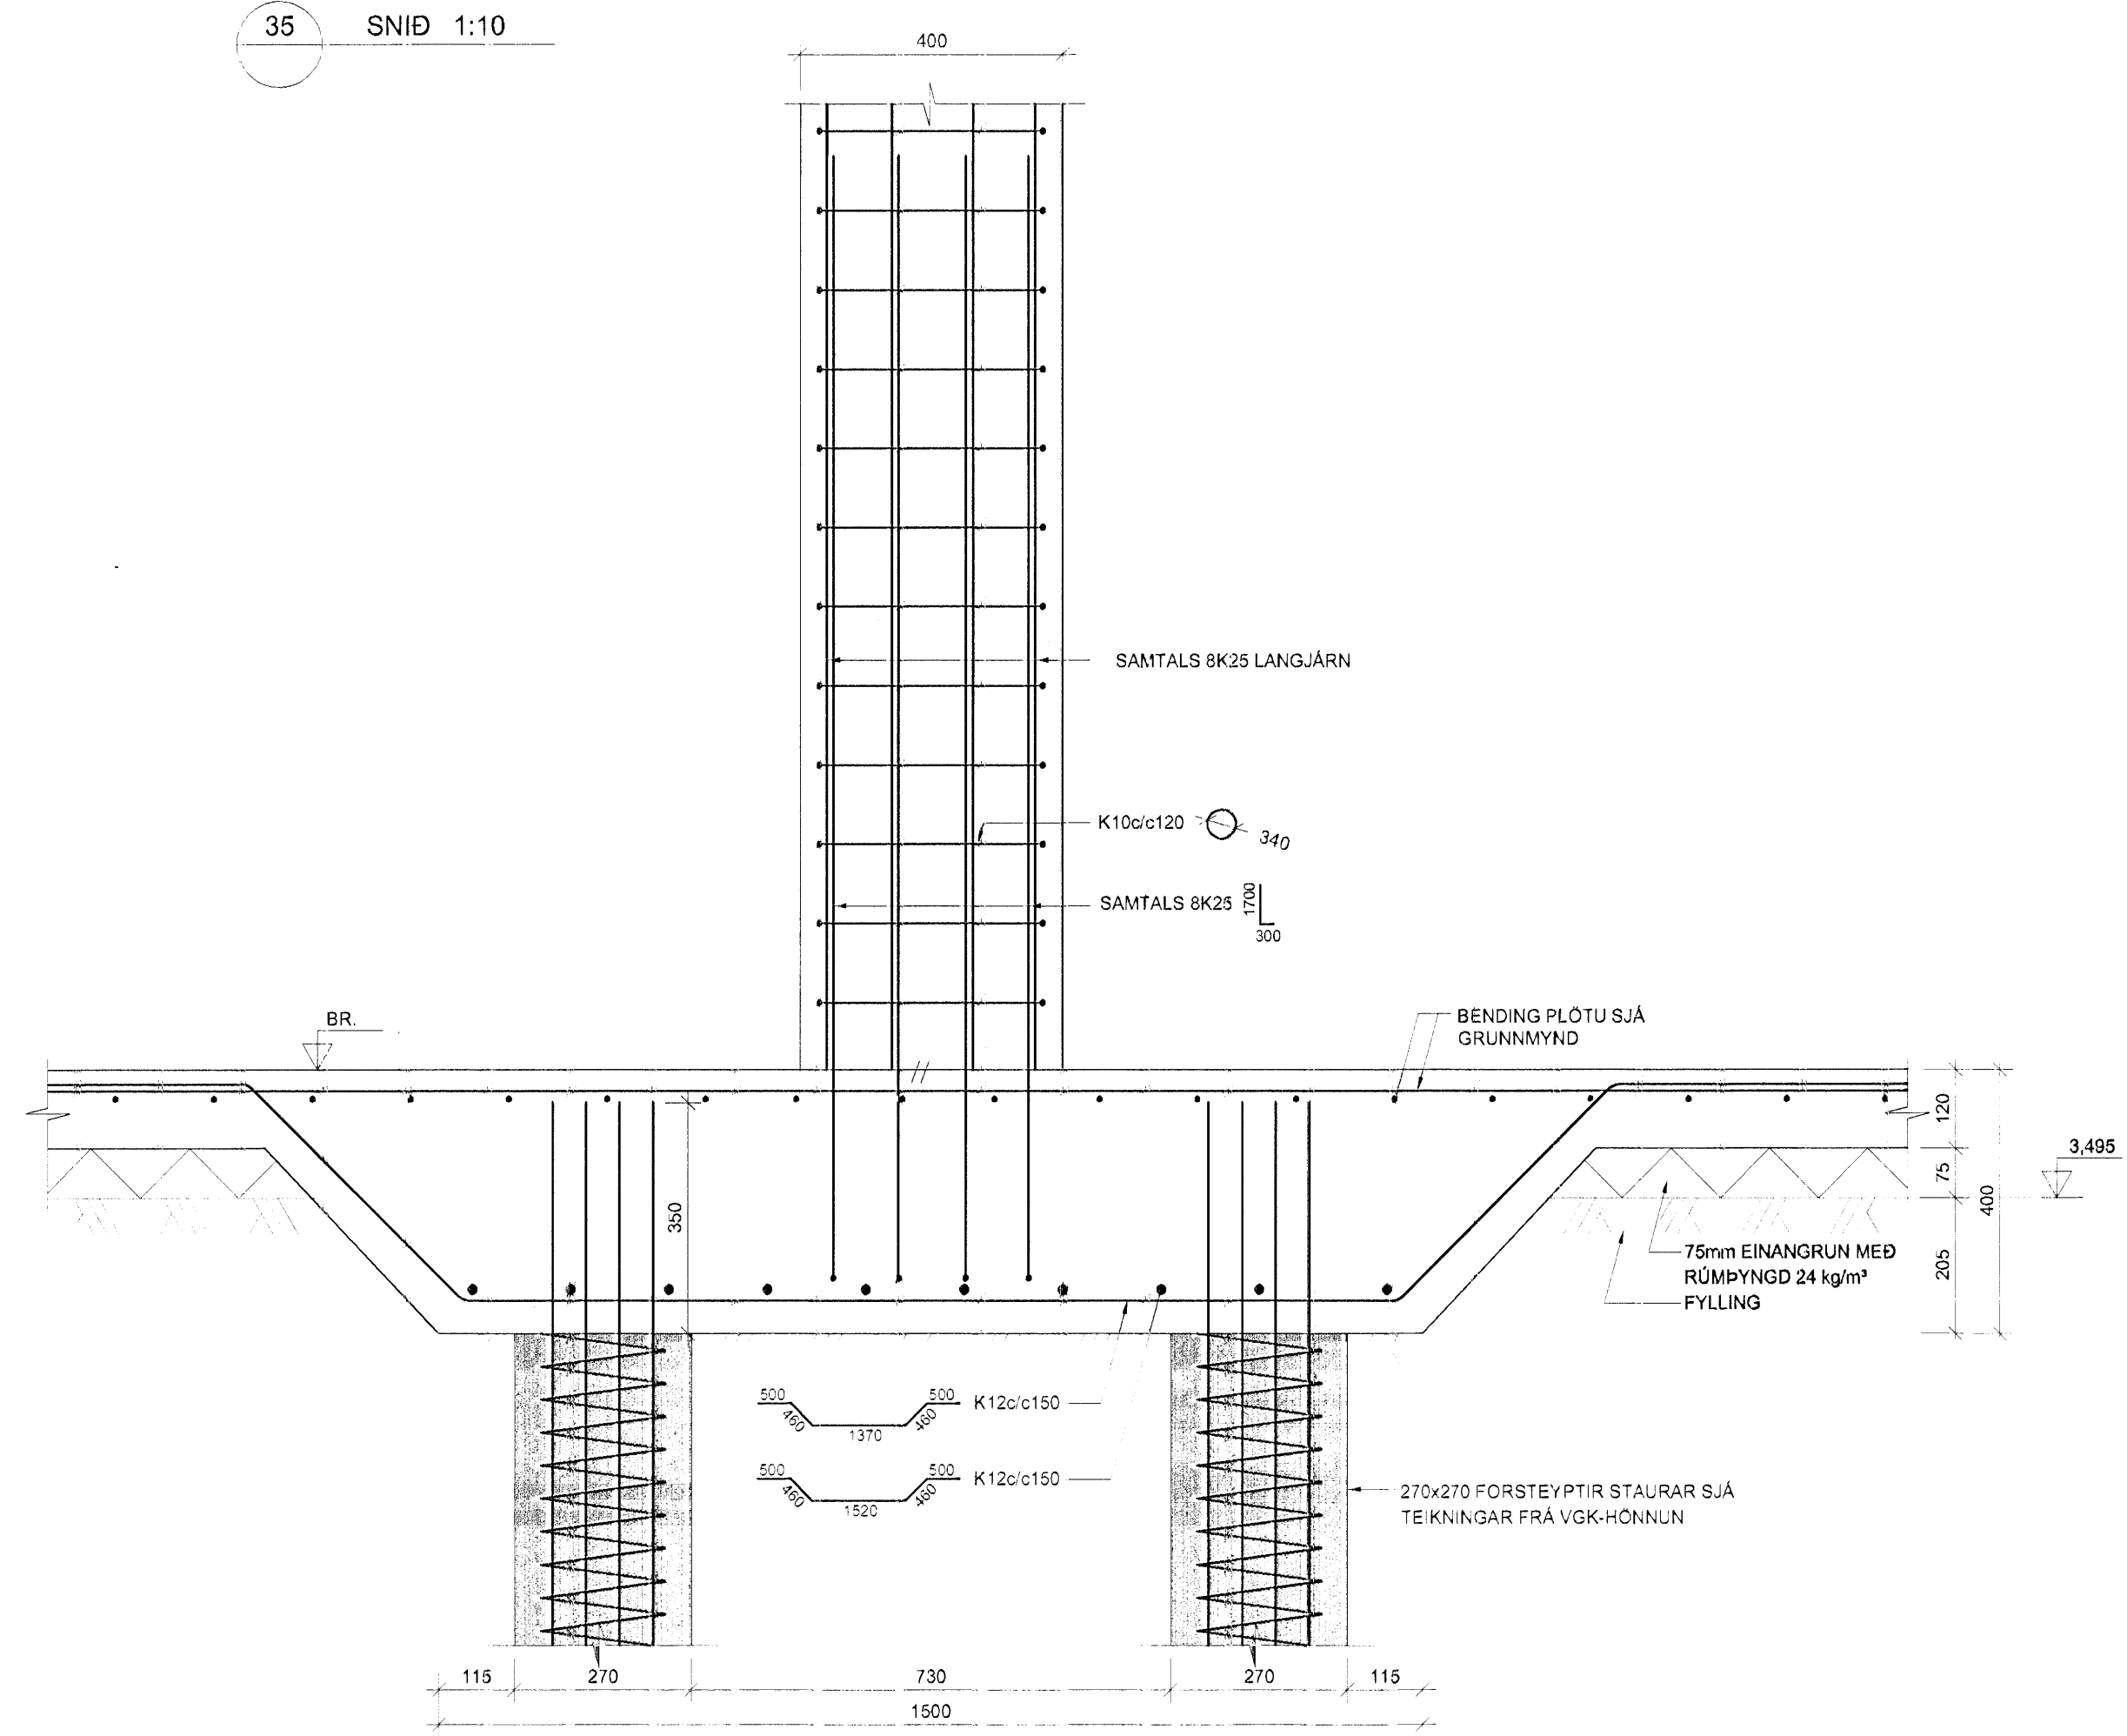


36 SNID 1:10

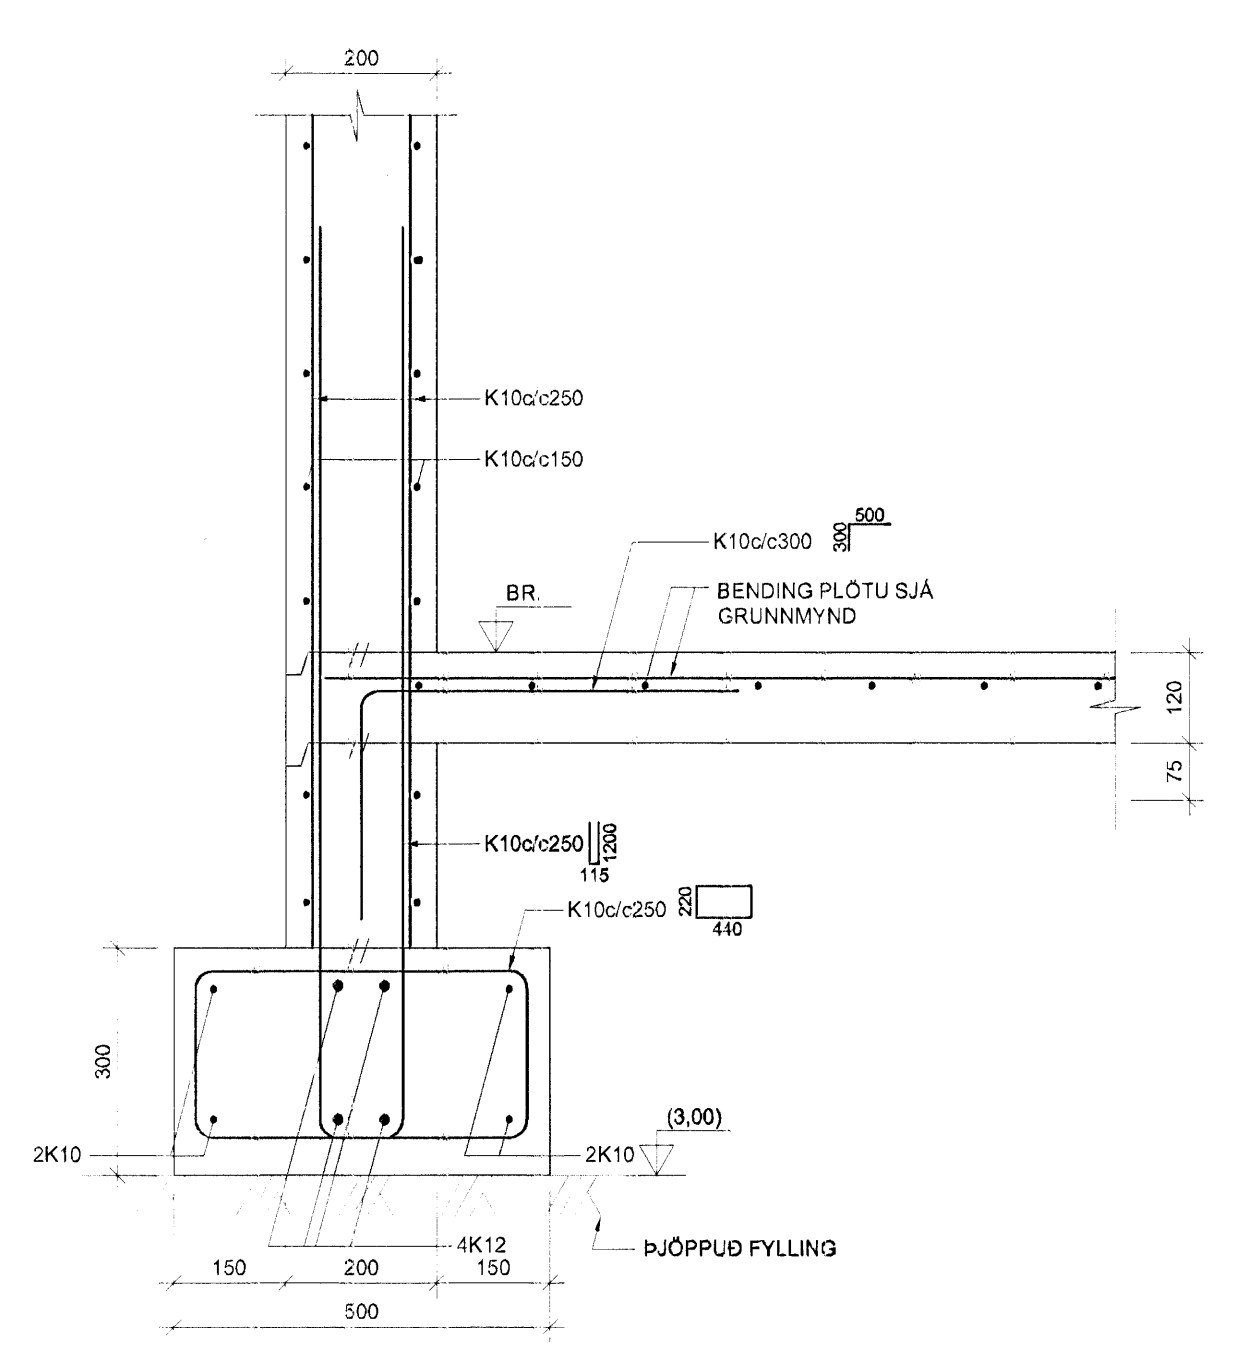

37 SNID 1:10

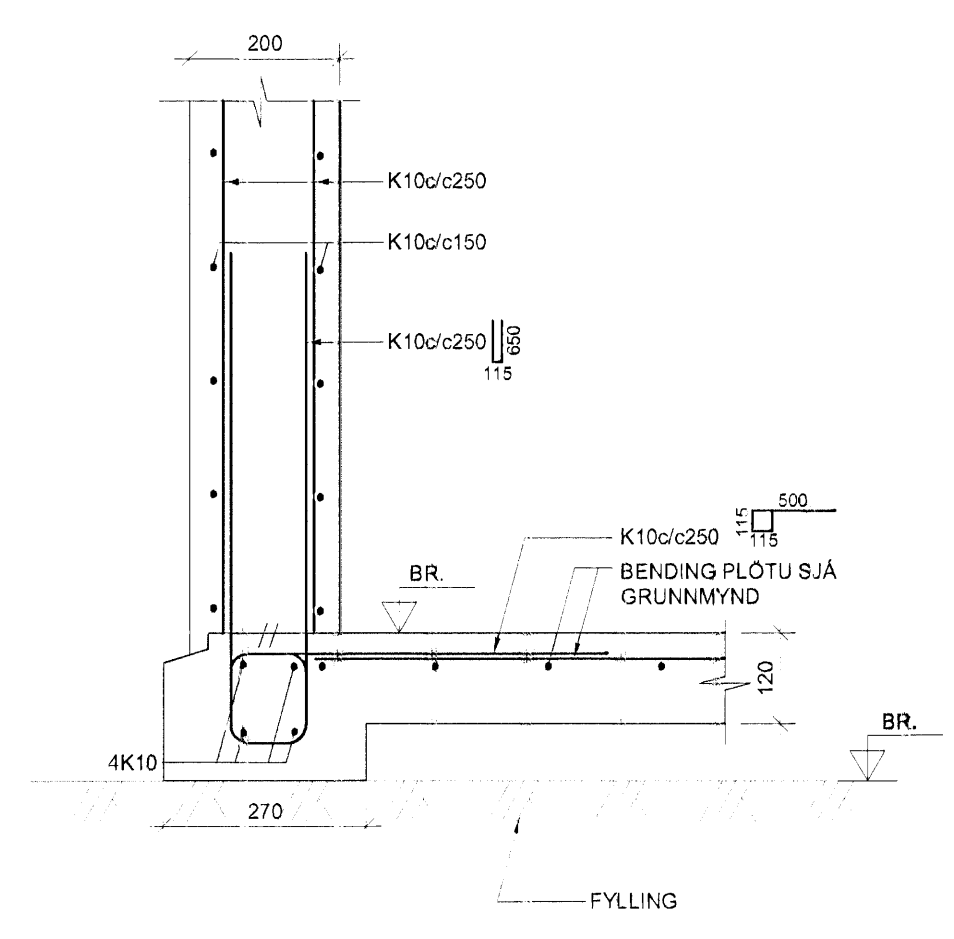

38 SNID 1:10

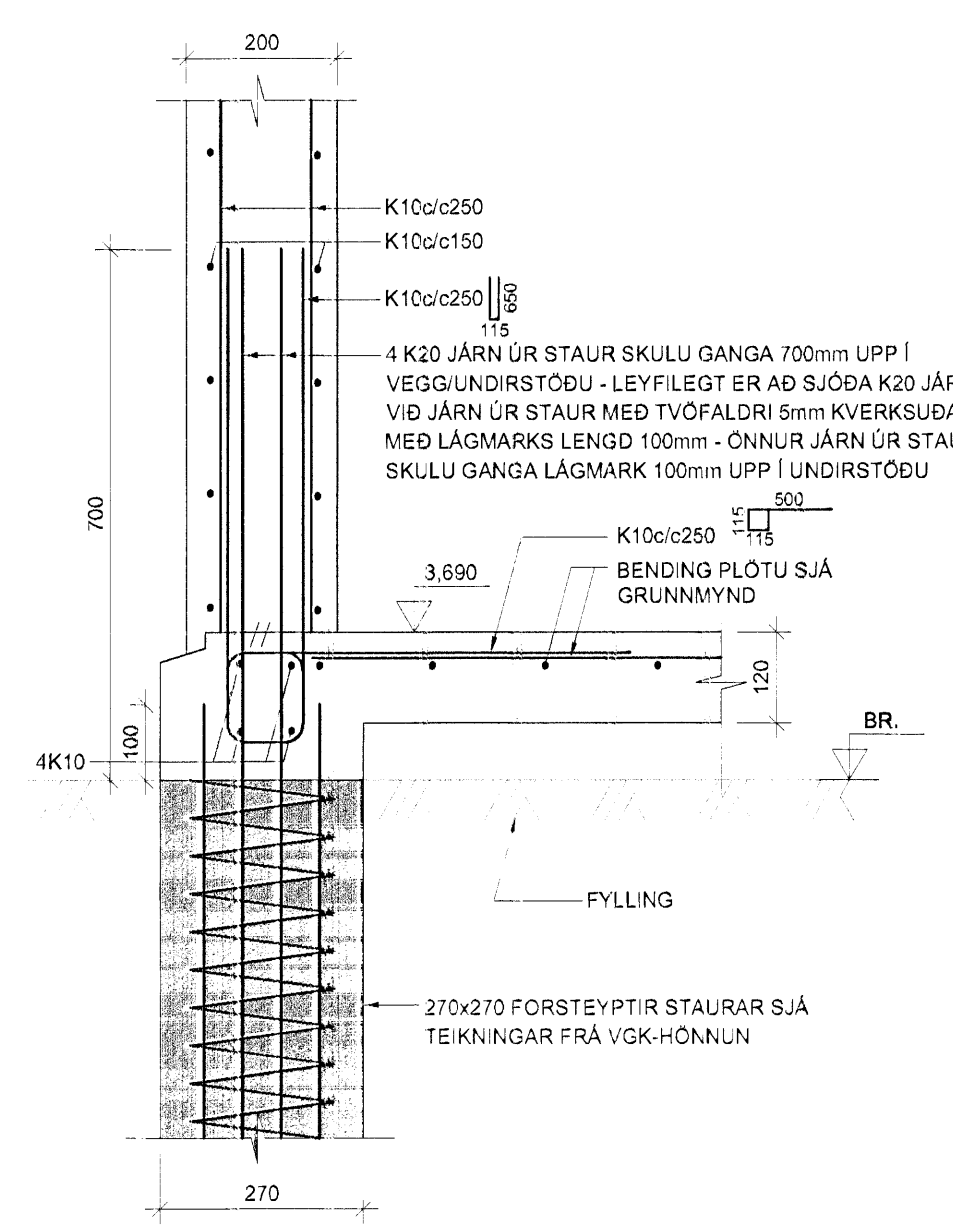

BR.	DAGS.	BREYTING	REKNI.	TEKNI.

NORÐURBAKKI 7-9

BURÐARVIRKI
 UNDIRSTÖÐUR
 SNID OG SÉRMYNDR

MKV: 1:10
 DAGS: 11.01.2008
 HANNAÐ/TEKNI: HEGG
 VERKNR: 05112

YFIRFAR: *Palmsen*
 SAMMYKKT: *Palmsen*
 KENNITALA: 130697-4429
 TEKNI. NR: B(7-9)_016

Conis
 VERKFRÁDRAGSJÓF
 Kennitala: 600108-1400
 Höfðuneyti 11, 2C, Kópavogur
 Sími: 5111300
 Vefsiða: www.conis.is

