


ÁRSTUJASAMRÆMINGARHÖNDUÐAR *palmarsson*

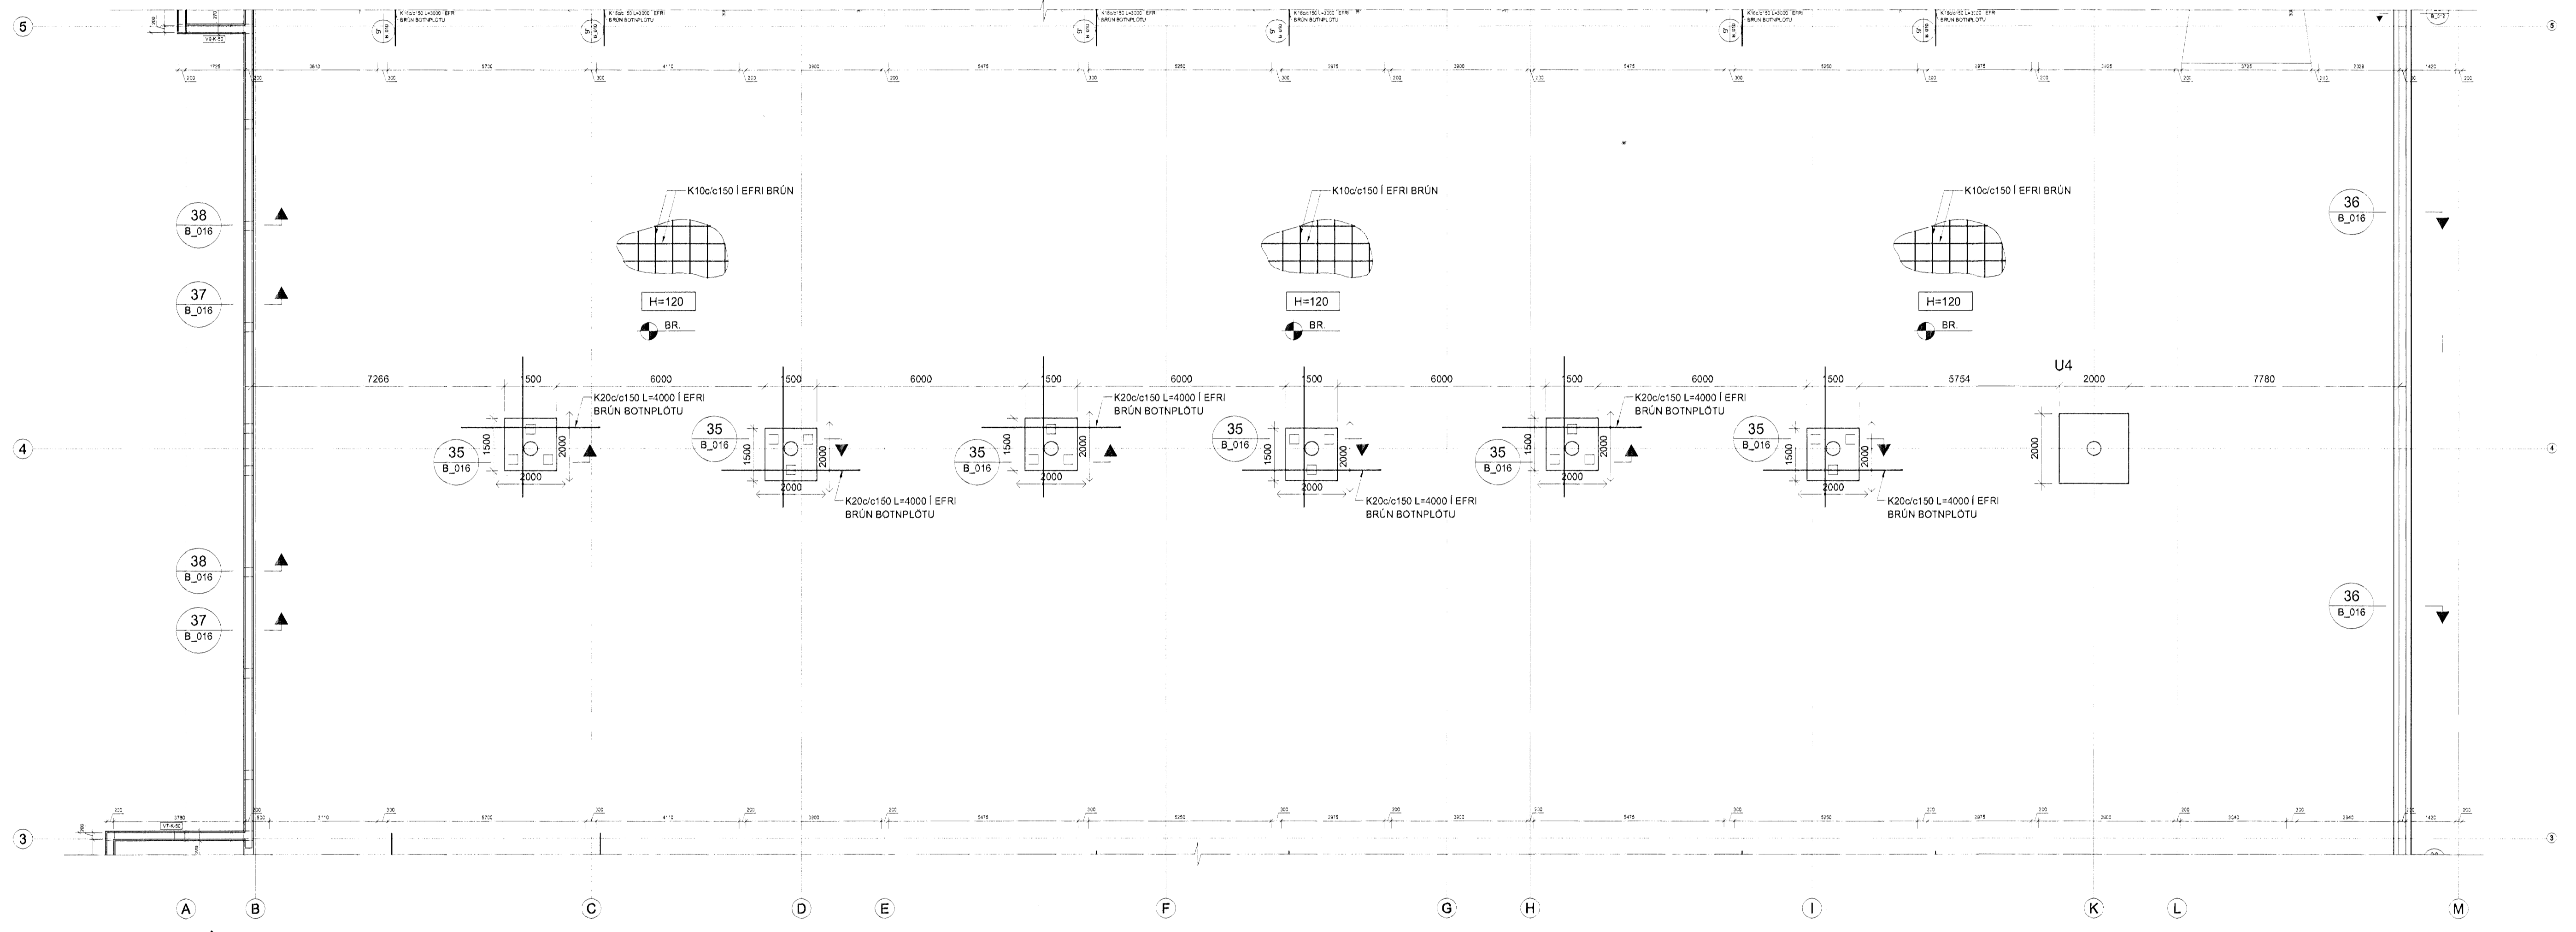

TILVÍSANIR:
 ALMENNAR SKÝRINGAR SJÁ BL. NR. B(7-9)_001

BR. DAGS. BREYTING. REKNI. TEKNI.
NORÐURBAKKI 7-9 BÍLAGEYMSLA

BURÐARVIRKI
 UNDIRSTÖÐUR
 GRUNNMYND

MKV.: 1:100
 DAGS: 11.01.2008
 HANNAÐ/TEKNI: HE/EG
 VERKNR.: 05112

YFIRFARID: *Autumn*
 SAMBYKKT: *Autumn*
 KENNTAL: 13037-443
 TEKNI NR: B(BG)_501

