



HÚS 9c - GRUNNMYND UNDIRSTÖÐUR 1:50

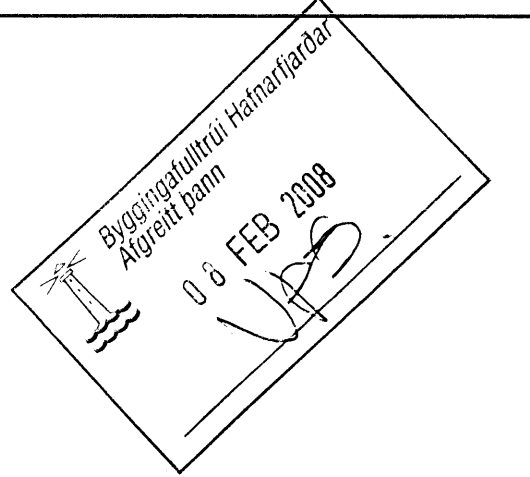

ÁRITUV SAMRÆMINGAR-ÖNNUNAR  
Pálmiel

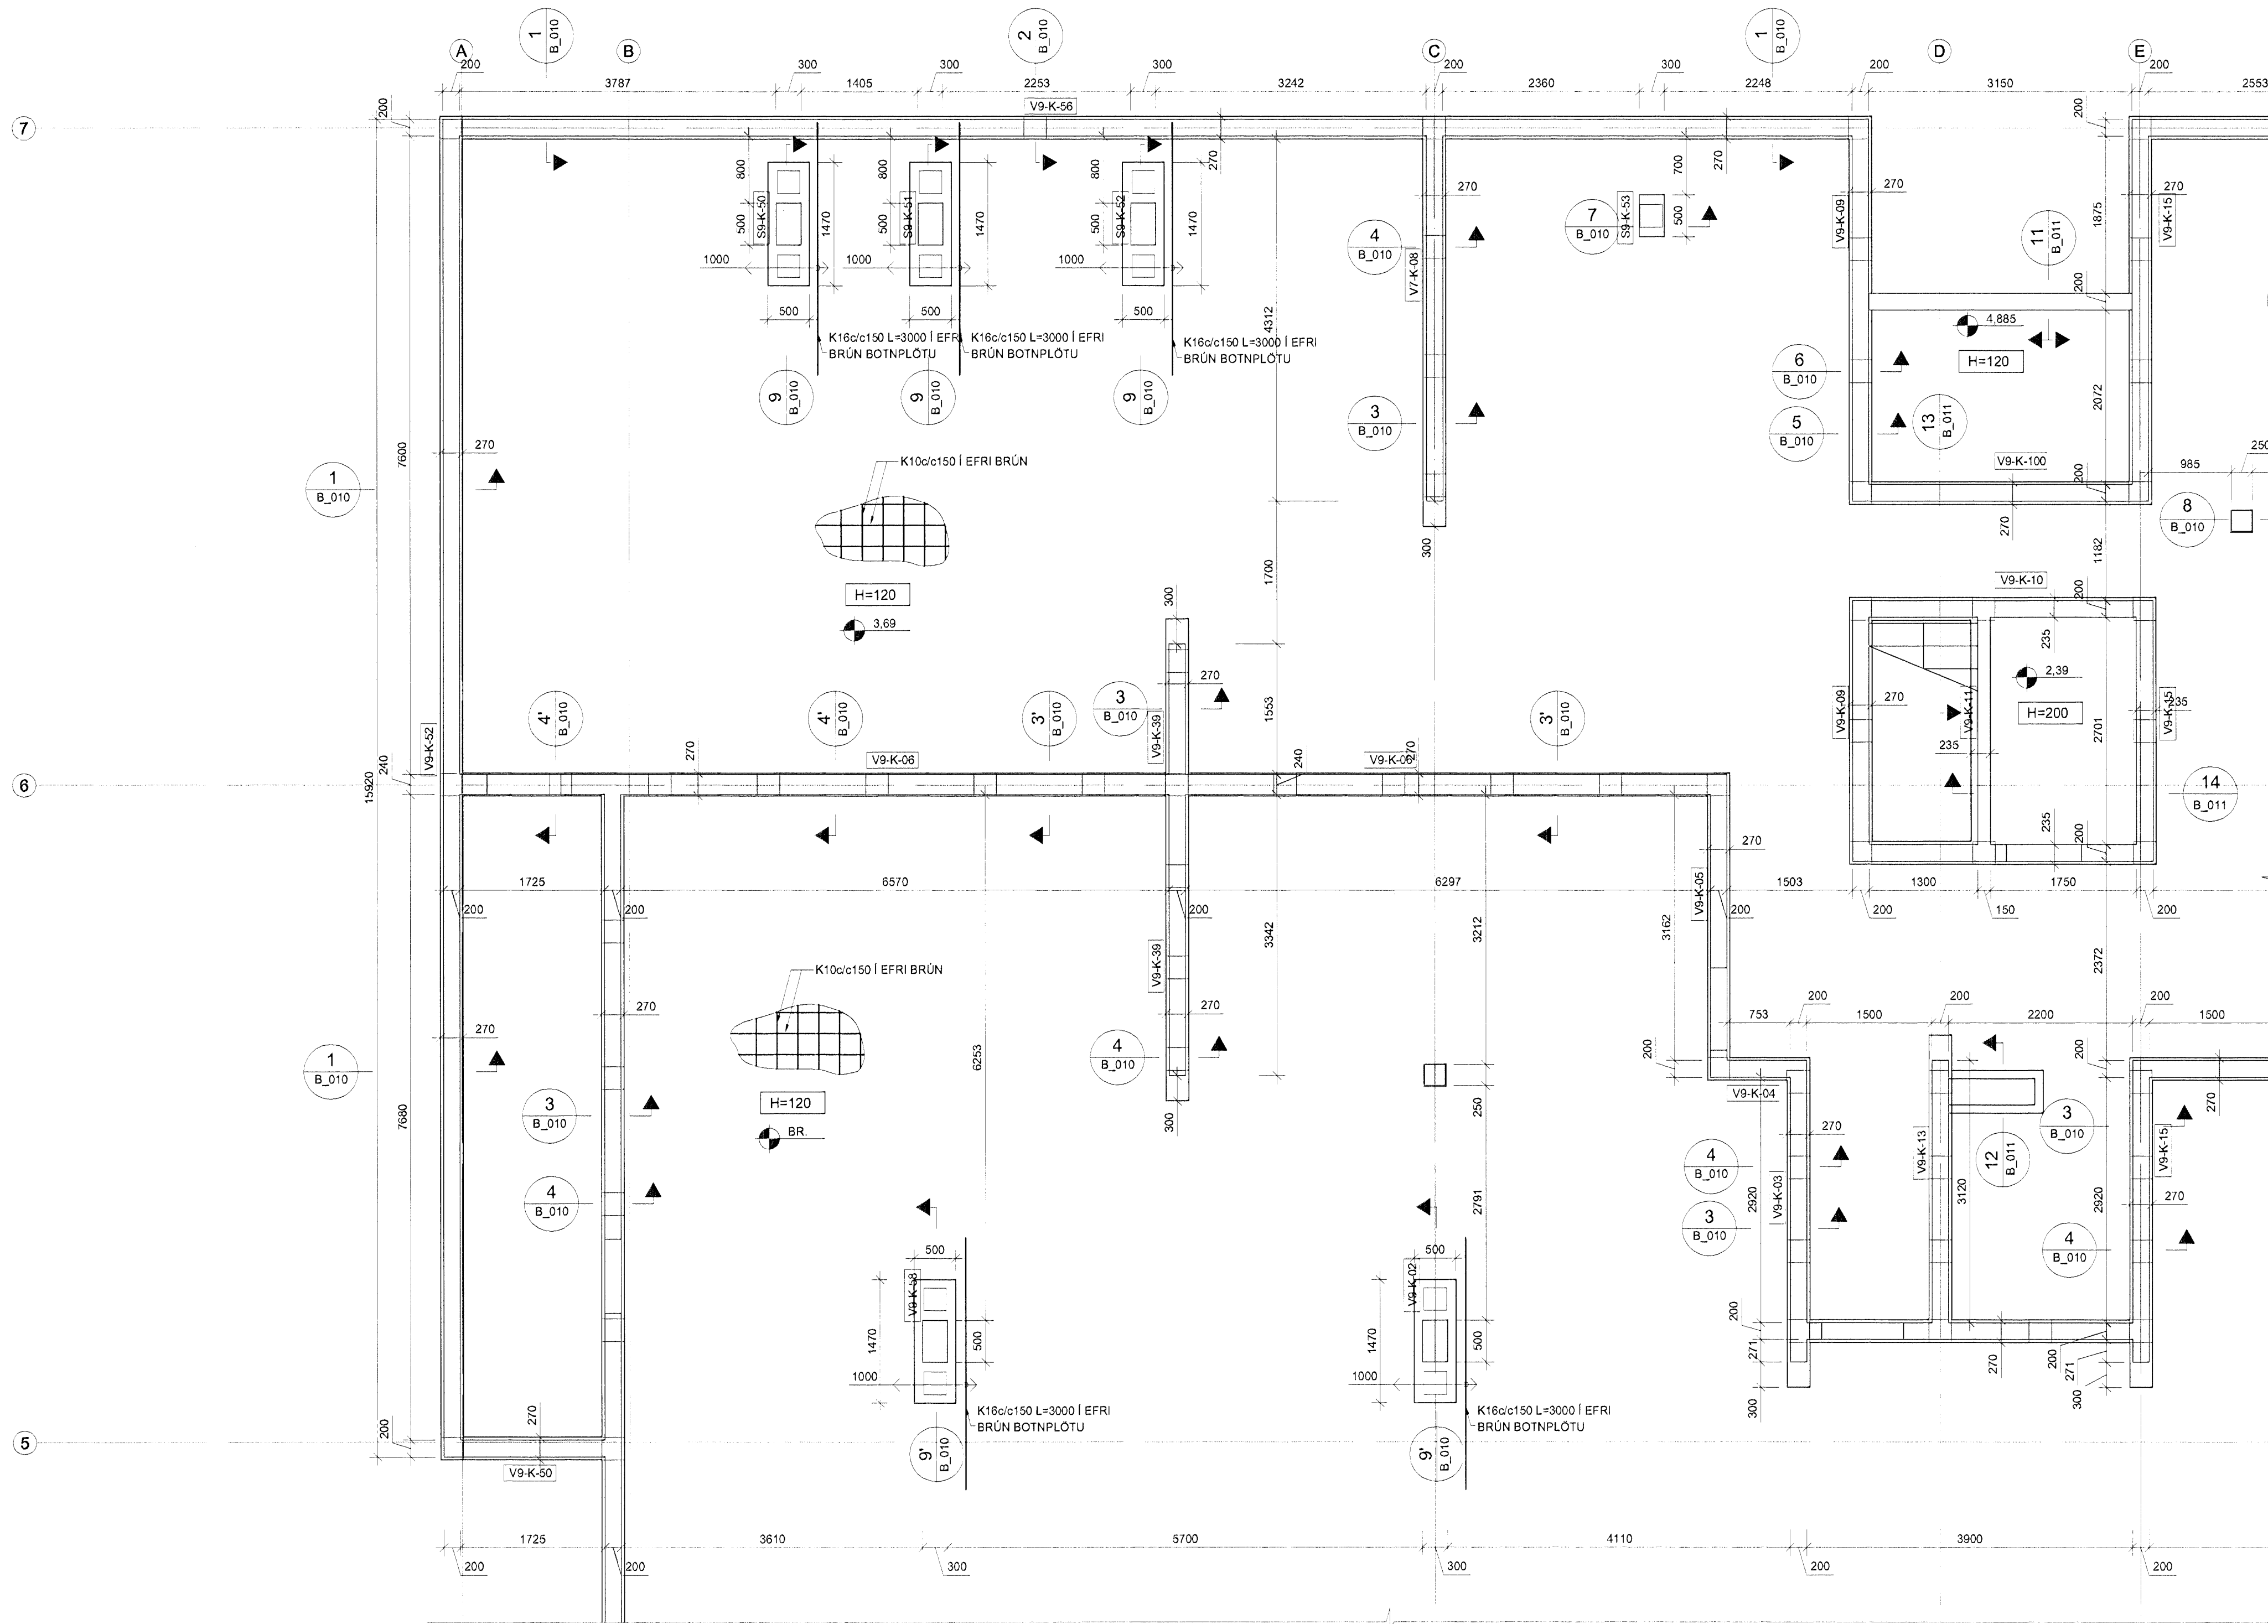

DR. DAGS. BREYTING REKNI. TEKNI.

NORÐURBAKKI 9c

BURÐARVIRKI

UNDIRSTÖÐUR


GRUNNMYND

MKV: 1:50

DAGS: 11.01.2008

HANNAÐSTEINI: HE:GG

VERKJAF: 0812

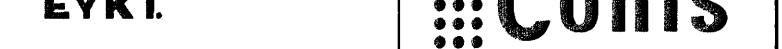

YFRIFRAGIÐ

SAMBYGGT: *Palmiel*

KENNITALA: 150897-4439

TEKNI. NR. B(9c)\_203



Kennitala: 600105-1400  
Höfundur: 11.201 Könnungr.  
Sími: 517-3036  
Vefbúg: www.conis.is

