



Byggingultrúi Hafnarfirðar  
 Alþjótt barn  
 07 FEB 2008  
 VBS

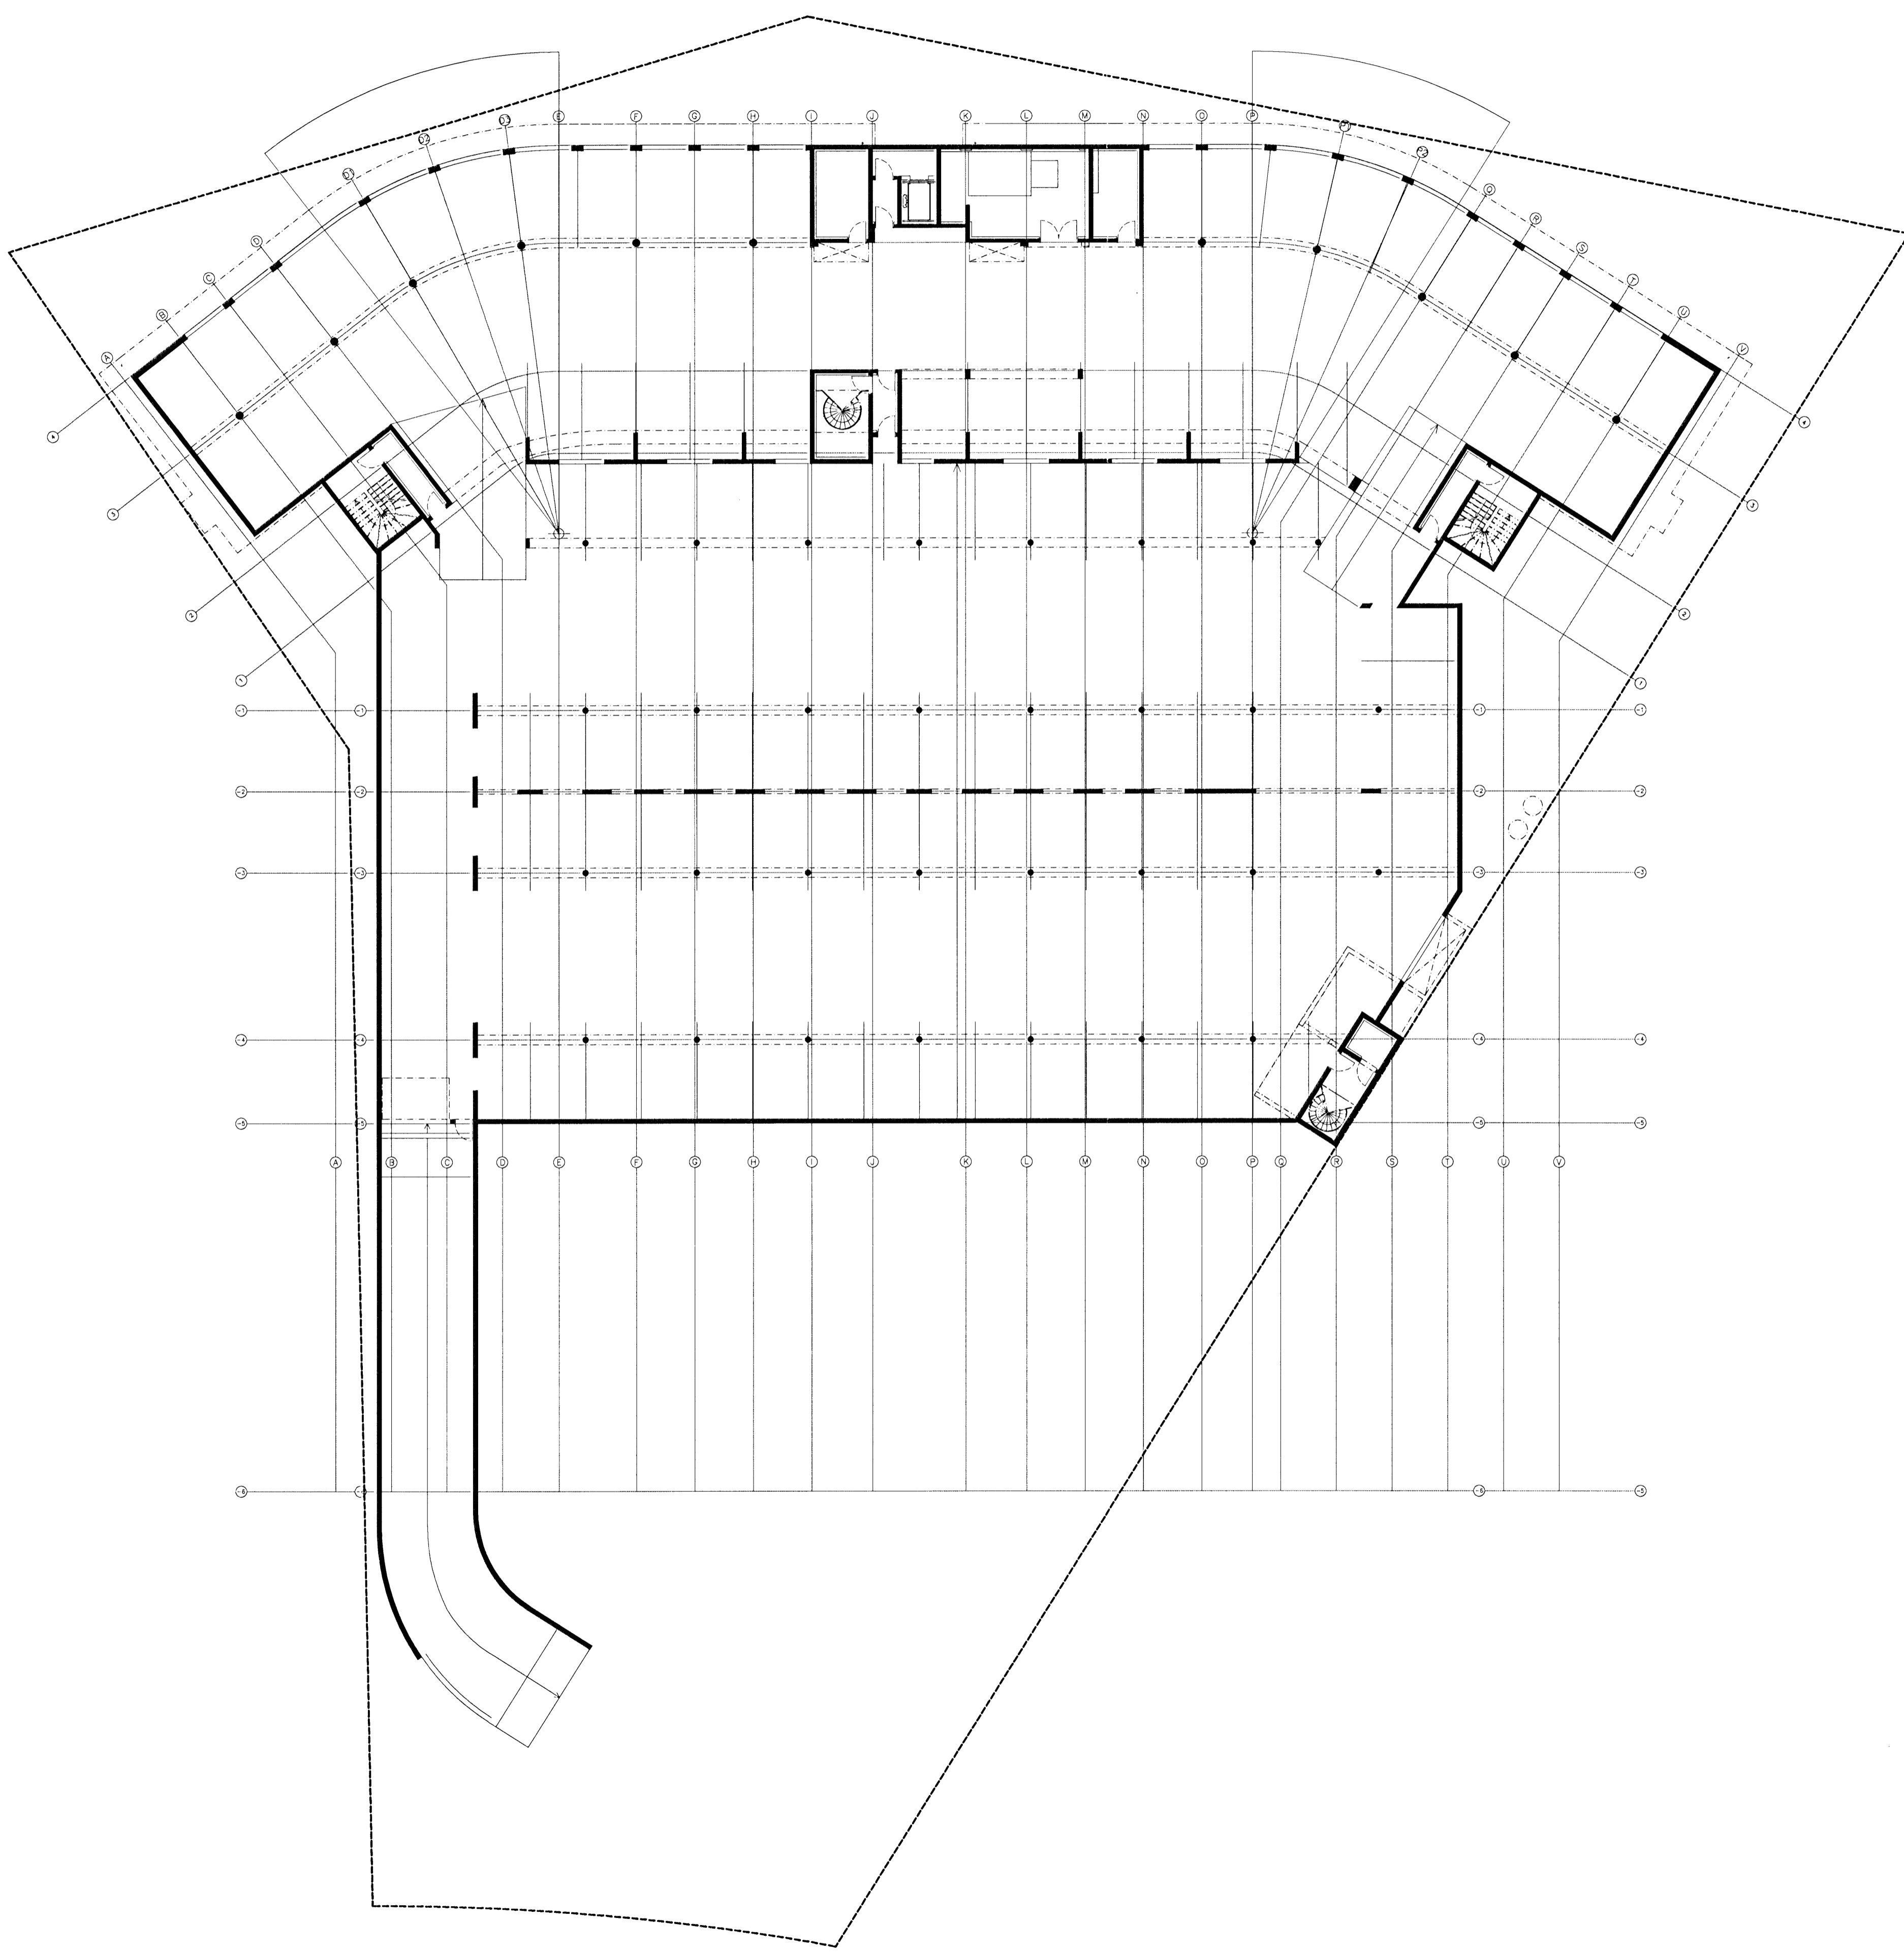

D:  
 C:  
 B:  
 A:  
 BREYTINGAR: DAGS:

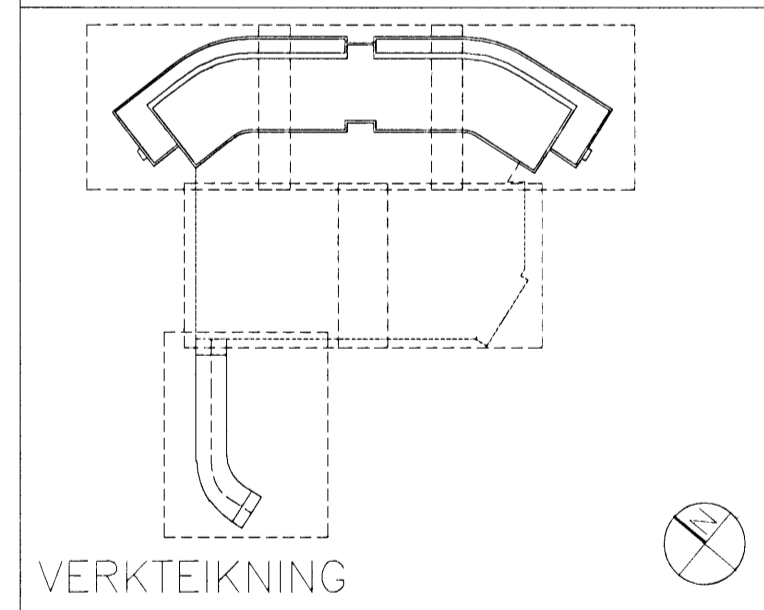

Dalshraun 3, Hafnarfirði  
 Rís ehf. VERK: DALS 0608  
 KVARÐI: 1:200  
 DAGS: 14.01.2008  
 GRUNNMYND KJALLARA Yfirlitsmynd TEIKN: GPB  
 SKRÁ0608-Grunnur.dwg

**ÚTI INNI**

**ARKITEKTAR**  
 ÞINGHOLTSSTRÉTI 27 101 REYKJAVÍK  
 SIMAR 5527660 & 5627660 FAX 5527661  
 NETFANG ui@ui.is  
 VEFANG http://www.ui.is  
 BALDUR Ó. SVAVARSSON ARKITEKTAR FAI  
 120357-5149  
 JÓN ÞÓR ÞORVALDSSON ARKITEKTAR FAI  
 021256-7579