



Byggingu/útlitun Hafnarfirðar
 Algrænt þann
 07 FEB 2008
 VPS

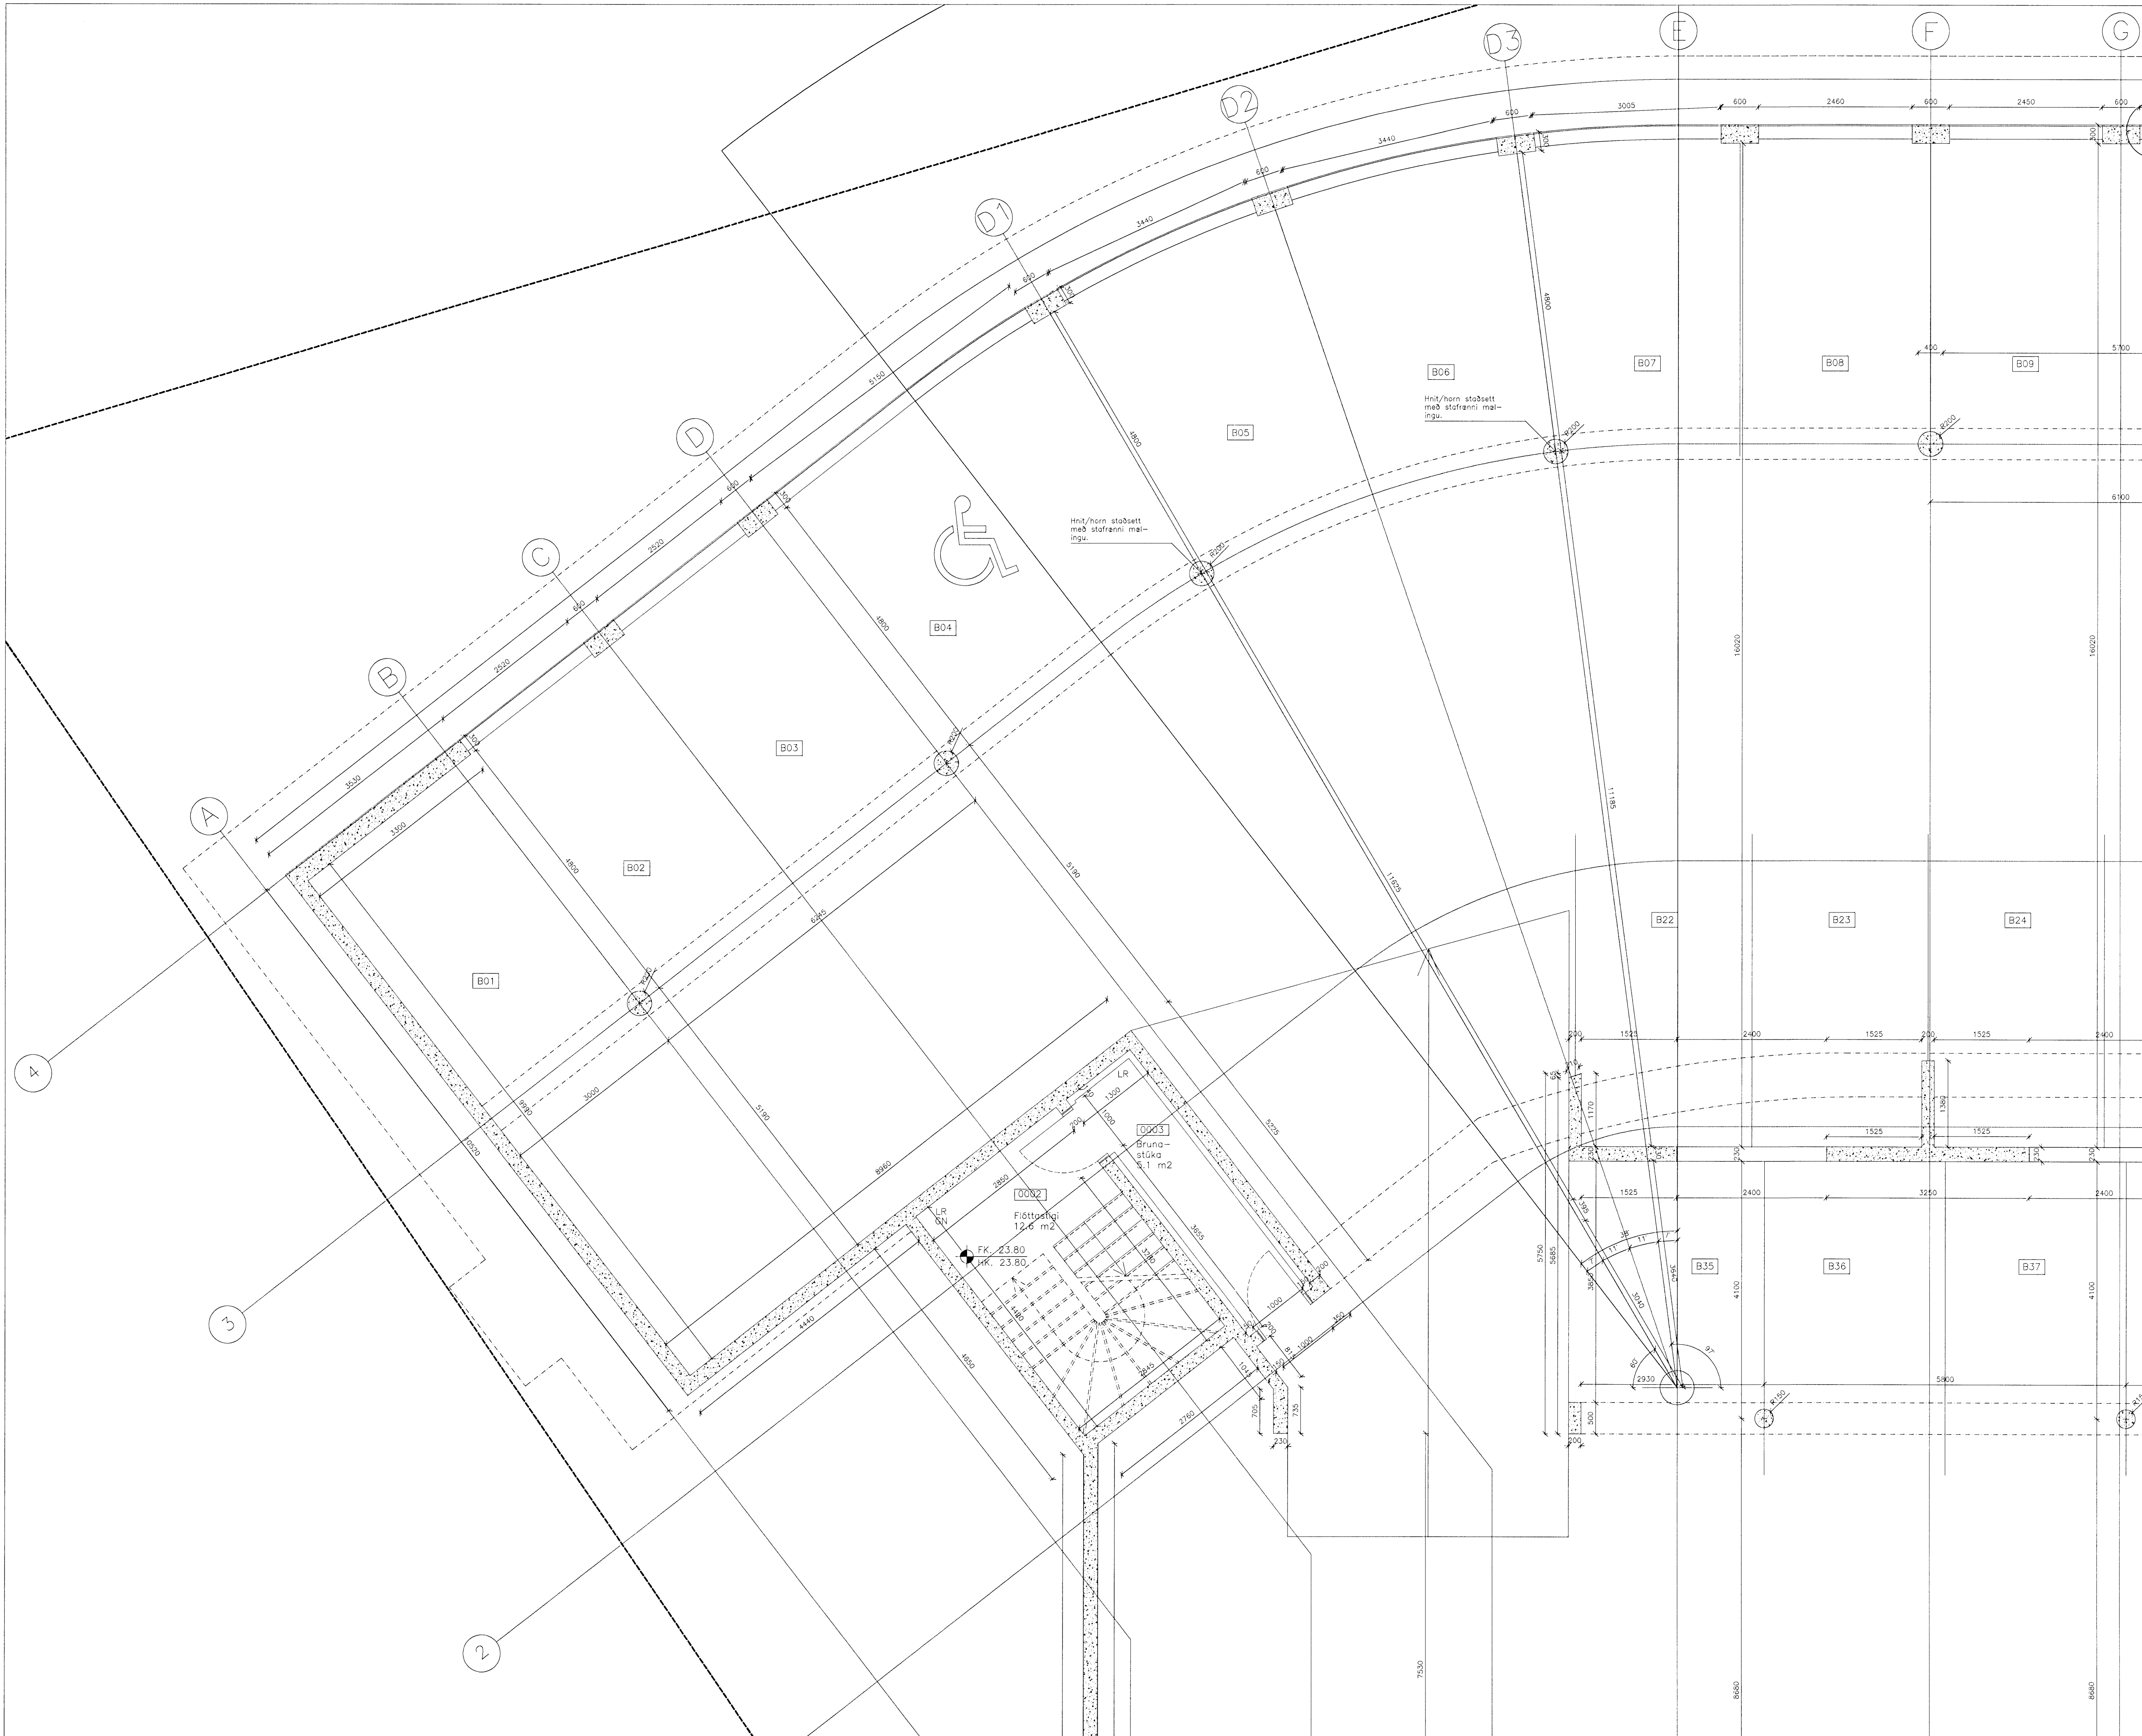

D:
 C:
 B:
 A:
 BREYTINGAR: _____ DAGS: _____

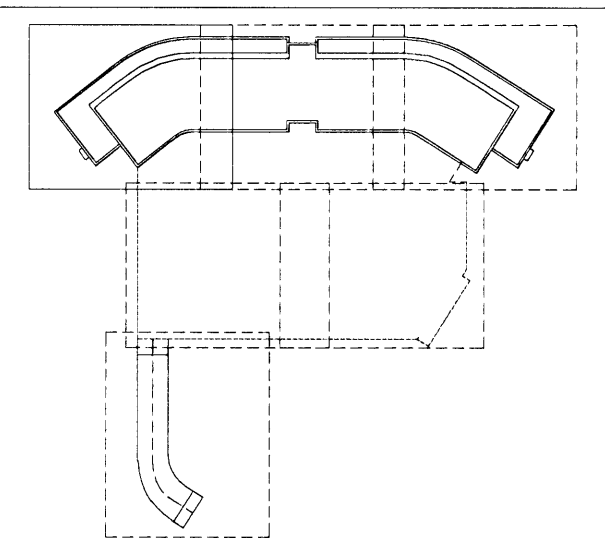

VERKTEIKNING

Dalshraun 3, Hafnarfirði
 Ris ehf
 VERK: DALS 0608
 KVARDI: 1:50
 DAGS: 14.01.2008
 GRUNNMYND KJALLARA TEIKN: GPB
 BLAD 1 AF 6 SKRA0608-Grunnur.dwg

ÚTI INNI
ARKITEKTAR
 ÞINGHOLTSSTRÁTI 27 101 REYKJAVÍK
 Símar 5527660 & 5627660 FAX 5527661
 Netfang ul@ul.is ul@ul.is
 Veffang http://www.ul.is
 Baldur Ó. Svavarsson ARKITEKTAR FAI 120357-5149
 Jón Þór Þórvaldsson ARKITEKTAR FAI 021256-7579