



Byggingatviki Hafnarfirðar
Nigólfótlaun
07 FEB 2008
V.S.

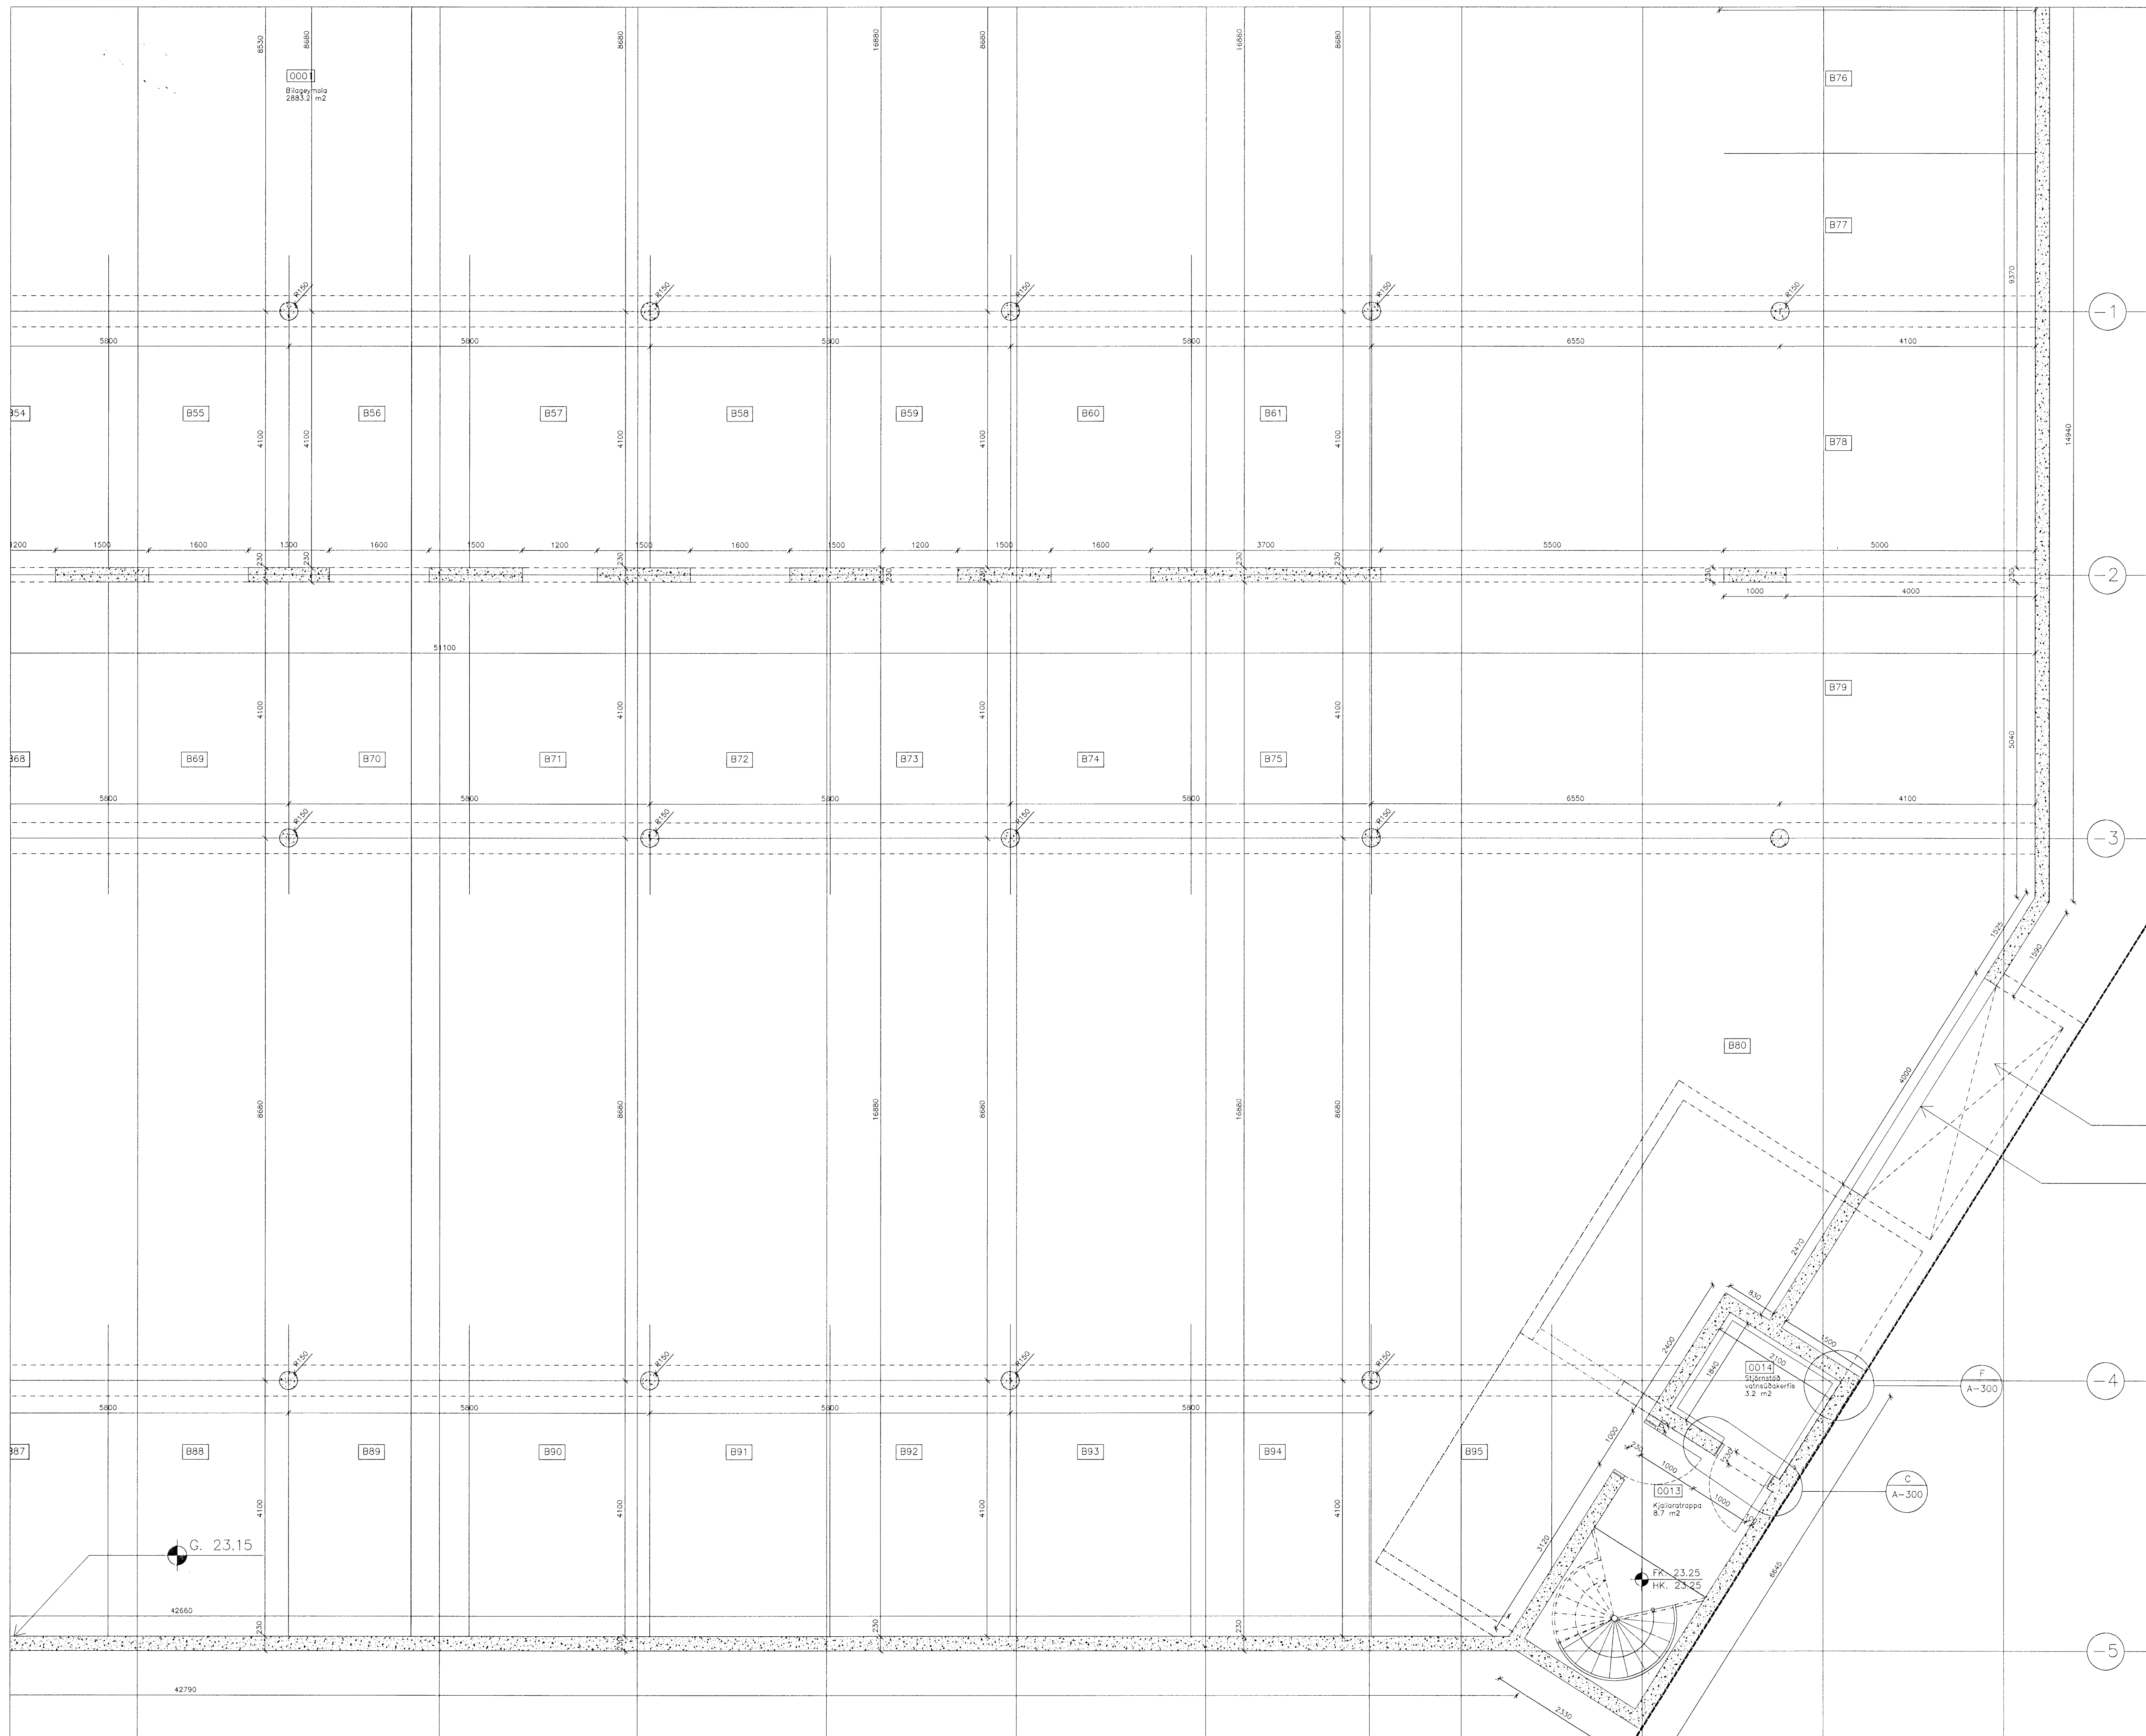

D:
C:
B:
A:
BREYTINGAR: _____ DAGS: _____

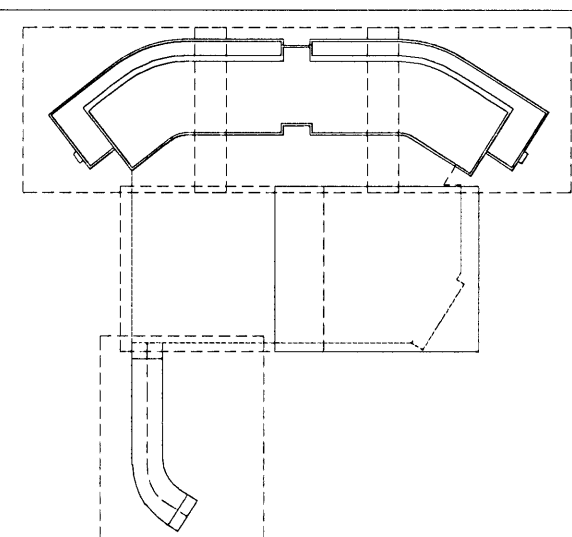

VERKTEIKNING

Dalshraun 3, Hafnarfirði
Ris ehf

GRUNNMYND KJALLARA
BLAD 5 AF 6

VERK: DAL5 0608
KVARDI: 1:50
DAGS: 14.01.2008
TEIKN: GPB
SKRÁ0608-Grunnur.dwg

ÚTI INNI

ARKITEKTAR

ÞINGHOLTSSÍÐI 27 101 REYKJAVÍK
SÍMAR 5527660 & 5627660 FAX 5527661
NETFANG u@ui.is
VEFFANG <http://www.ui.is>
BALDUR Ó. SVAVARSSON ARKITEKTAR FAI
120357-5149
JÓN ÞÓR ÞÓRVALDSSON ARKITEKTAR FAI
021256-7579