
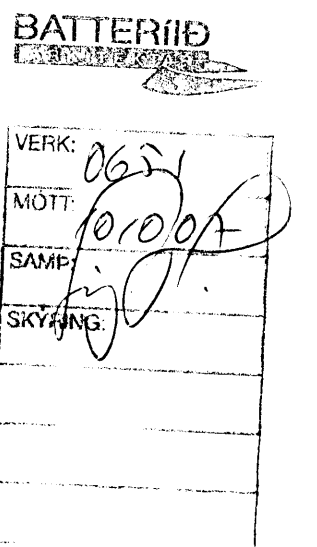



ÁRTUN SAMRÆMINGARHÖNNUÐAR

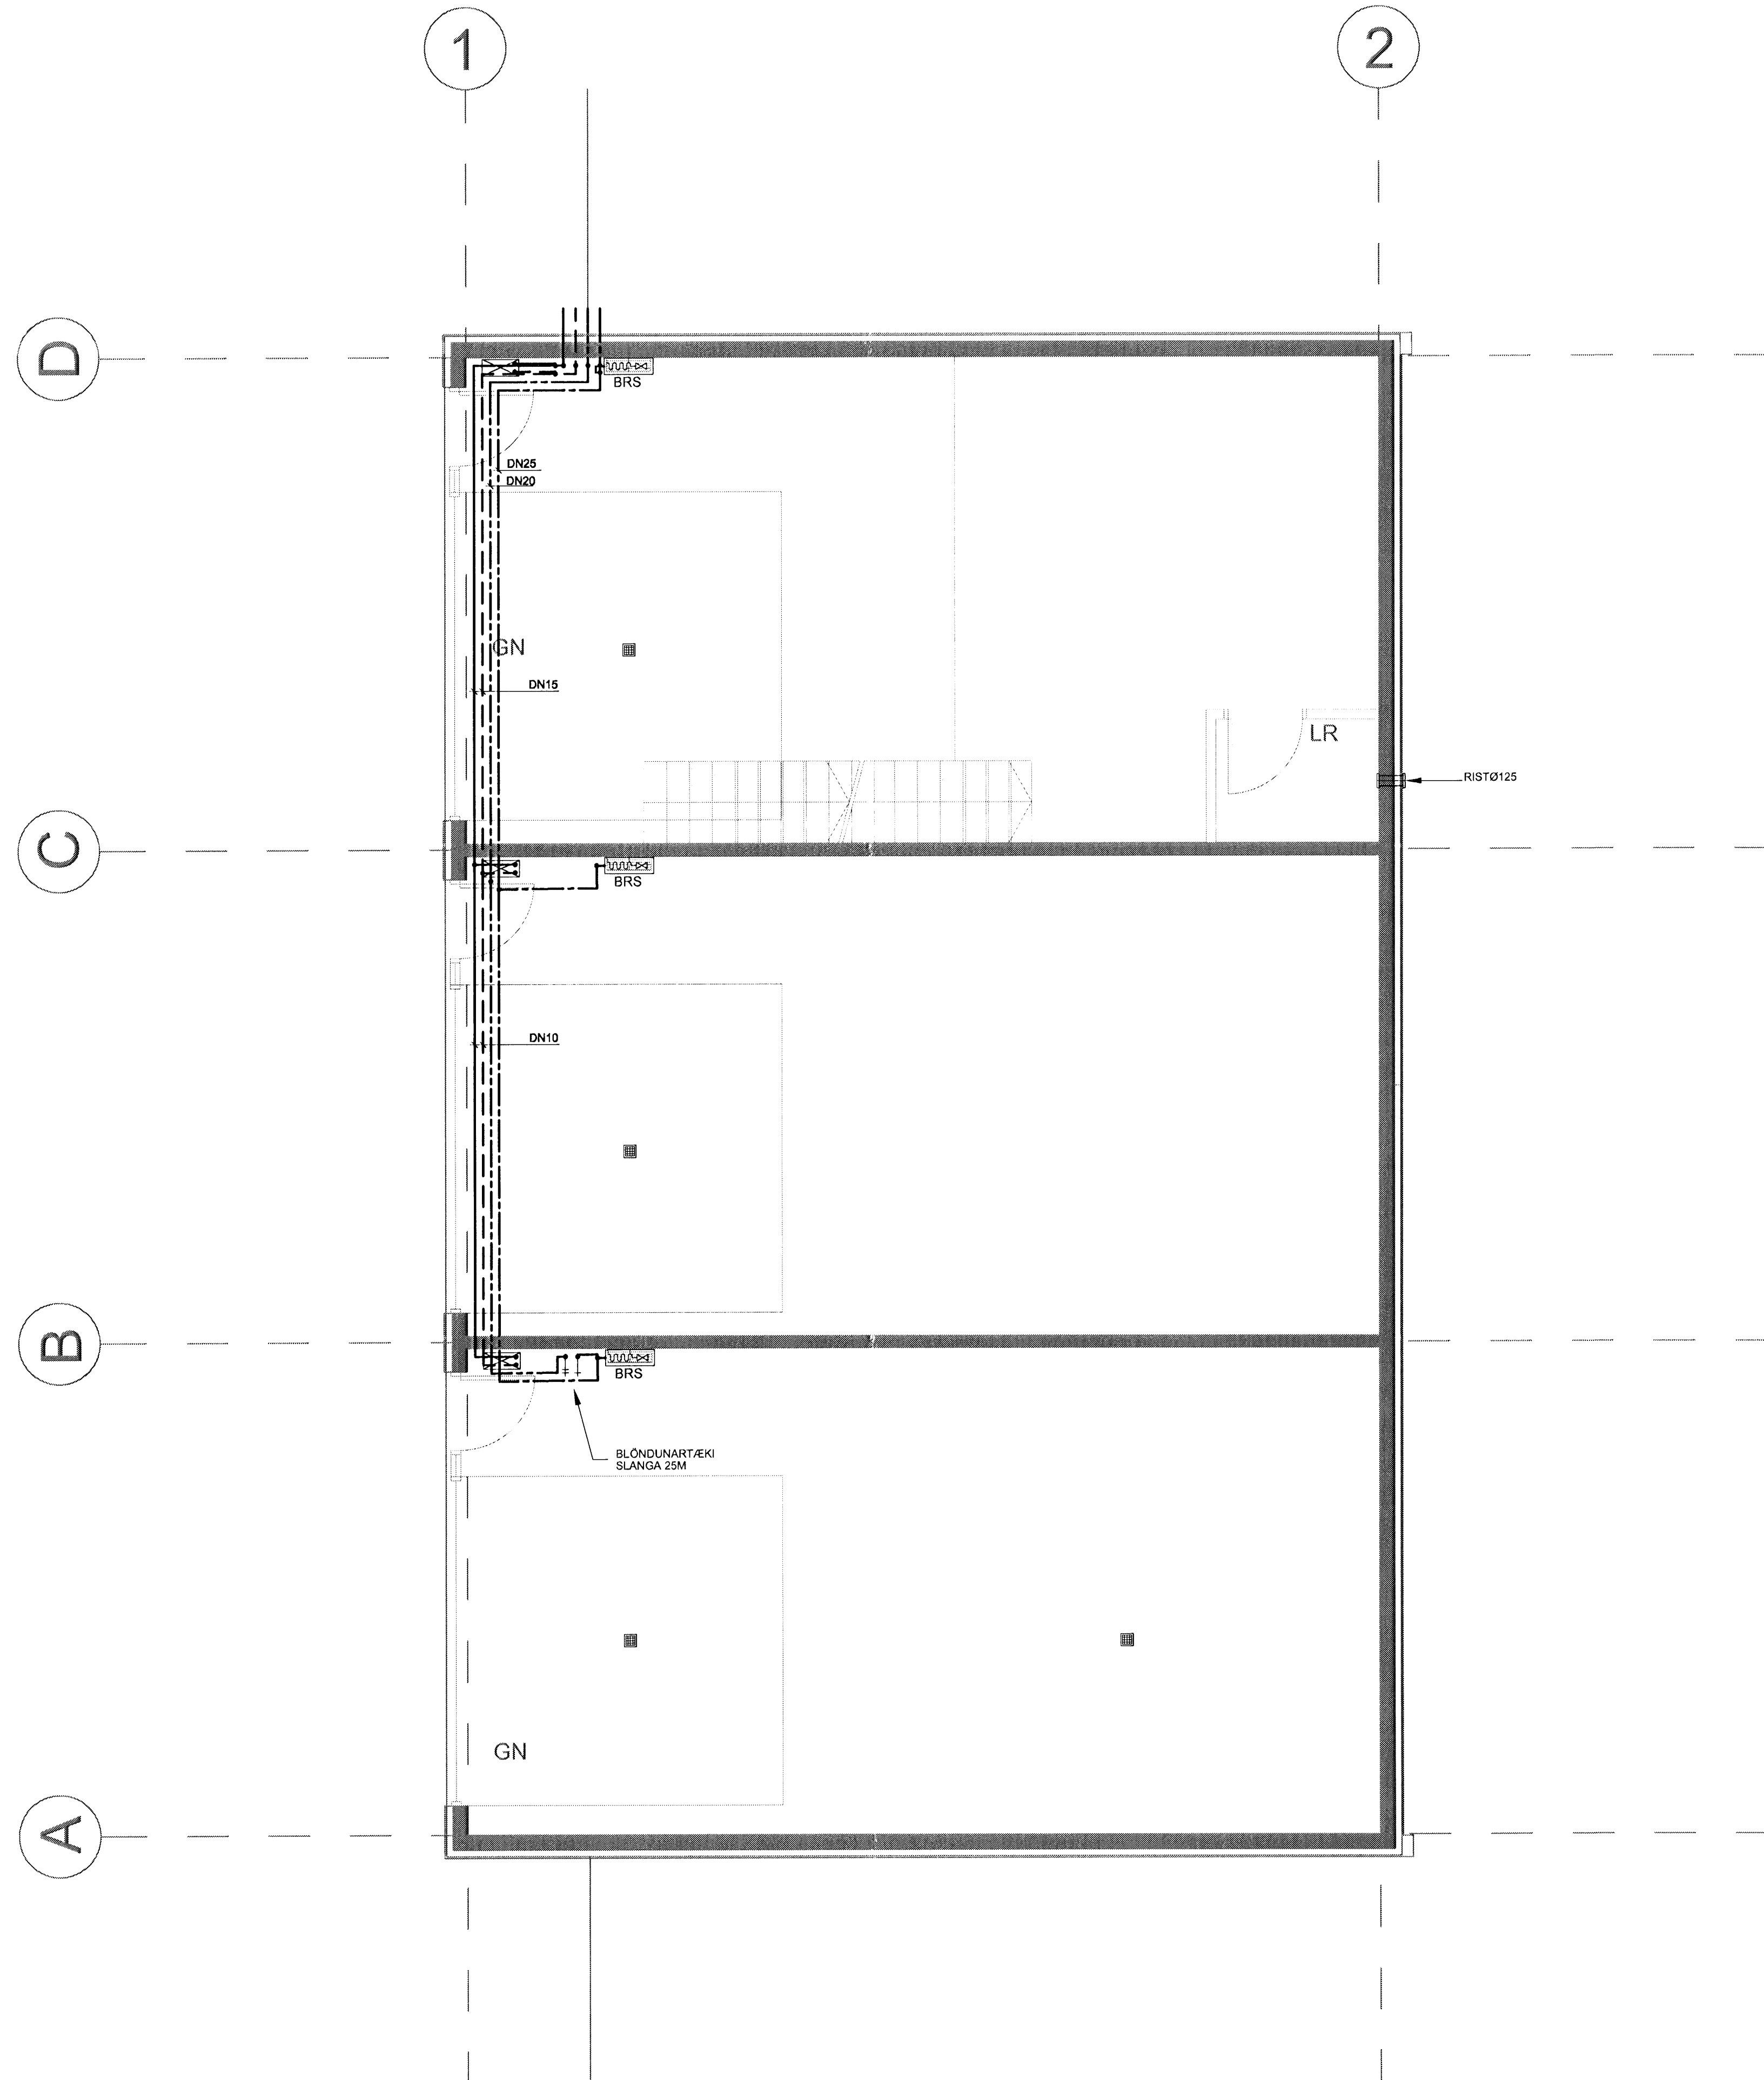

TILVÍSANIR:

ALMENNAR SKÝRINGAR SJÁ BL. NR. L1-A-01

BR.	DAGS.	BREYTING	REKNI	TEKNI

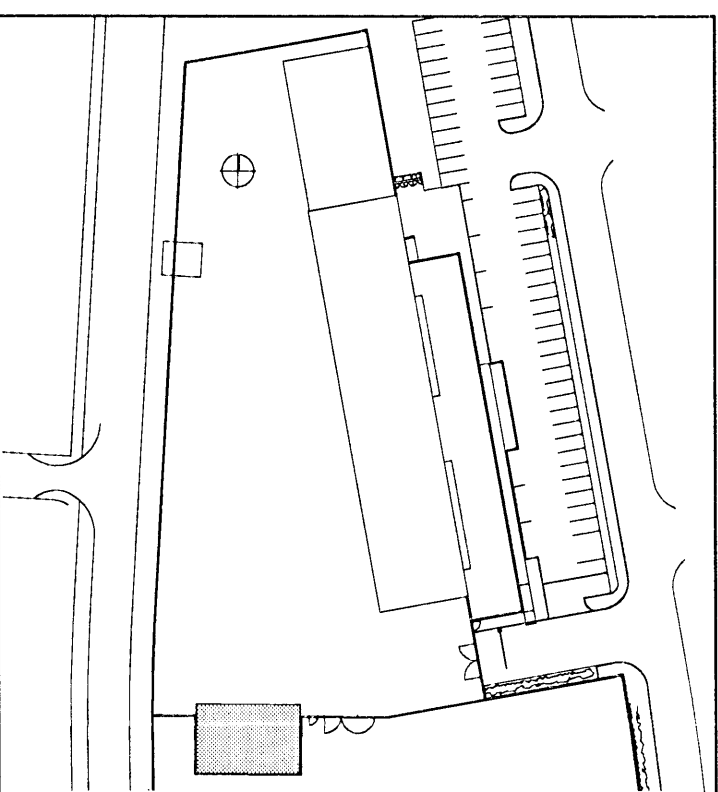

VSÓ RÁÐGJÖF

BORGARTÚN 20, 105 REYKJAVÍK, Sími 565-9000, Símarífi 565-9010, Netfang v@vs.is

FRAMKVÆMDASVIÐ HAFNARFJARÐAR

DRIFA-, HITAKERFI	HANNAÐ/TEKNI	EI/TH
ÚTIHÚS	YRFRÁRÍÐ	AMB
1. HÆÐ	SAMÞYGGT	AMB
GRUNNMYND	KT	300857-5293
KVÆRÐI: A1 / 1:50	REYKJAVÍK	04.10.2007
VERKNI	TEKNI NR.	BR
07102	L1-G1-04	