
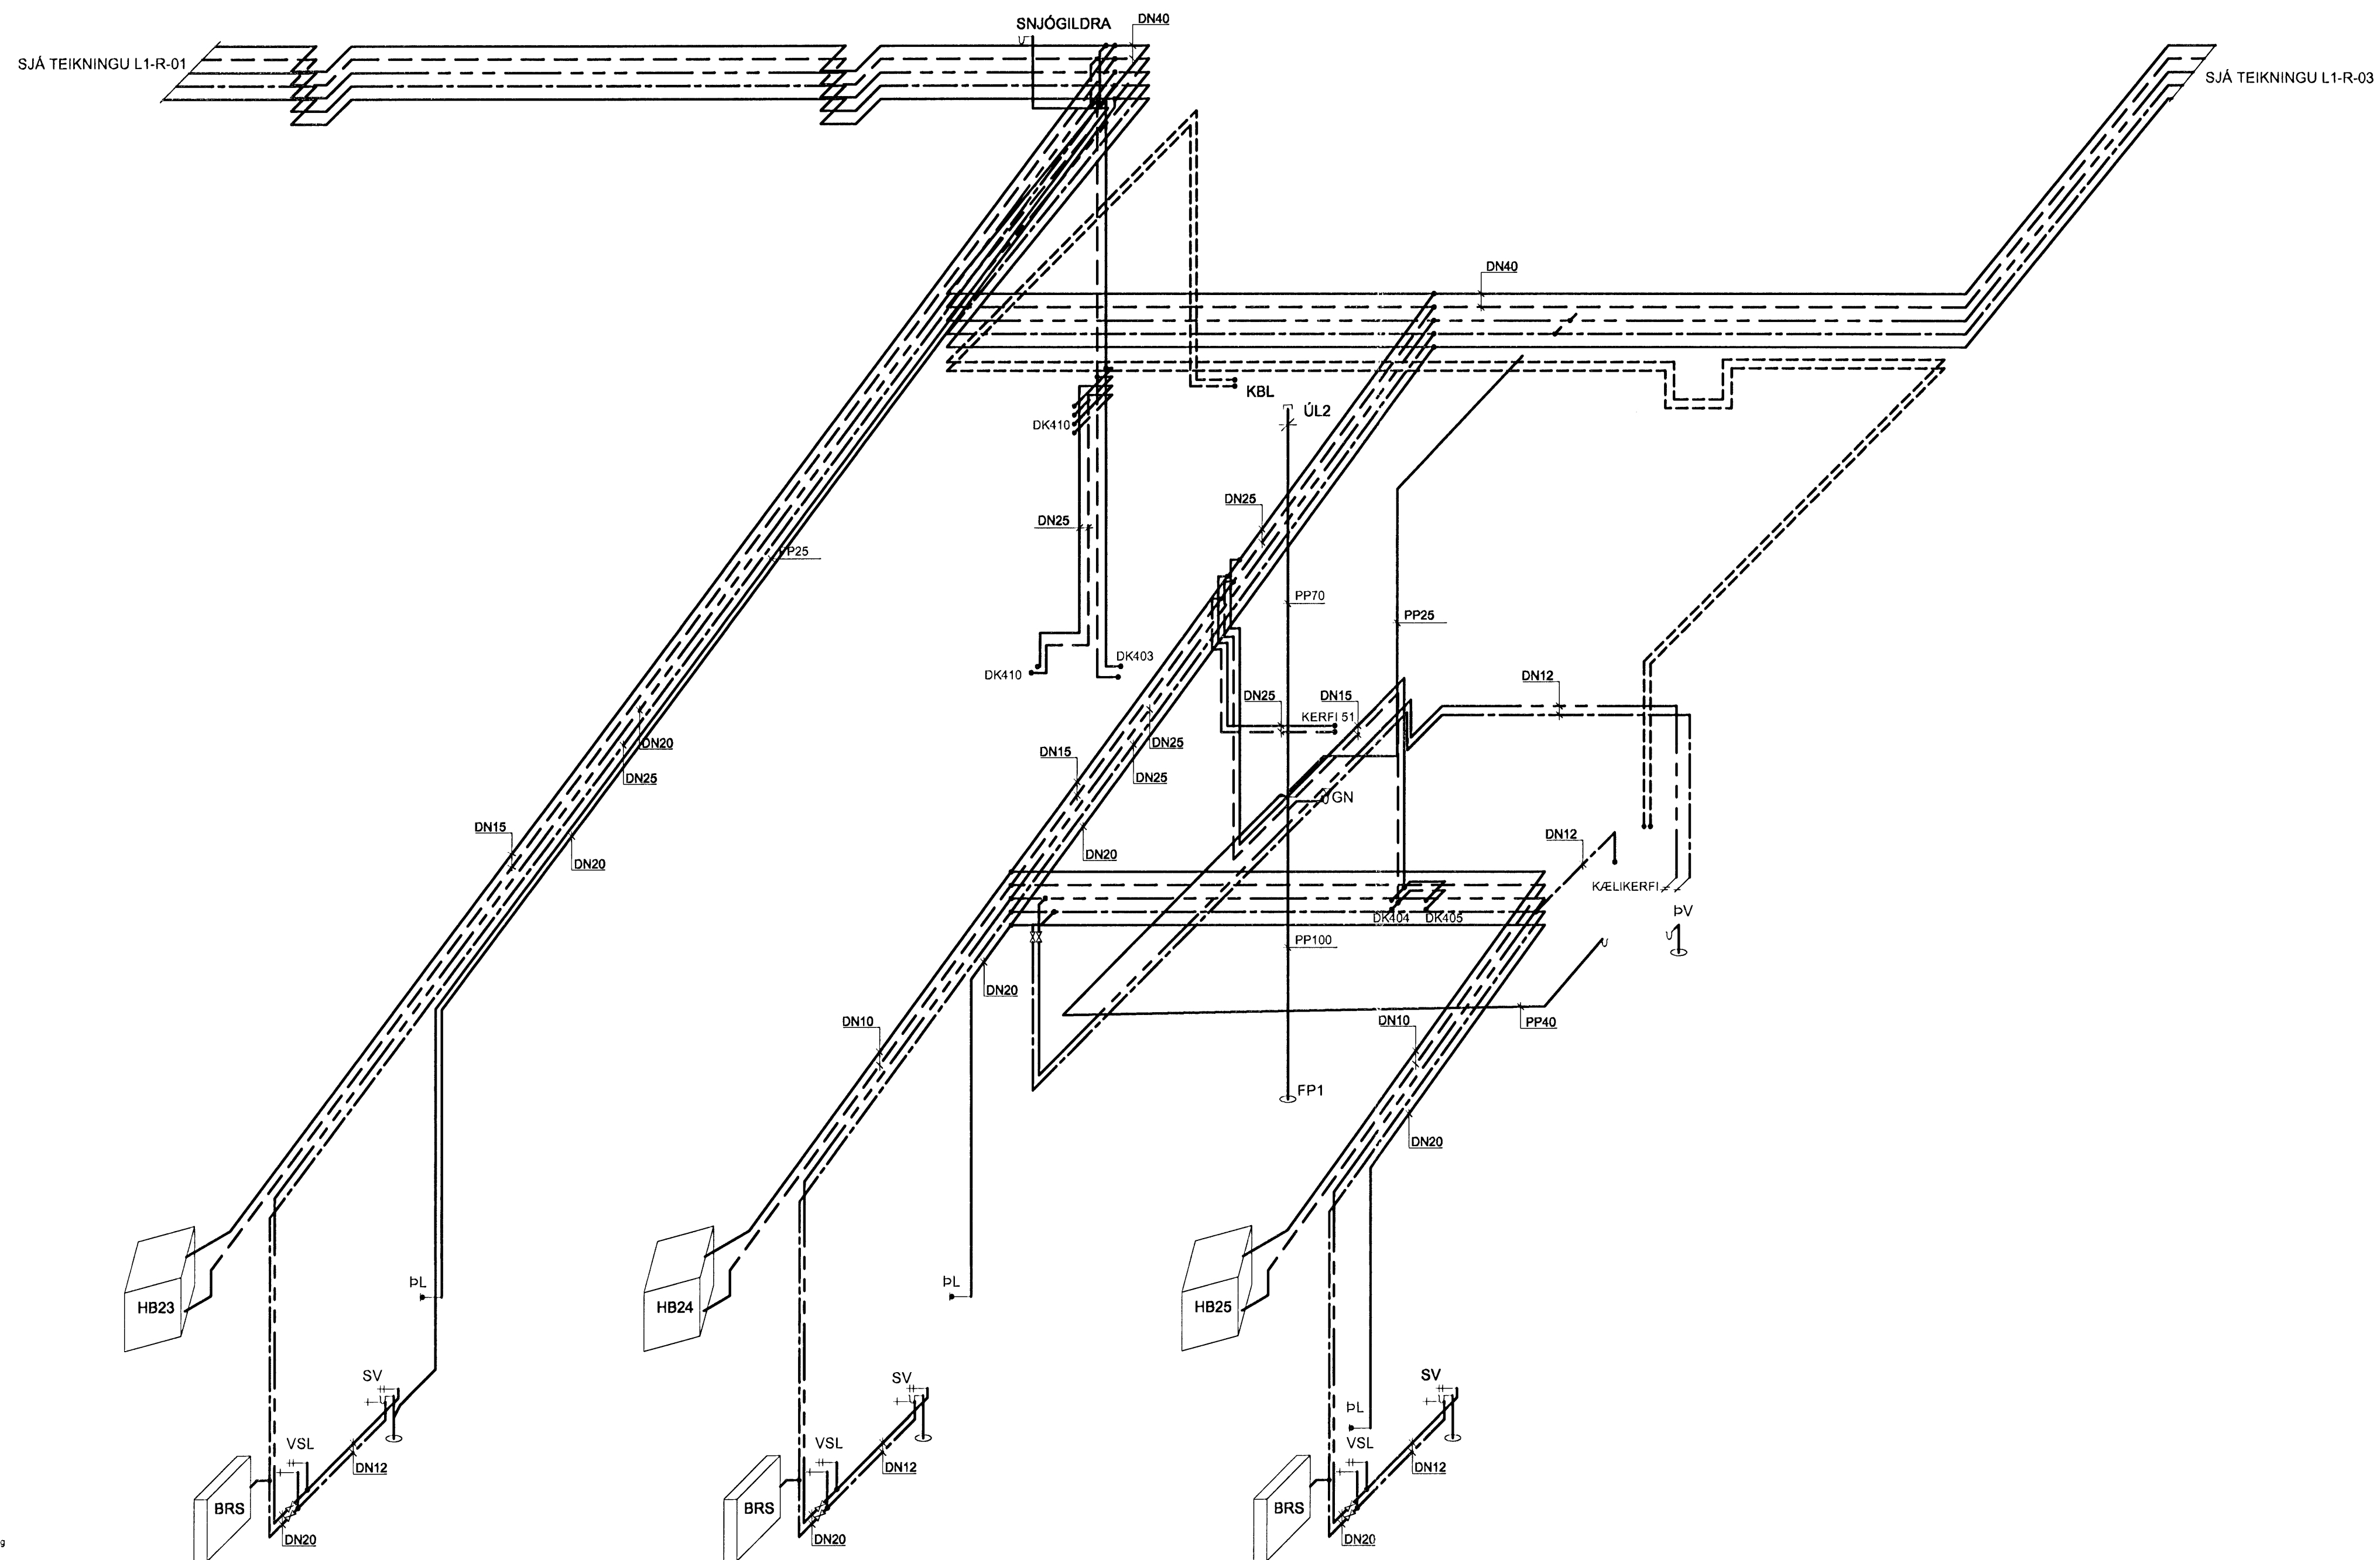


RÚMMYND

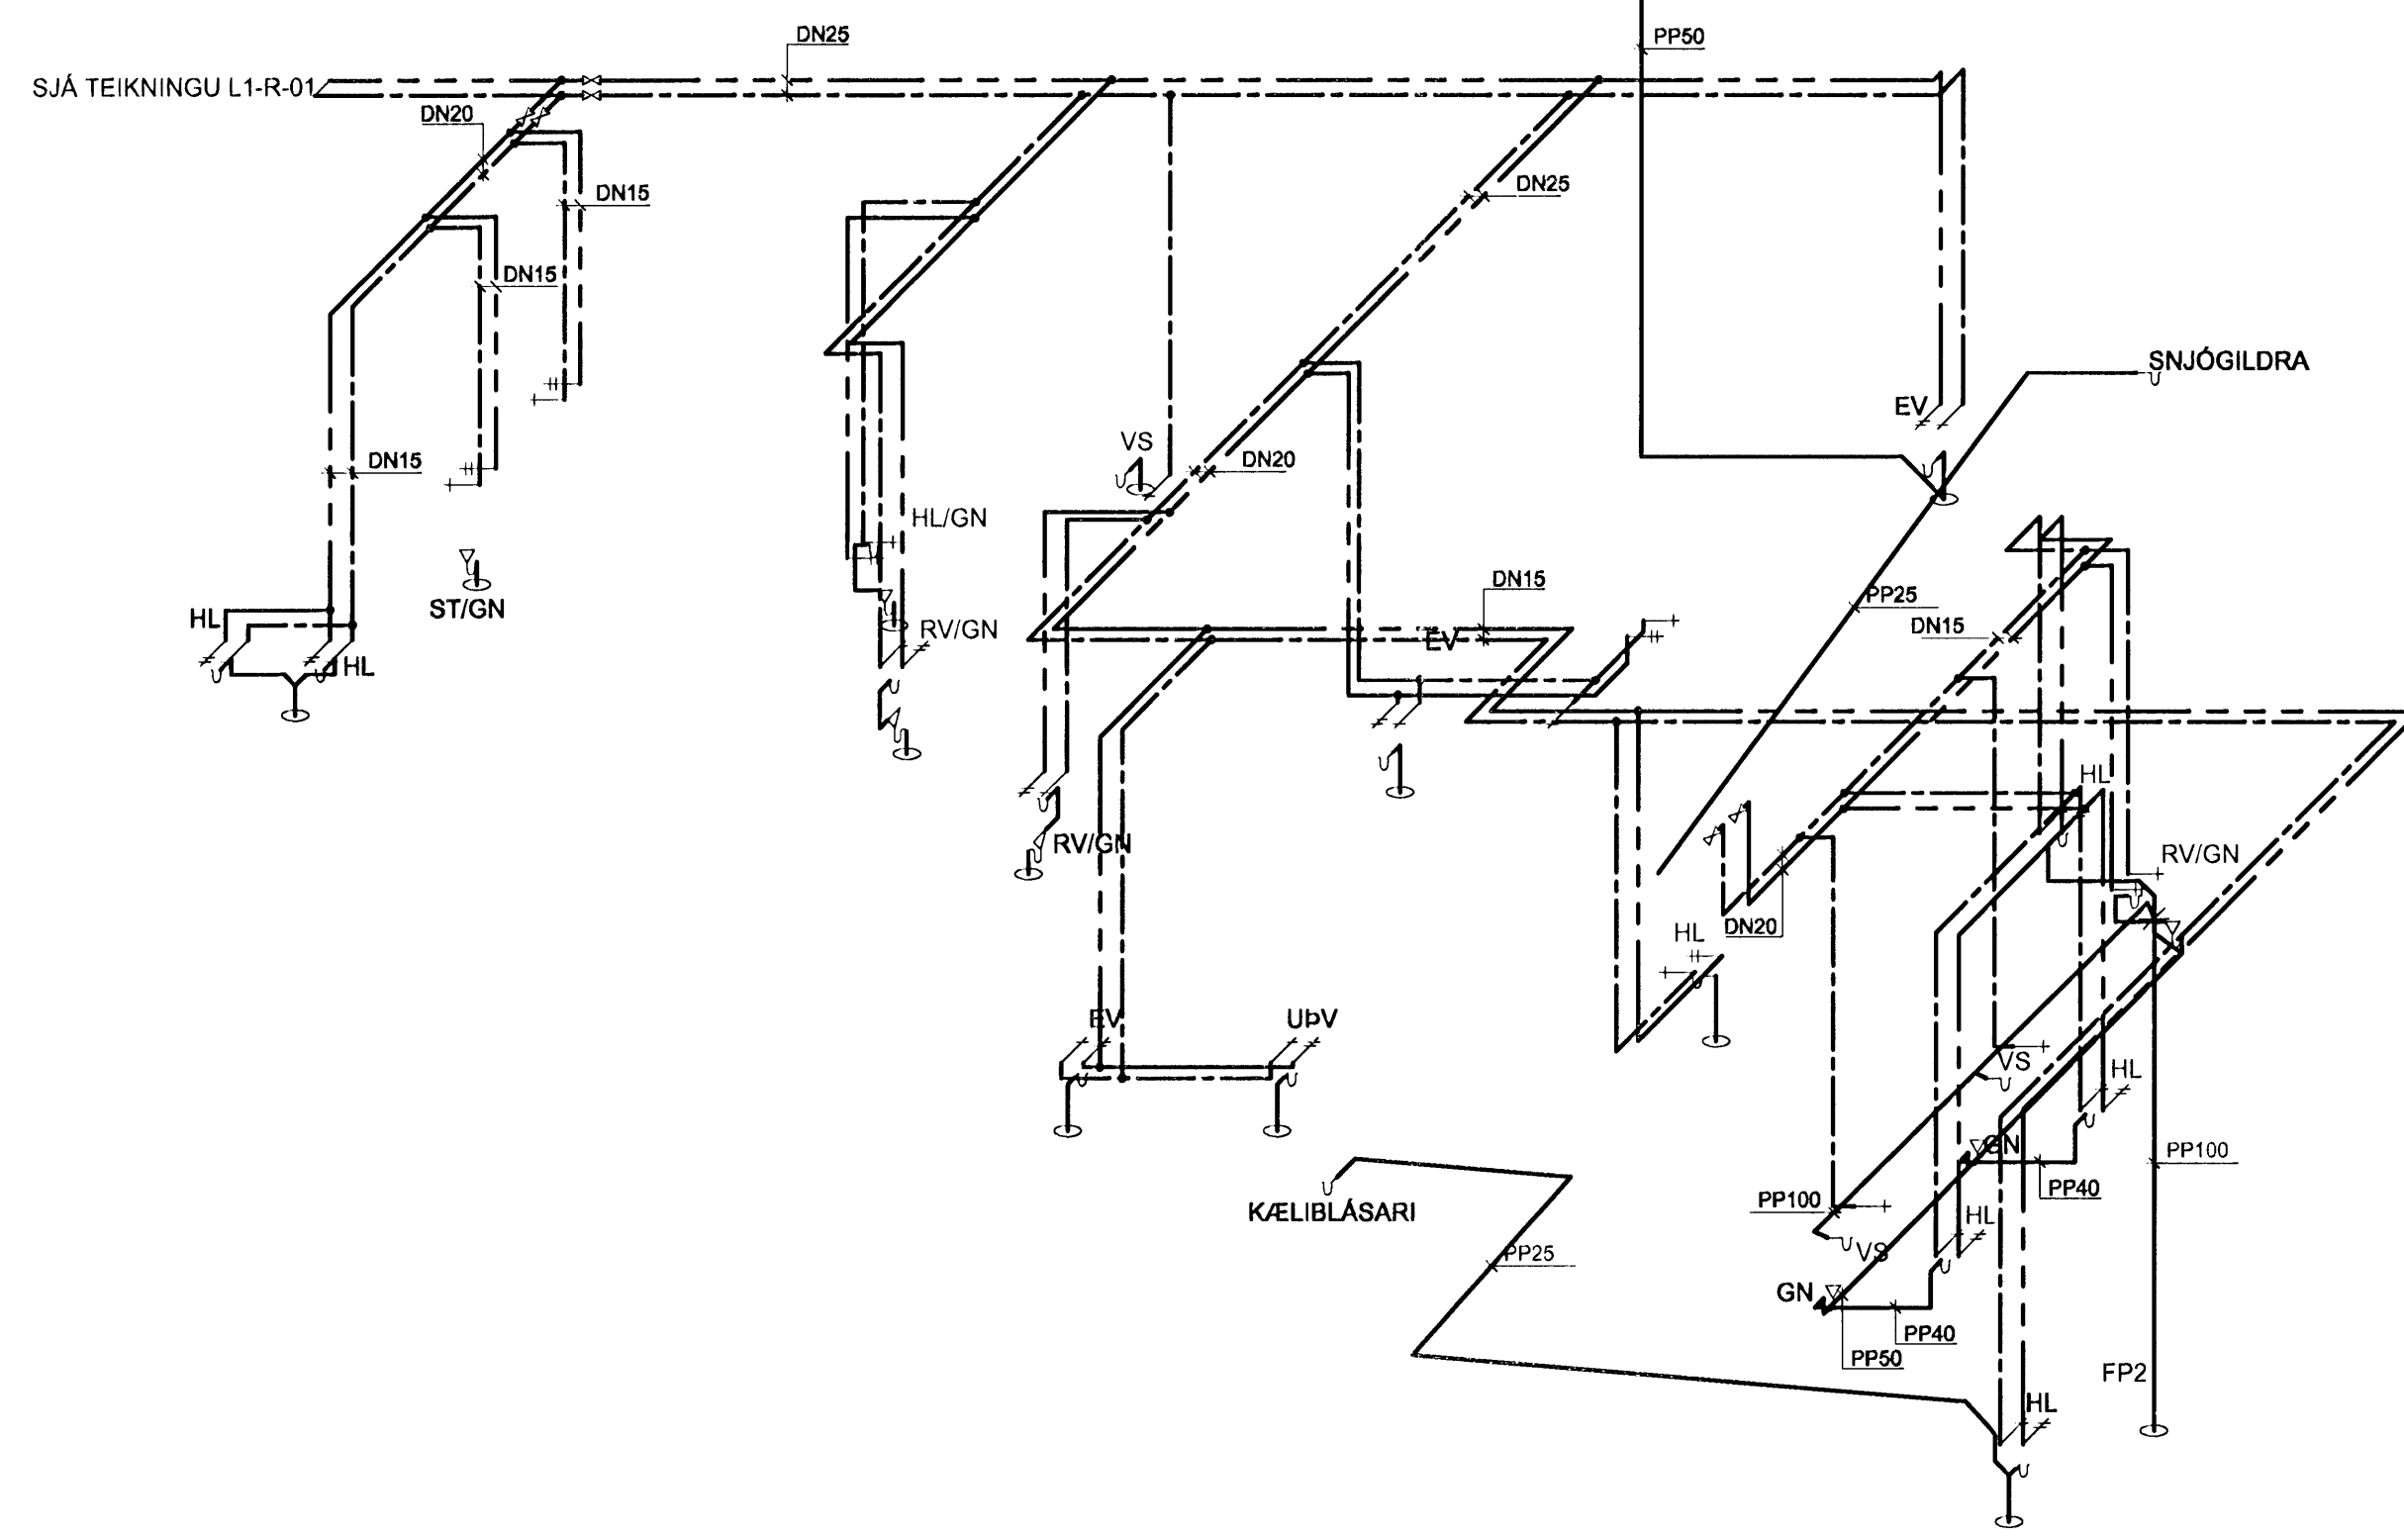

07 FEB 2008
 VBS
 07 FEB 2008
 VBS

ÁRITUN SAMRÆMINGARHÖNNUNAR


BATTERIÐ

VERK: *0671*
 TÍÐIT: *progr*
 SAMP: *progr*
 SKÝRING:

TILVÍSANIR:

ALMENNAR SKÝRINGAR SJÁ BL. NR. L1-A-01

BR DAGS BREYTING REIKN TEIKN

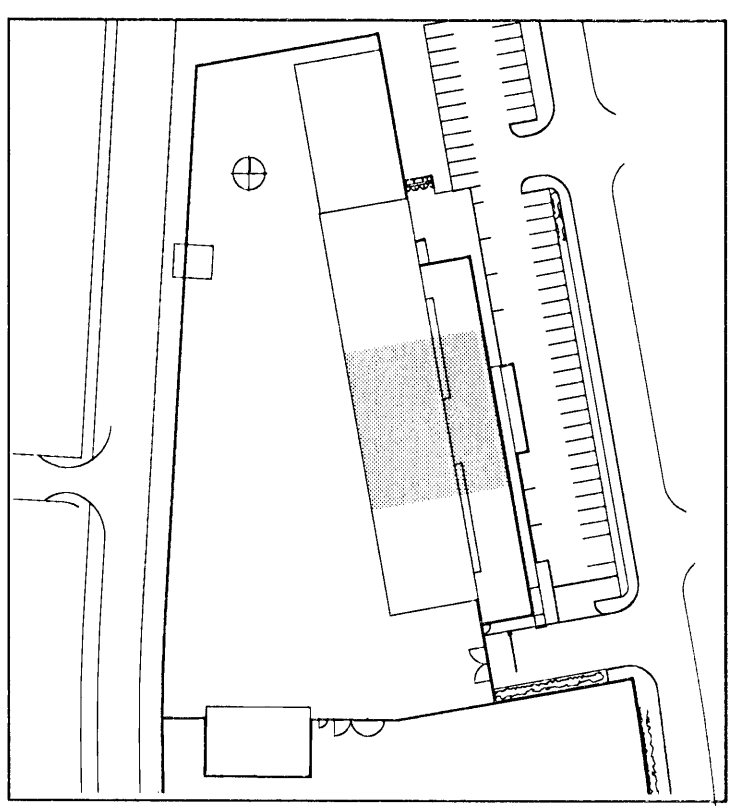

VSÓ RÁÐGJÖF

BORGARTÚN 20, 108 REYKJAVÍK, Sími 588 9000, Símiheimfang 588 9015, Netfang vs@vs.is

FRAMKVÆMDASVIÐ HAFNARFJARÐAR

BRIFA- OG HITAKERFI
 1-2 HÆÐ
 RÚMMYND

HANNAÐ/TEIKN EHF/PH
 YFIRFARIR *AMB*
 SAMBÝKKJAF *AMB*
 KT. 30087-5209

ÁVARGI A1 / 1:50 REYKJAVÍK 04.10.2007

VERNR NR. TEIKN NR. BR

07102 L1-R-02