



KENNISNIÐ PALLAEININGA
1:20

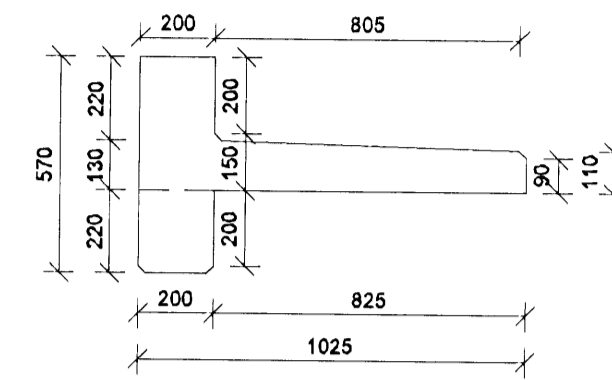

FORSTEYPTAR PALLAEININGAR - EINGASKRÁ
TEIKN. NR. A B212 OG A B213

Nr.	Fjöldi stk	Lengd mm	Breidd mm	Heildarlengd m
P0	4	6800	1025	27,2
P1	5	8975	1025	44,9
P2	6	5525	1025	33,2
P3	5	9525	1025	47,6
P4	6	3275	1025	19,7
P5	11	10250	1025	112,8
P6	6	3675	1025	22,1
P7	5	10350	1025	51,8
P8	6	3675	1025	22,1
P9	11	8550	1025	94,1

KAPLAKRIKI

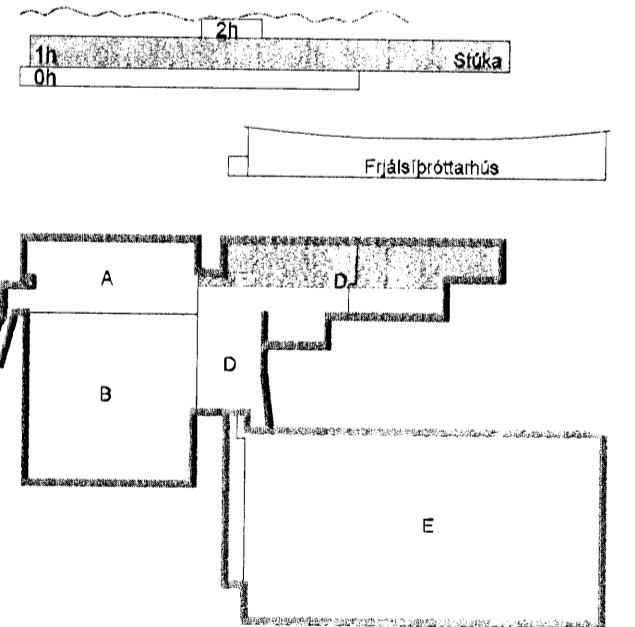

A 23.11.07 Verkteikning BIB/BG
Útg. Dags. Skýring Hannad/Yfirfarad



VERKFRÆÐISTOFA

BÆJARHRAUN 20 • 220 HAFNARFJÖRDUR • KENNIT. 710796-2899
vab@vab.is • Sími 595 8600 Fax 595 8810 www.vab.is

Antun sérhönnuðar Björn Guðafsson Kt: 180550 4889 Björn Guðafsson			
Verkefni: KAPLAKRIKI HAFNARFIRÐI			
Verkhúsi: Burðarvirki Pallaeiningar í stúku Sérteikning og skrá			
Hannad BIB	Teiknad BIB	Yfirfarad 1.50	Kvarði / A1
Dags. 6.6.2007	Verkefni 06811	Teikning A B311	Útgáfa A

BATTERIÐ

0604
28.11.07
[Signature]