
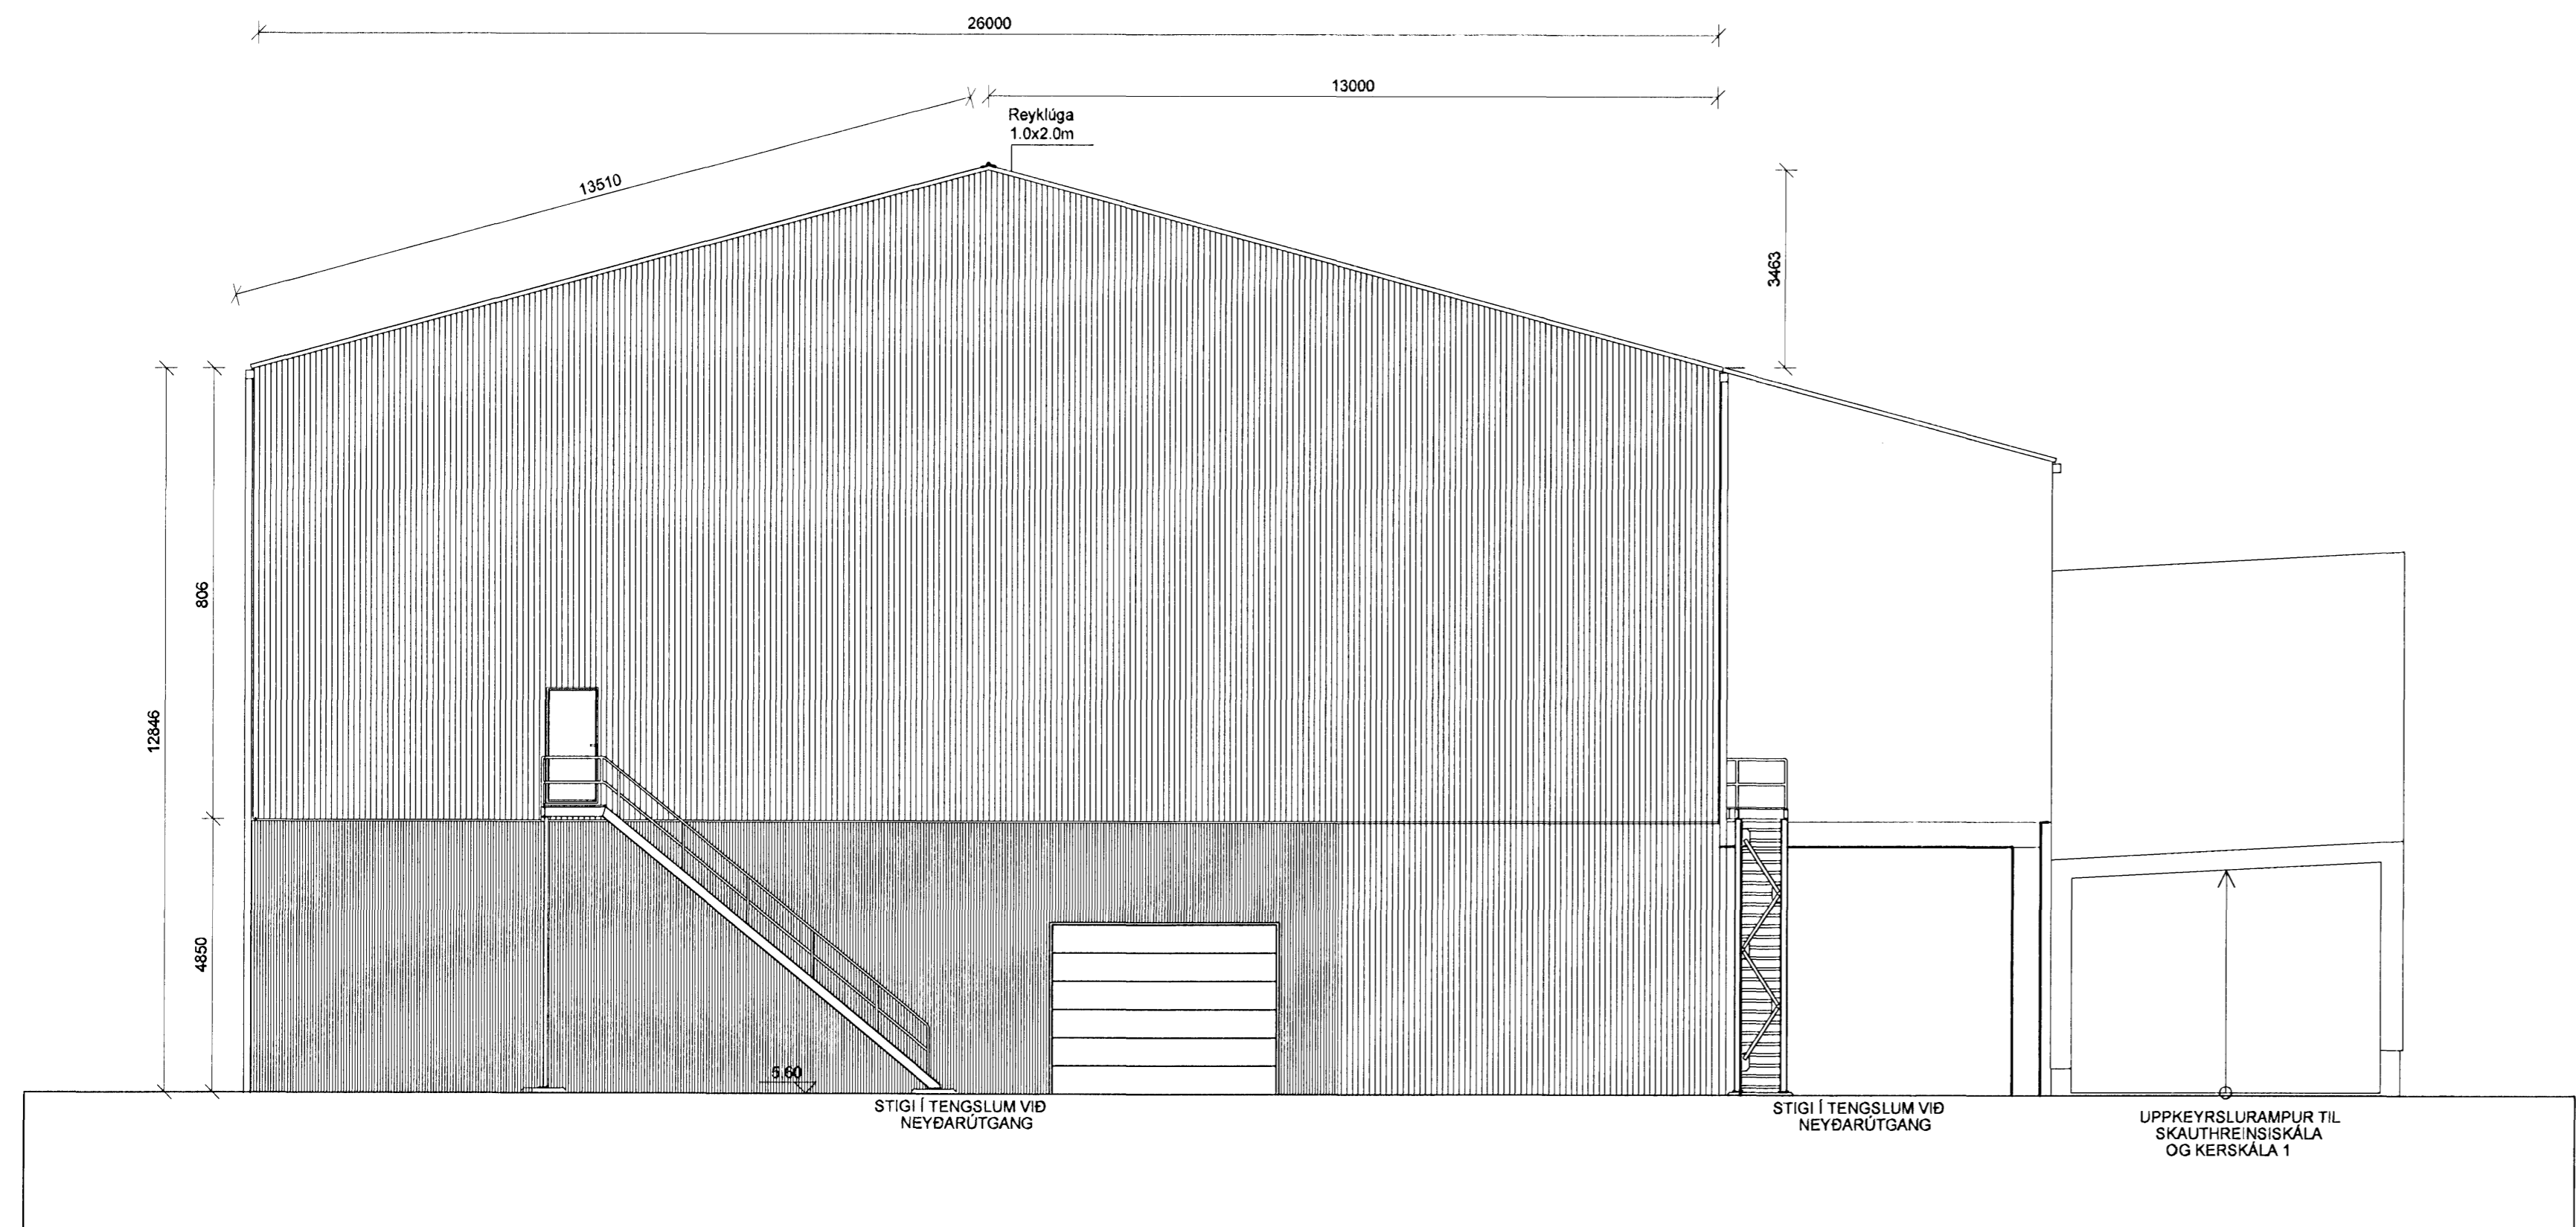


Byggingarverkefni Hættisvígur
 Aðalteikning
 13 FEB 2009
 VSB

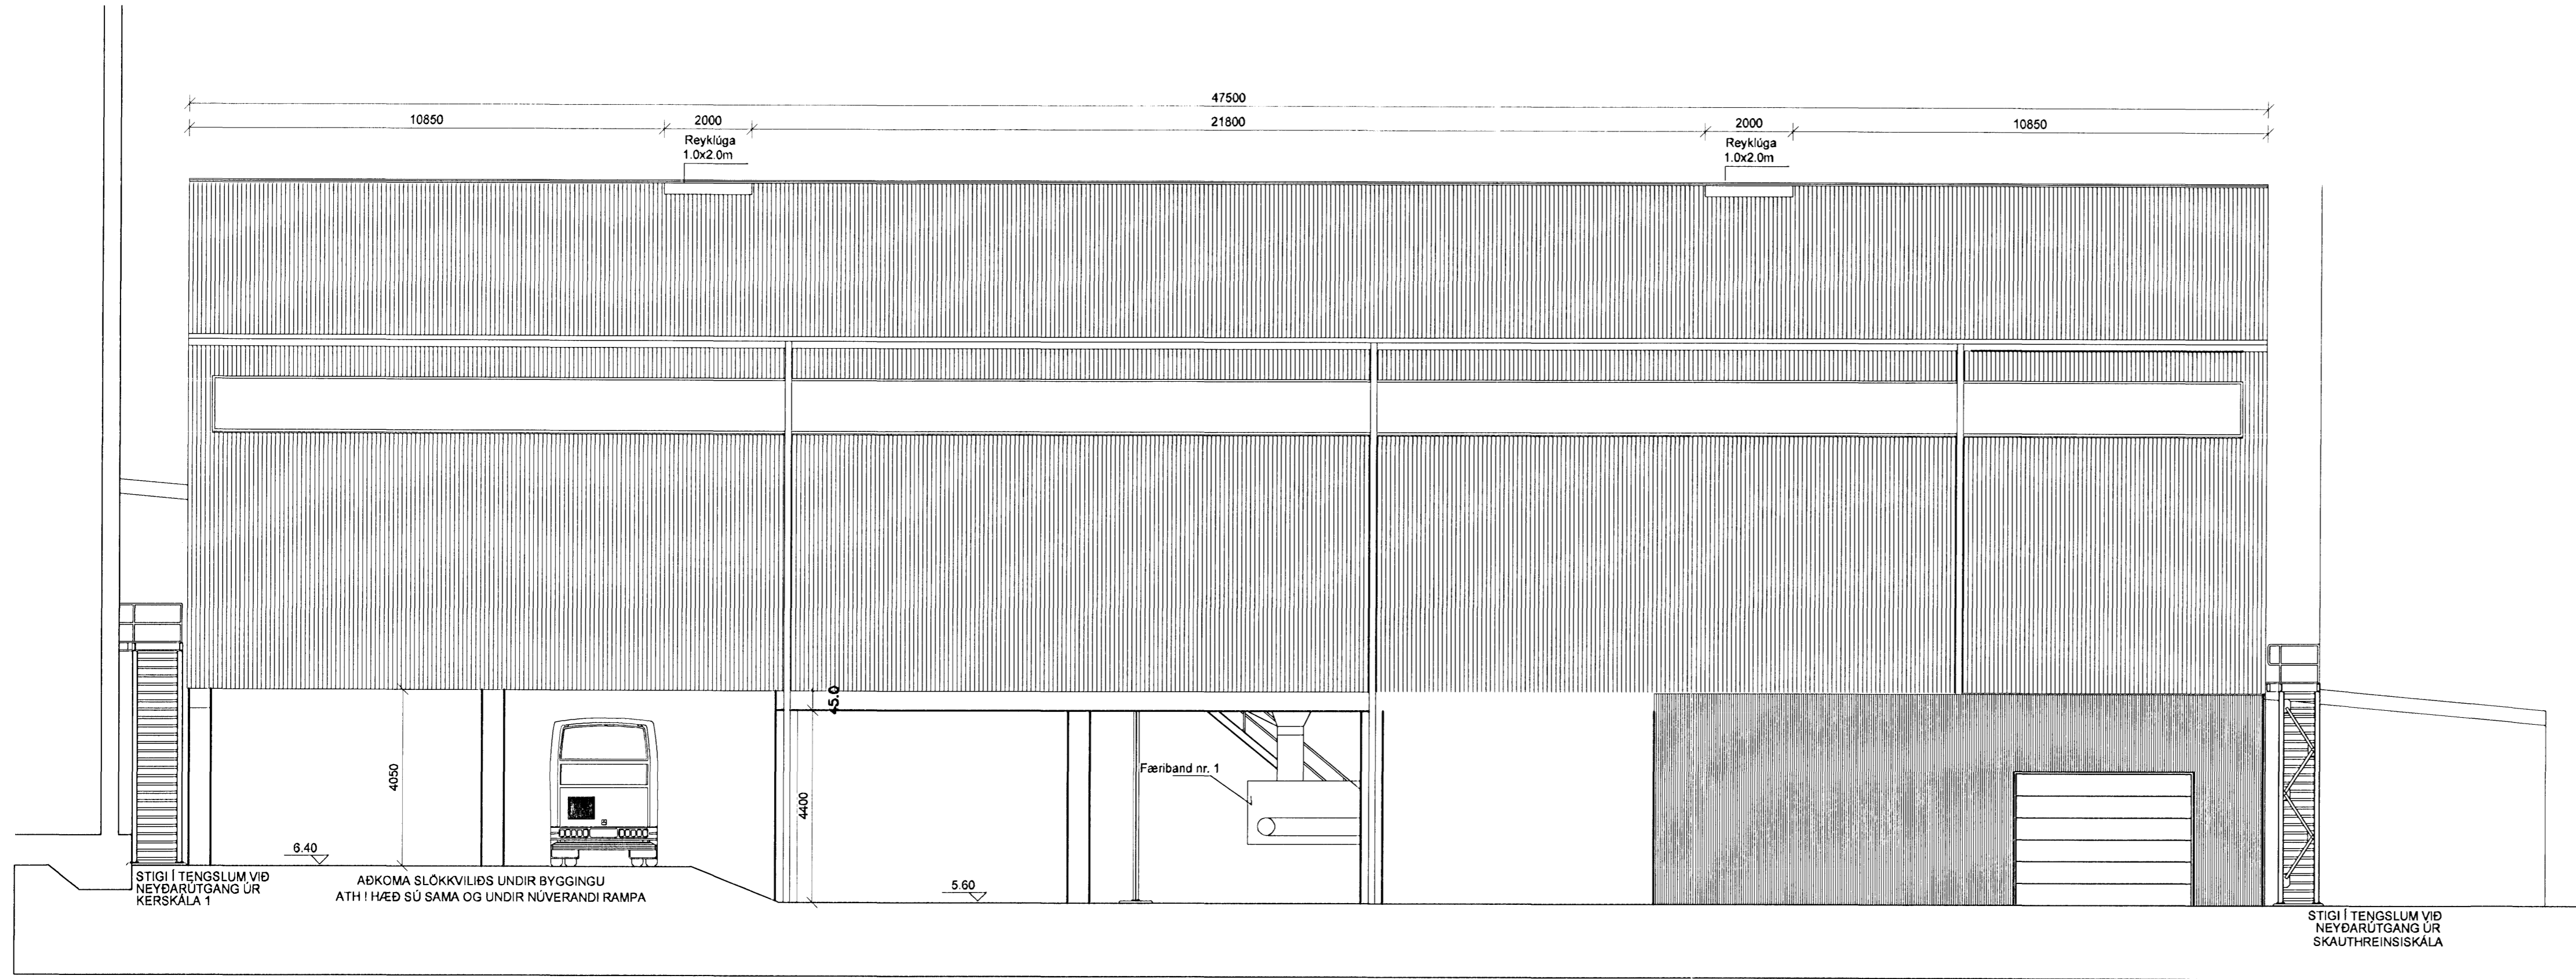

Skýringar:
 Explanations:

Breyt. Rev.	Dags. Date	Breyting Revision	Dags. Date	Samþ. Approved	Notk. heiml. Released
1	08.01.08	Innasturshúðir breiðkaðar		BG	

This drawing is the property of the Alcan Iceland Ltd. and handed out for personal use only. It may neither be copied nor made available to others without permission of the Alcan Iceland Ltd. The receiver is liable for any misuse.

Fjöldi stúkkja Number of pieces	Hlutur Object	Atriði Item	Efni Material	eo:stk (kg) Byrgd	total: í heild	Athugasemdir Remarks
IV III II I	SKAUTSKÁLI				Stærð Formát 5210	Mv. Scale 1:100
	AÐALTEIKNING - Mhl.83				Kostnaður - Sáttir. / Cost - Eqno. 5210	AMS no. UNI
	ÚTLIT				Tekna- / Drawn BG/RS	Yfirfarið / Checked BG
					Samþykkt / Approved	165514
					Yfirfarið og skjáð / Checked and tied 22.11.07	Notkun heimilýð / Released