


11 FEB 2009
 VSB

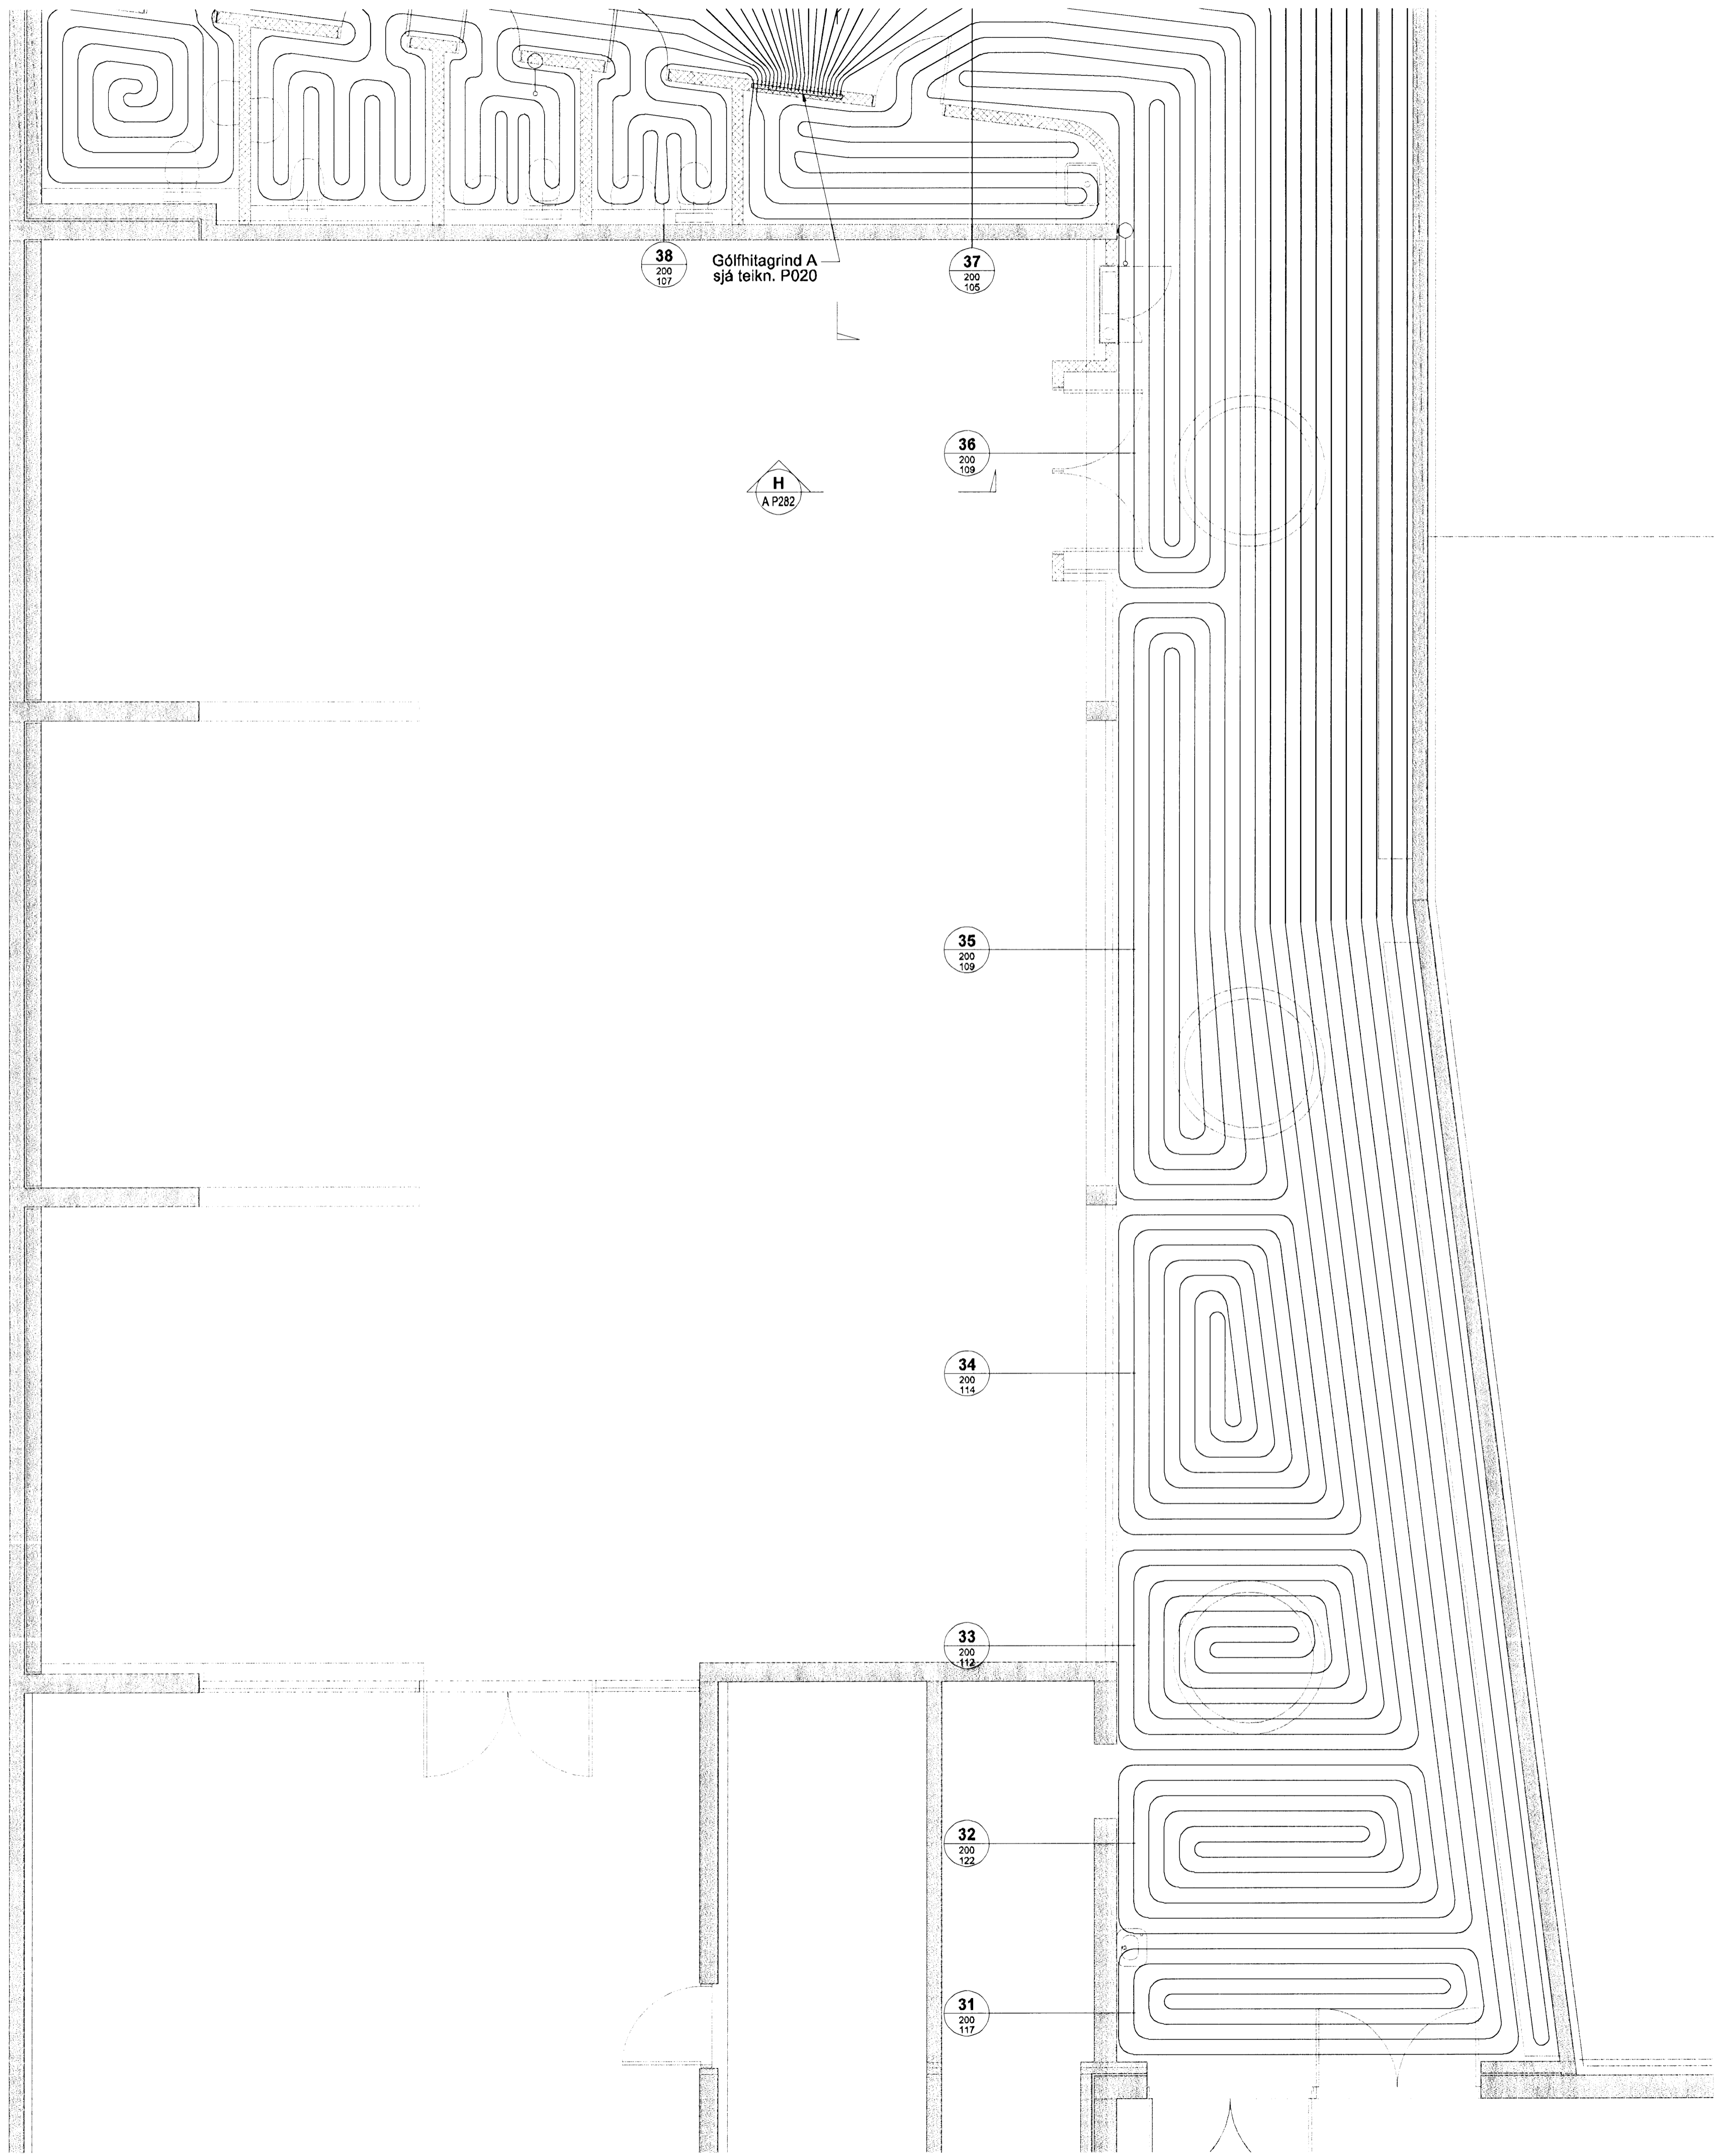

38
 200
 127
 Gólfhitagrind A
 sjá teikn. P020

37
 200
 106

36
 200
 109

H
 A P282

35
 200
 109


34
 200
 114

33
 200
 112

32
 200
 122



31
 200
 117

KENNISNIÐ GÓLFHITA 1:10

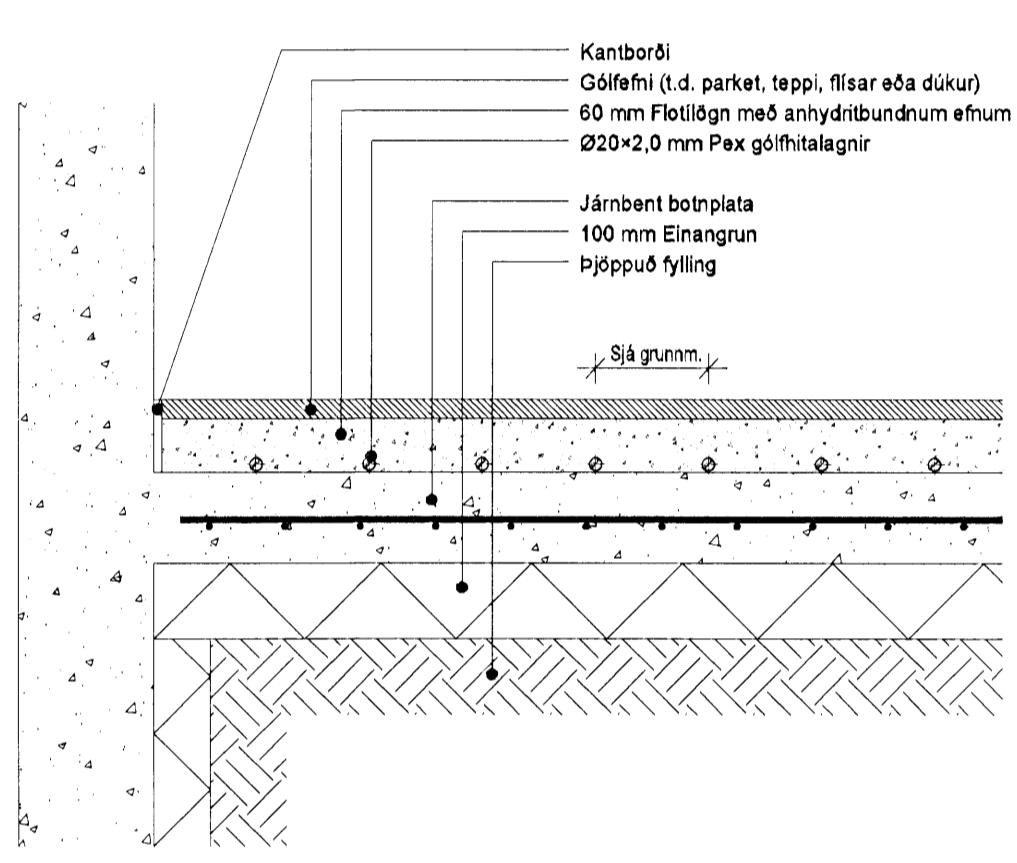

Hanna Þyrfa
 Kt. 110457-2789

KAPLAKRIKI

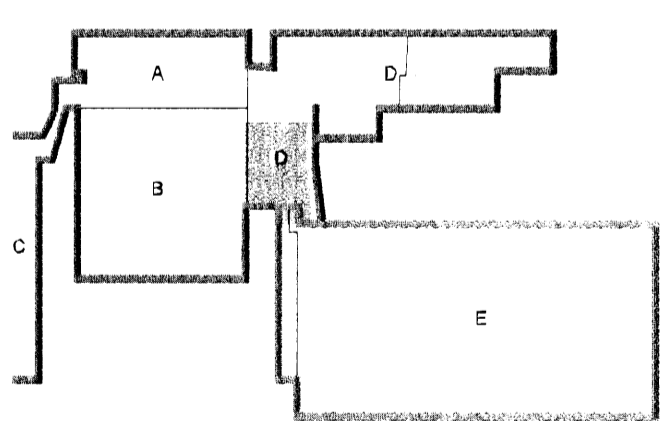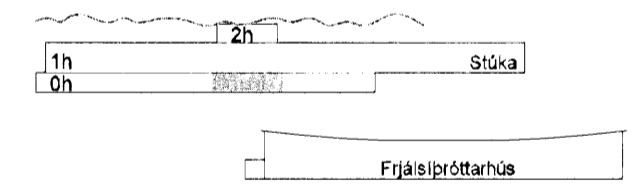

Útg. Dags. Skýring. Hannab/Yrifa

VSB

VERKFRÆÐISTOFA

BÆJARHRAUN 20 · 220 HAFNARFJÖRDUR · KENNIT. 710796-2899
 vsb@vsb.is Sími 585 8600 Fax 585 8610 www.vsb.is

Áritun sérhönnuð Sveinn Áki Sverrisson Kf. 230855 5609

Verkið: **KAPLAKRIKI**
 HAFNARFIRÐI

Verkið: **Lagnir**
 Gólfhitagagnir
 Grunnmynd kjallara og kennisnið

| | | | | |
|----------|----------|---------|--------|--------|
| Hannað | Teknað | Yrifað | Kvarði | Síða |
| BS | BS | SÁS | 1:50 | / A1 - |
| Dags. | Verkefni | Talning | Útgáta | |
| 30.04.07 | 06811 | A P405 | - | |

V:\2006\06811\06811-KaplaMRI-FH\Sheets\A\06811-A_P405.dwg