



GREINATAFLA T1.1

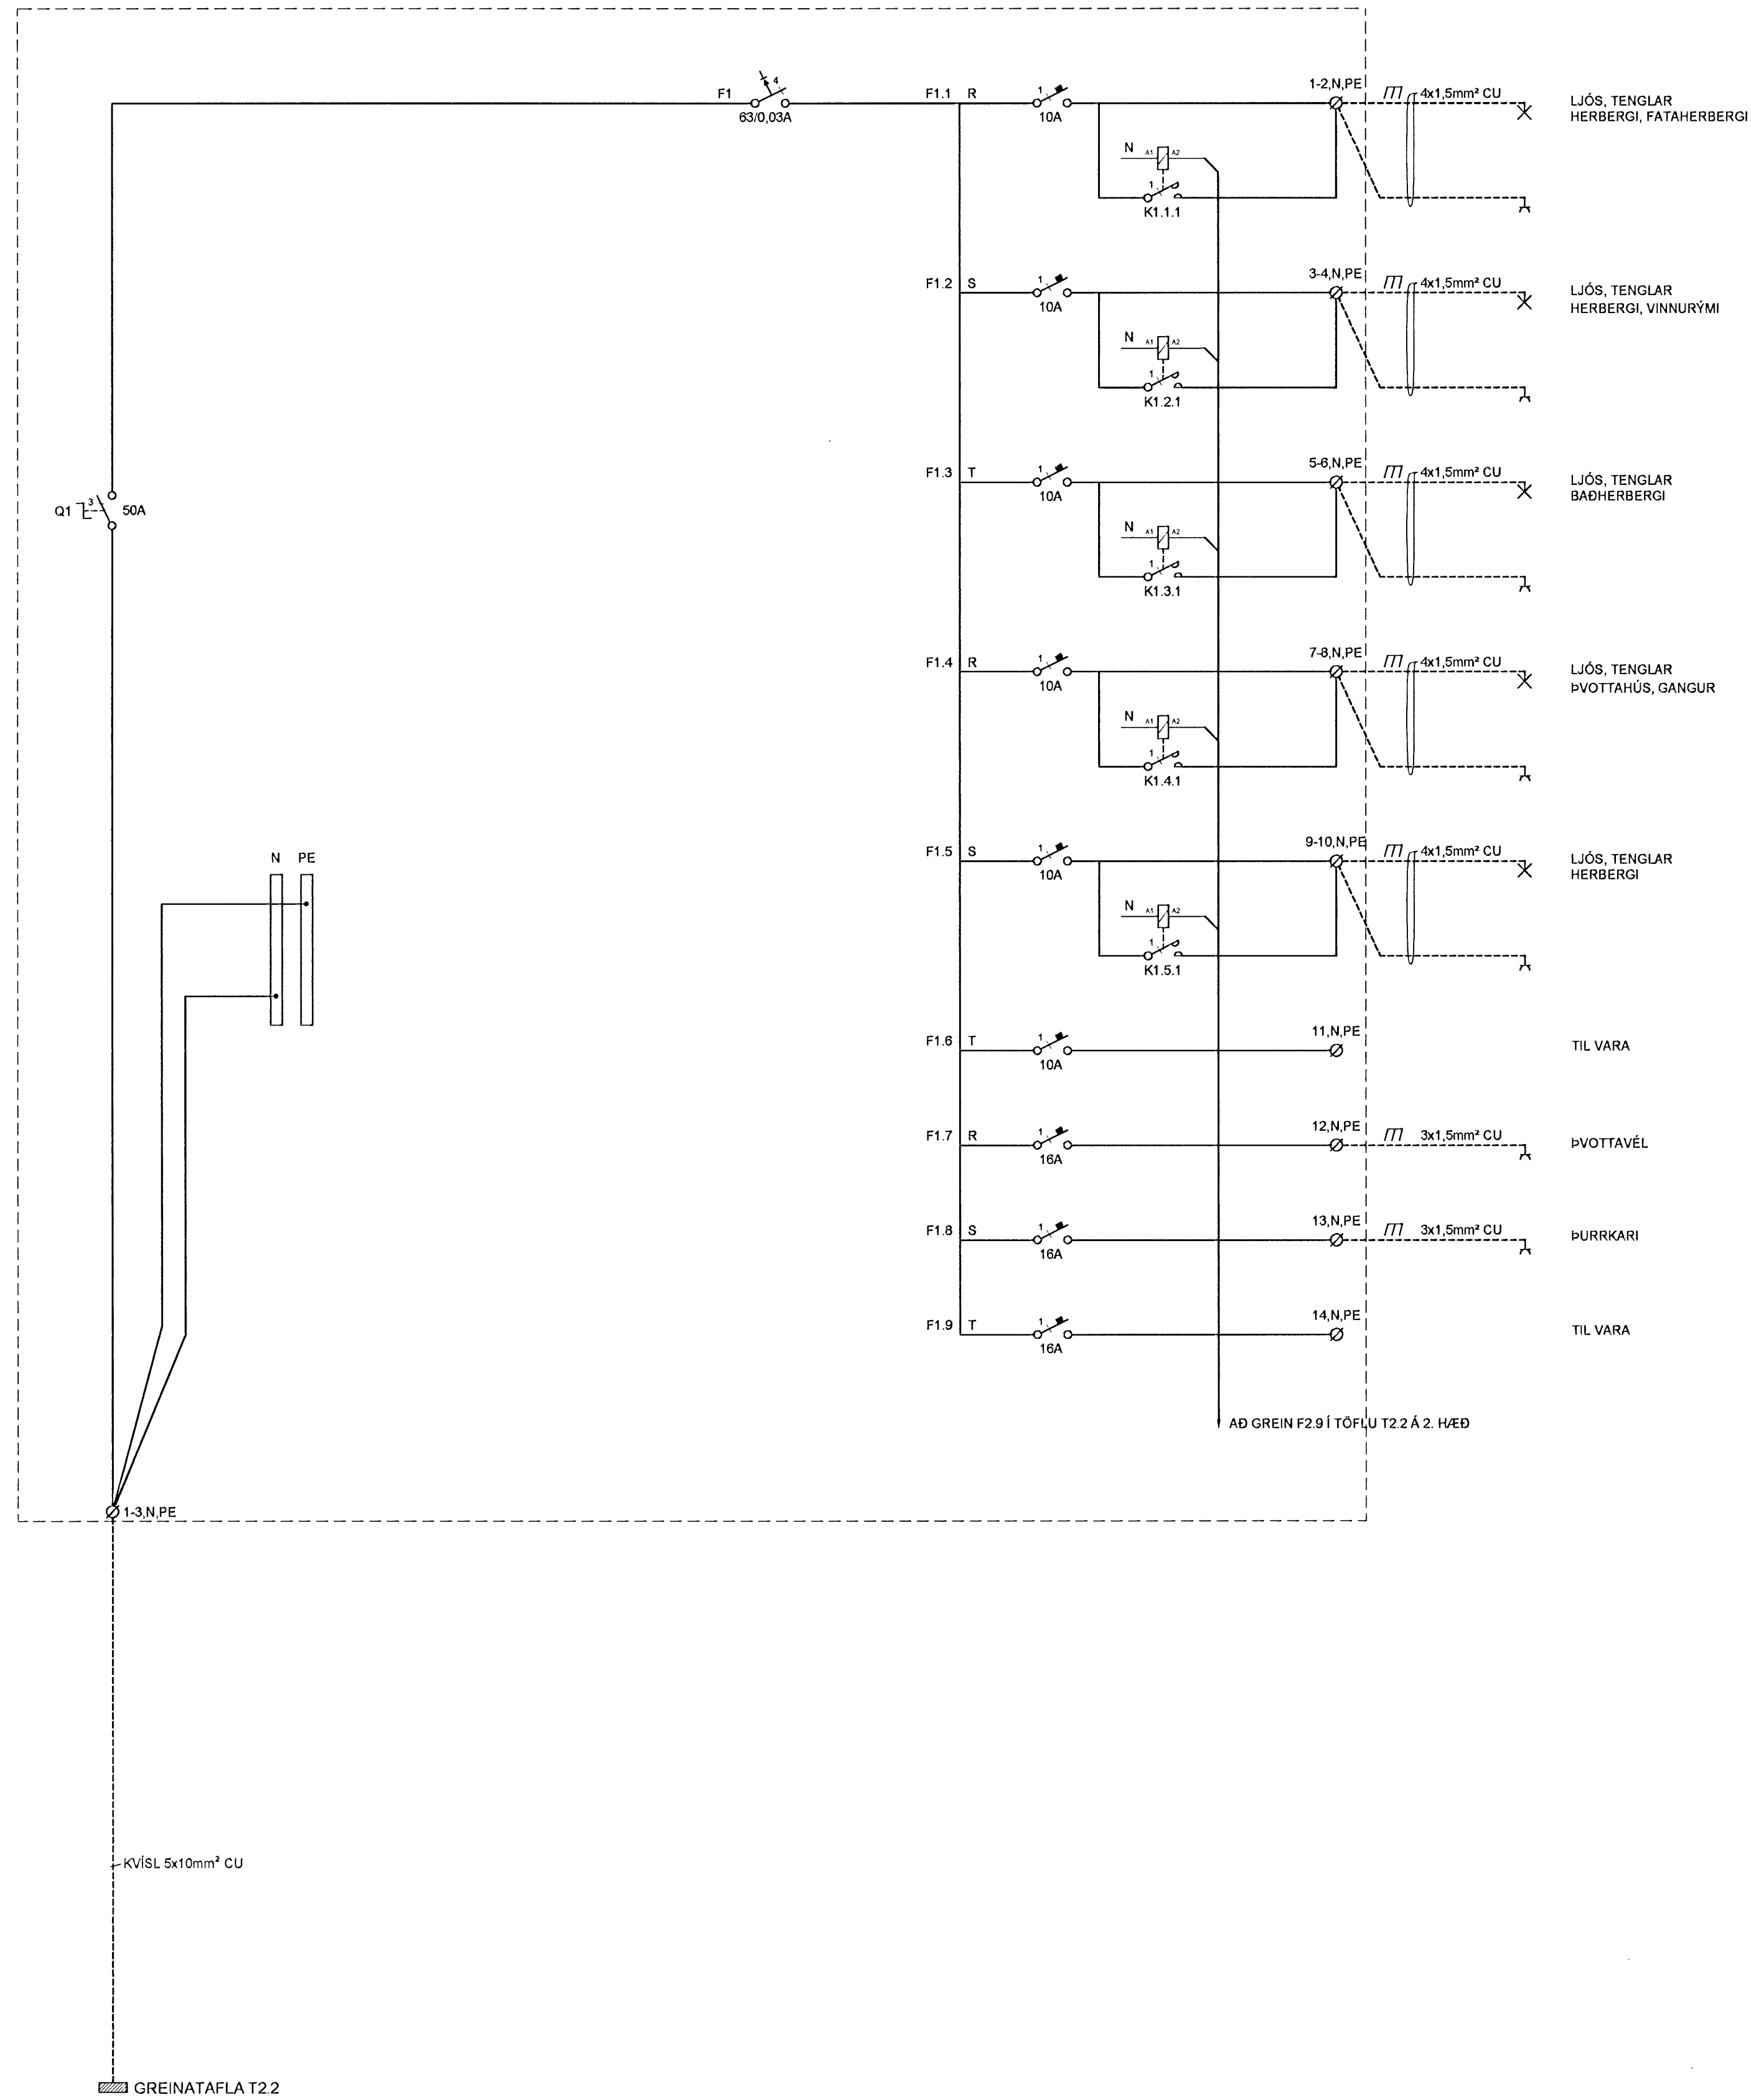

ÁRITUN SAMRÆMINGARÞINGMENNNA
30 071070-5069

DR. DAGS BREYTING REKNI. TEIKN.

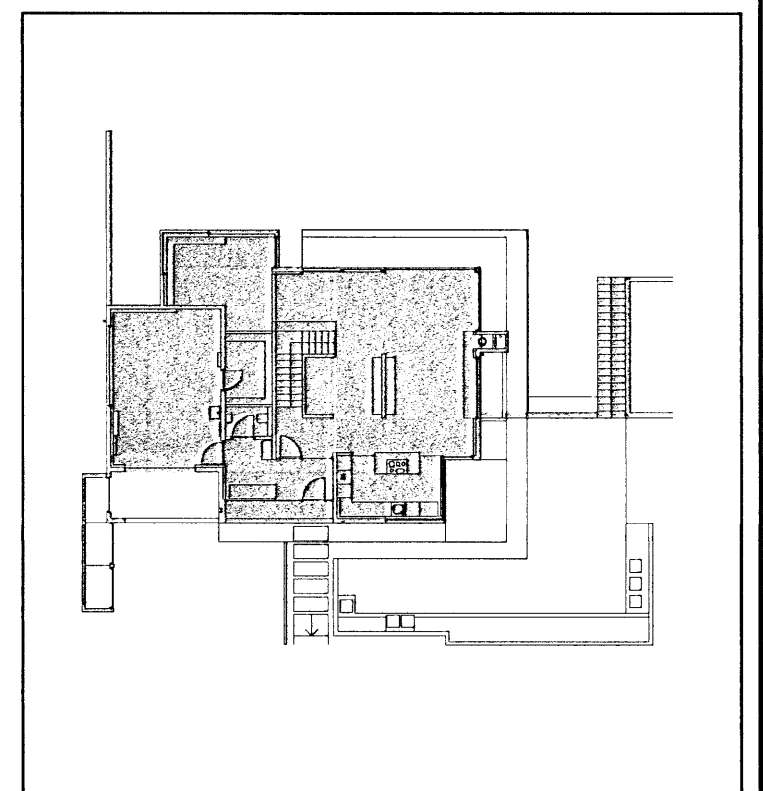

VSÓ RÁÐGJÖF

ÞORGAUTUN 21, 105 REYKJAVÍK, Sími 565-9000, Símarátt 565-9010, Netfang vsg@vsg.is

HLÍÐARÁS 4 - HAFNARFIRÐI

RAFKERFI EINLÍNUMYND GREINATAFLA T1.1	HANNAÐ/TEIKN YFIRFARID: <i>EA</i> SAMÞYKKT: <i>SC</i> Simon Umráðgjafi	JJ/LL 110856-7789
KVARNR A1 / -	REYKJAVÍK	30.05.2007
VERÐNR	TEIKN NR.	DR.
08306	R7-E1-1	