



GREINATAFLA T2.2

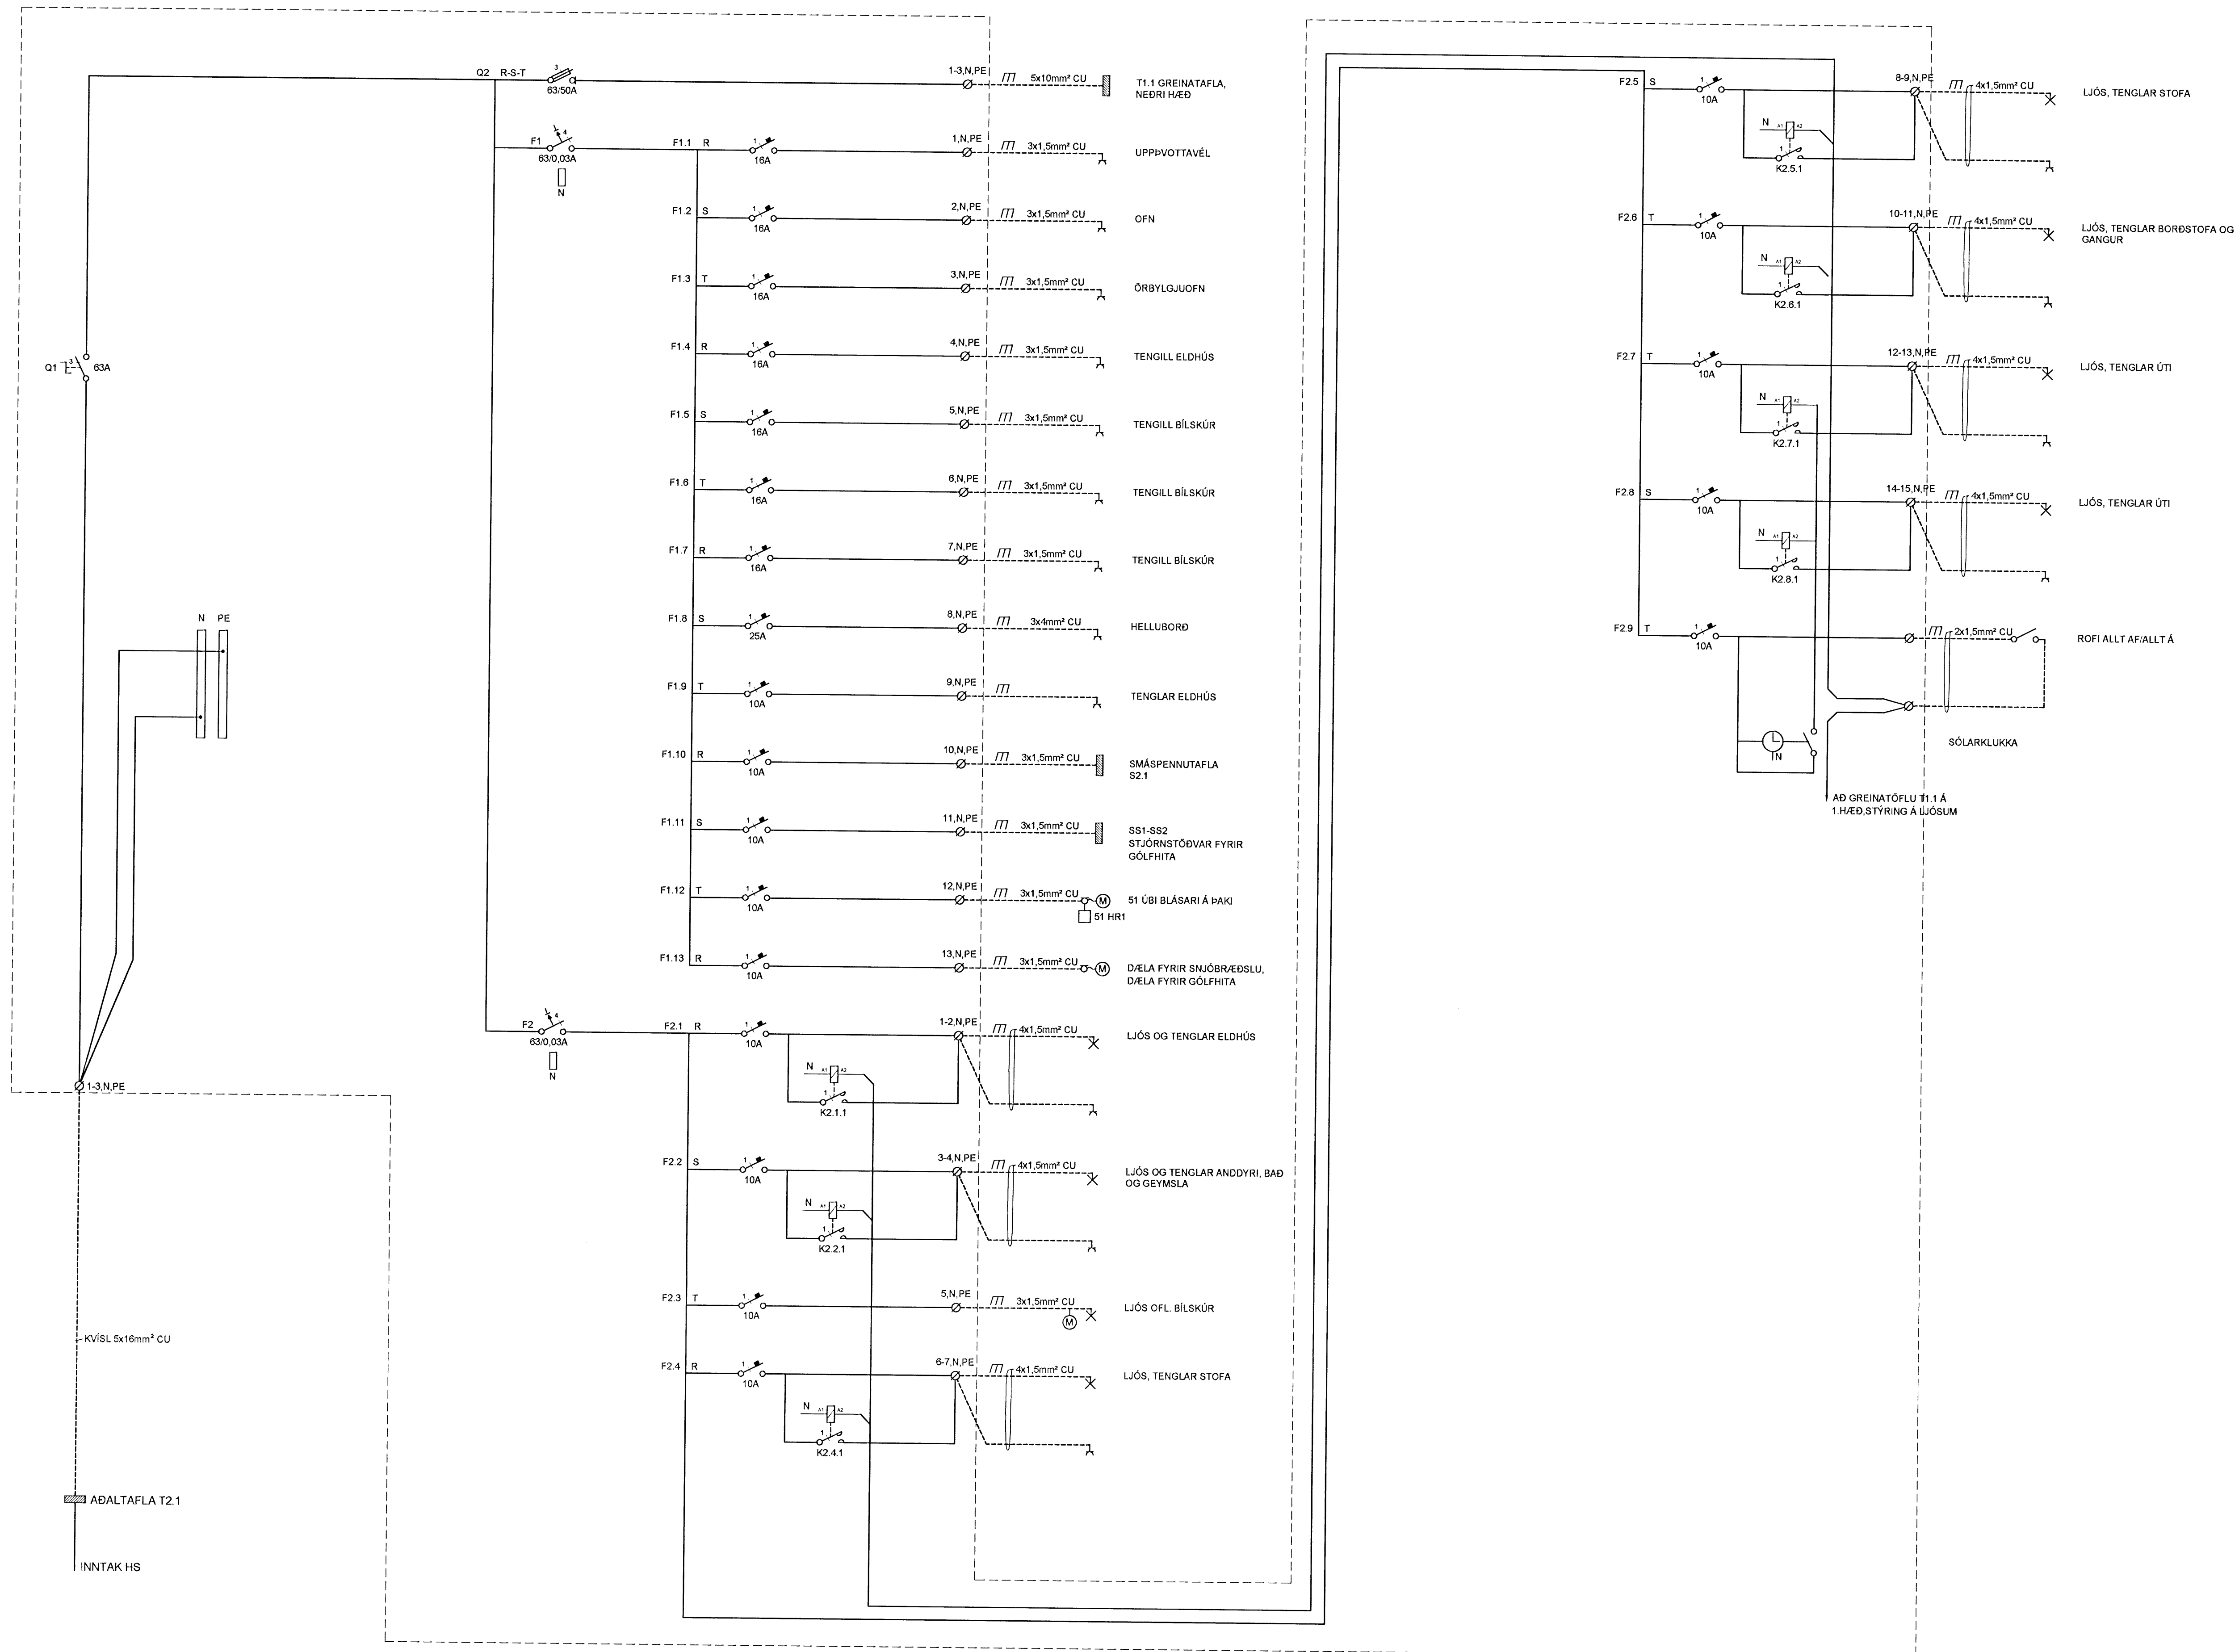

ÁRTUN SAMRÆMINGARHÖNNUNAR  
30 071070-5069

DR	GAGS	BREYTING	REKNI	TEKNI
----	------	----------	-------	-------

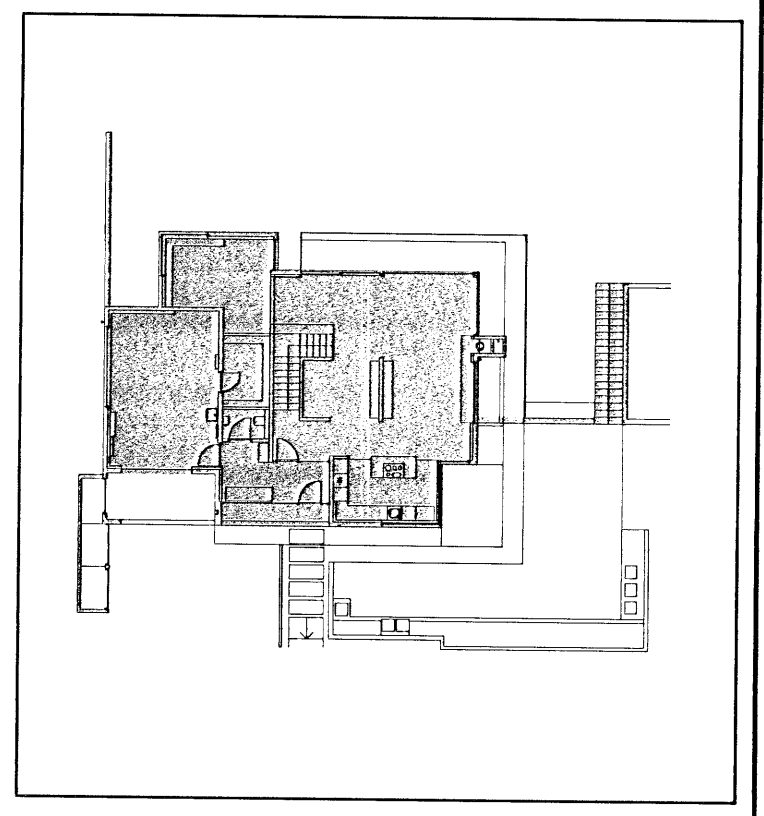

**VSÓ RÁÐGJÖF**  
BORGARTÚN 20, 103 REYKJAVÍK, Sími 565-9000, SímiRÉF 565-9010, NETTVAÐIÐ vef@vs.is

HLÍÐARÁS 4 - HAFNARFIRDI

RAFKERFI EINLÍNUMYND GREINATAFLA T2.2	HANNAÐ/TEKNI VEIRFARÍÐ SAMBYKKT REYKJAVÍK	JJ/LJL Simon Unvörðsson 110856-7109 30.09.2007
---	--	---

KVARNR. A1 / -  
VERKNAÐ. REYKJAVÍK  
08306 R7-E2-2