

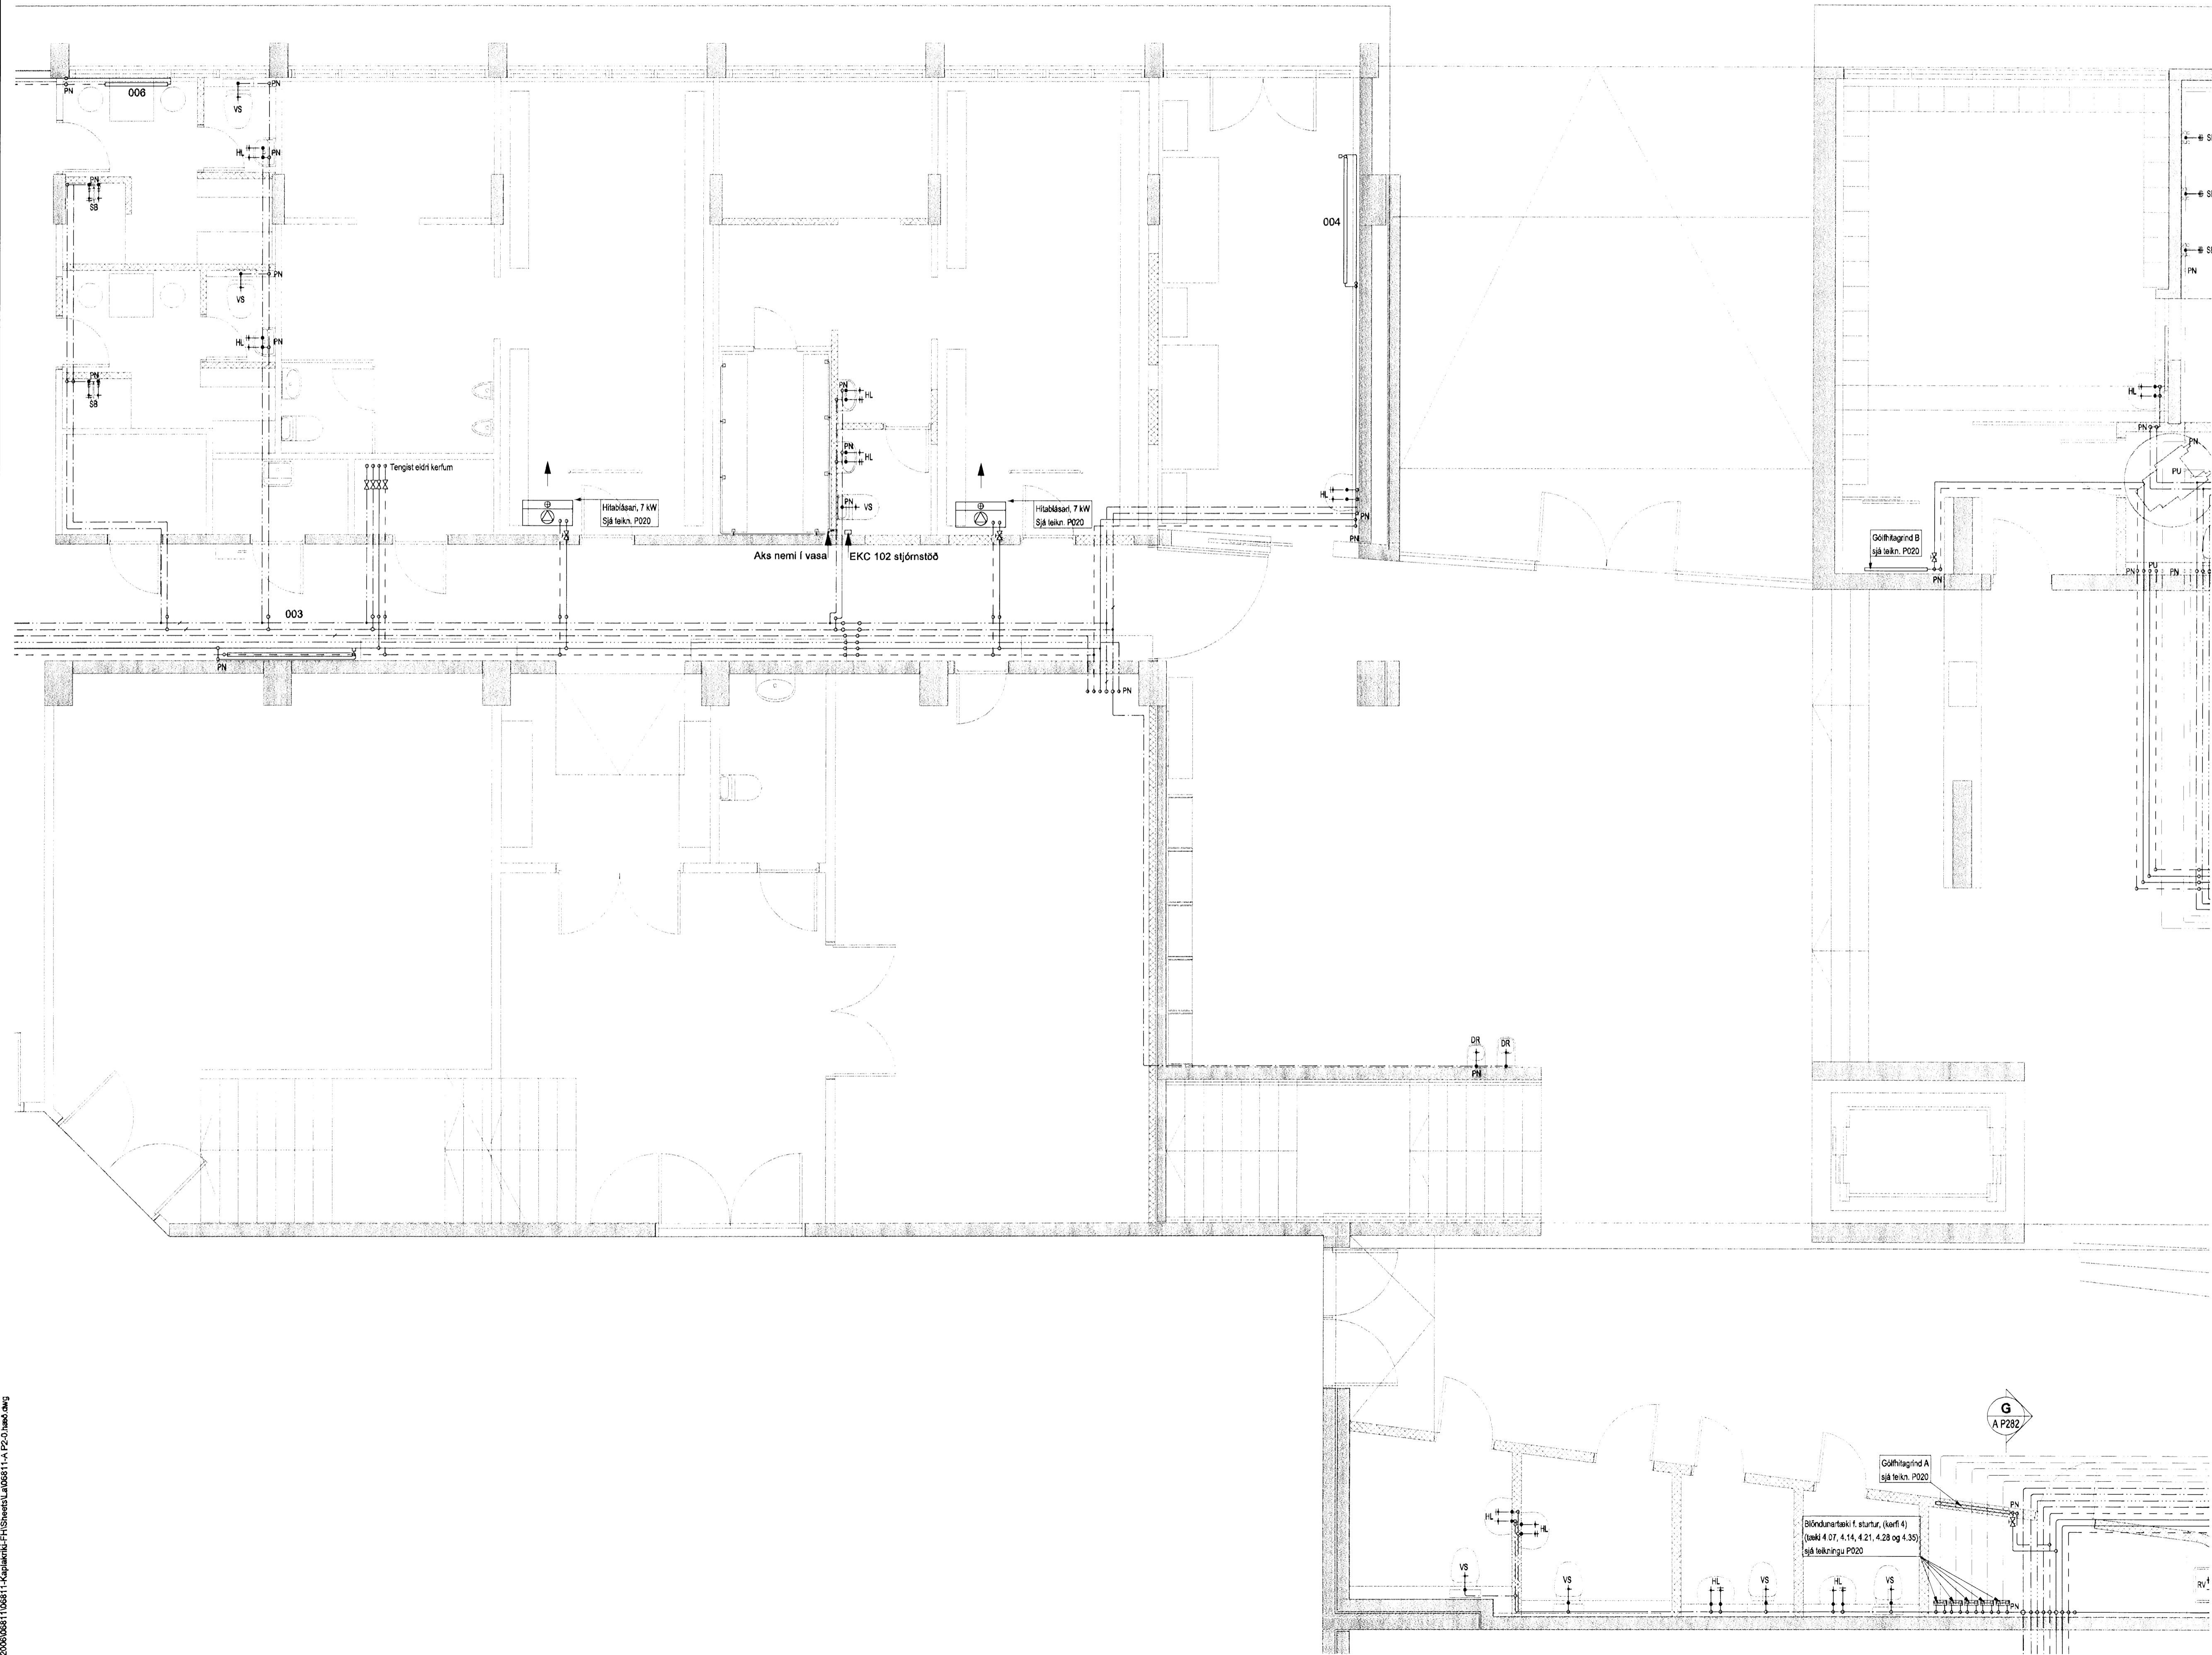


Revisión: 14 FEB 2008  
 Aðilar: VSB

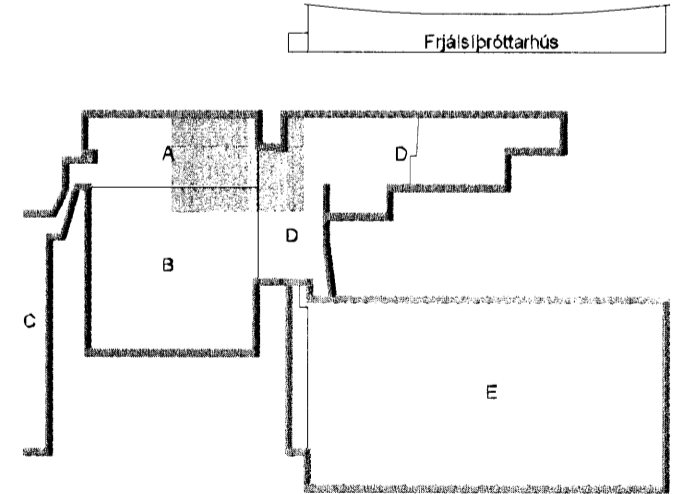

*Dr. Einar*  
 Kt. 110457-2789

KAPLAKRIKI

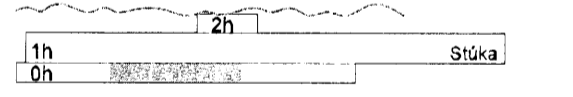

Útg. Dags. Skýring Hannad/Yfirfand

**VSB**

VERKFRÆÐISTOFA

BÆJARHRAUN 20 • 220 HAFNARFJÖRÐUR KENNIT. 710796-2899  
 vsb@vsb.is • Sími 565 8600 • Fax 565 8610 • www.vsb.is

Áritun séðingjara Sveinn Aki Sverrisson kt. 230855 5609

KAPLAKRIKI  
 HAFNARFIRDI

Lagnir  
 Neysluvatns- og hitalagnir  
 Grunnmynd kjallara

Hannad	Teiknad	Yfirfand	Kvarði	Síða
KMJ	KMJ	SÁS	1.50	/ A1
Dags.	Verkefni	Teikning	Útgáfa	
30.04.07	06811	A P202	-	-

V:\2006\06811\06811-Kaplaekriki\FH\Hannad\_La06811\_A\_P2\_0.hao.dwg