


Úr Gildi

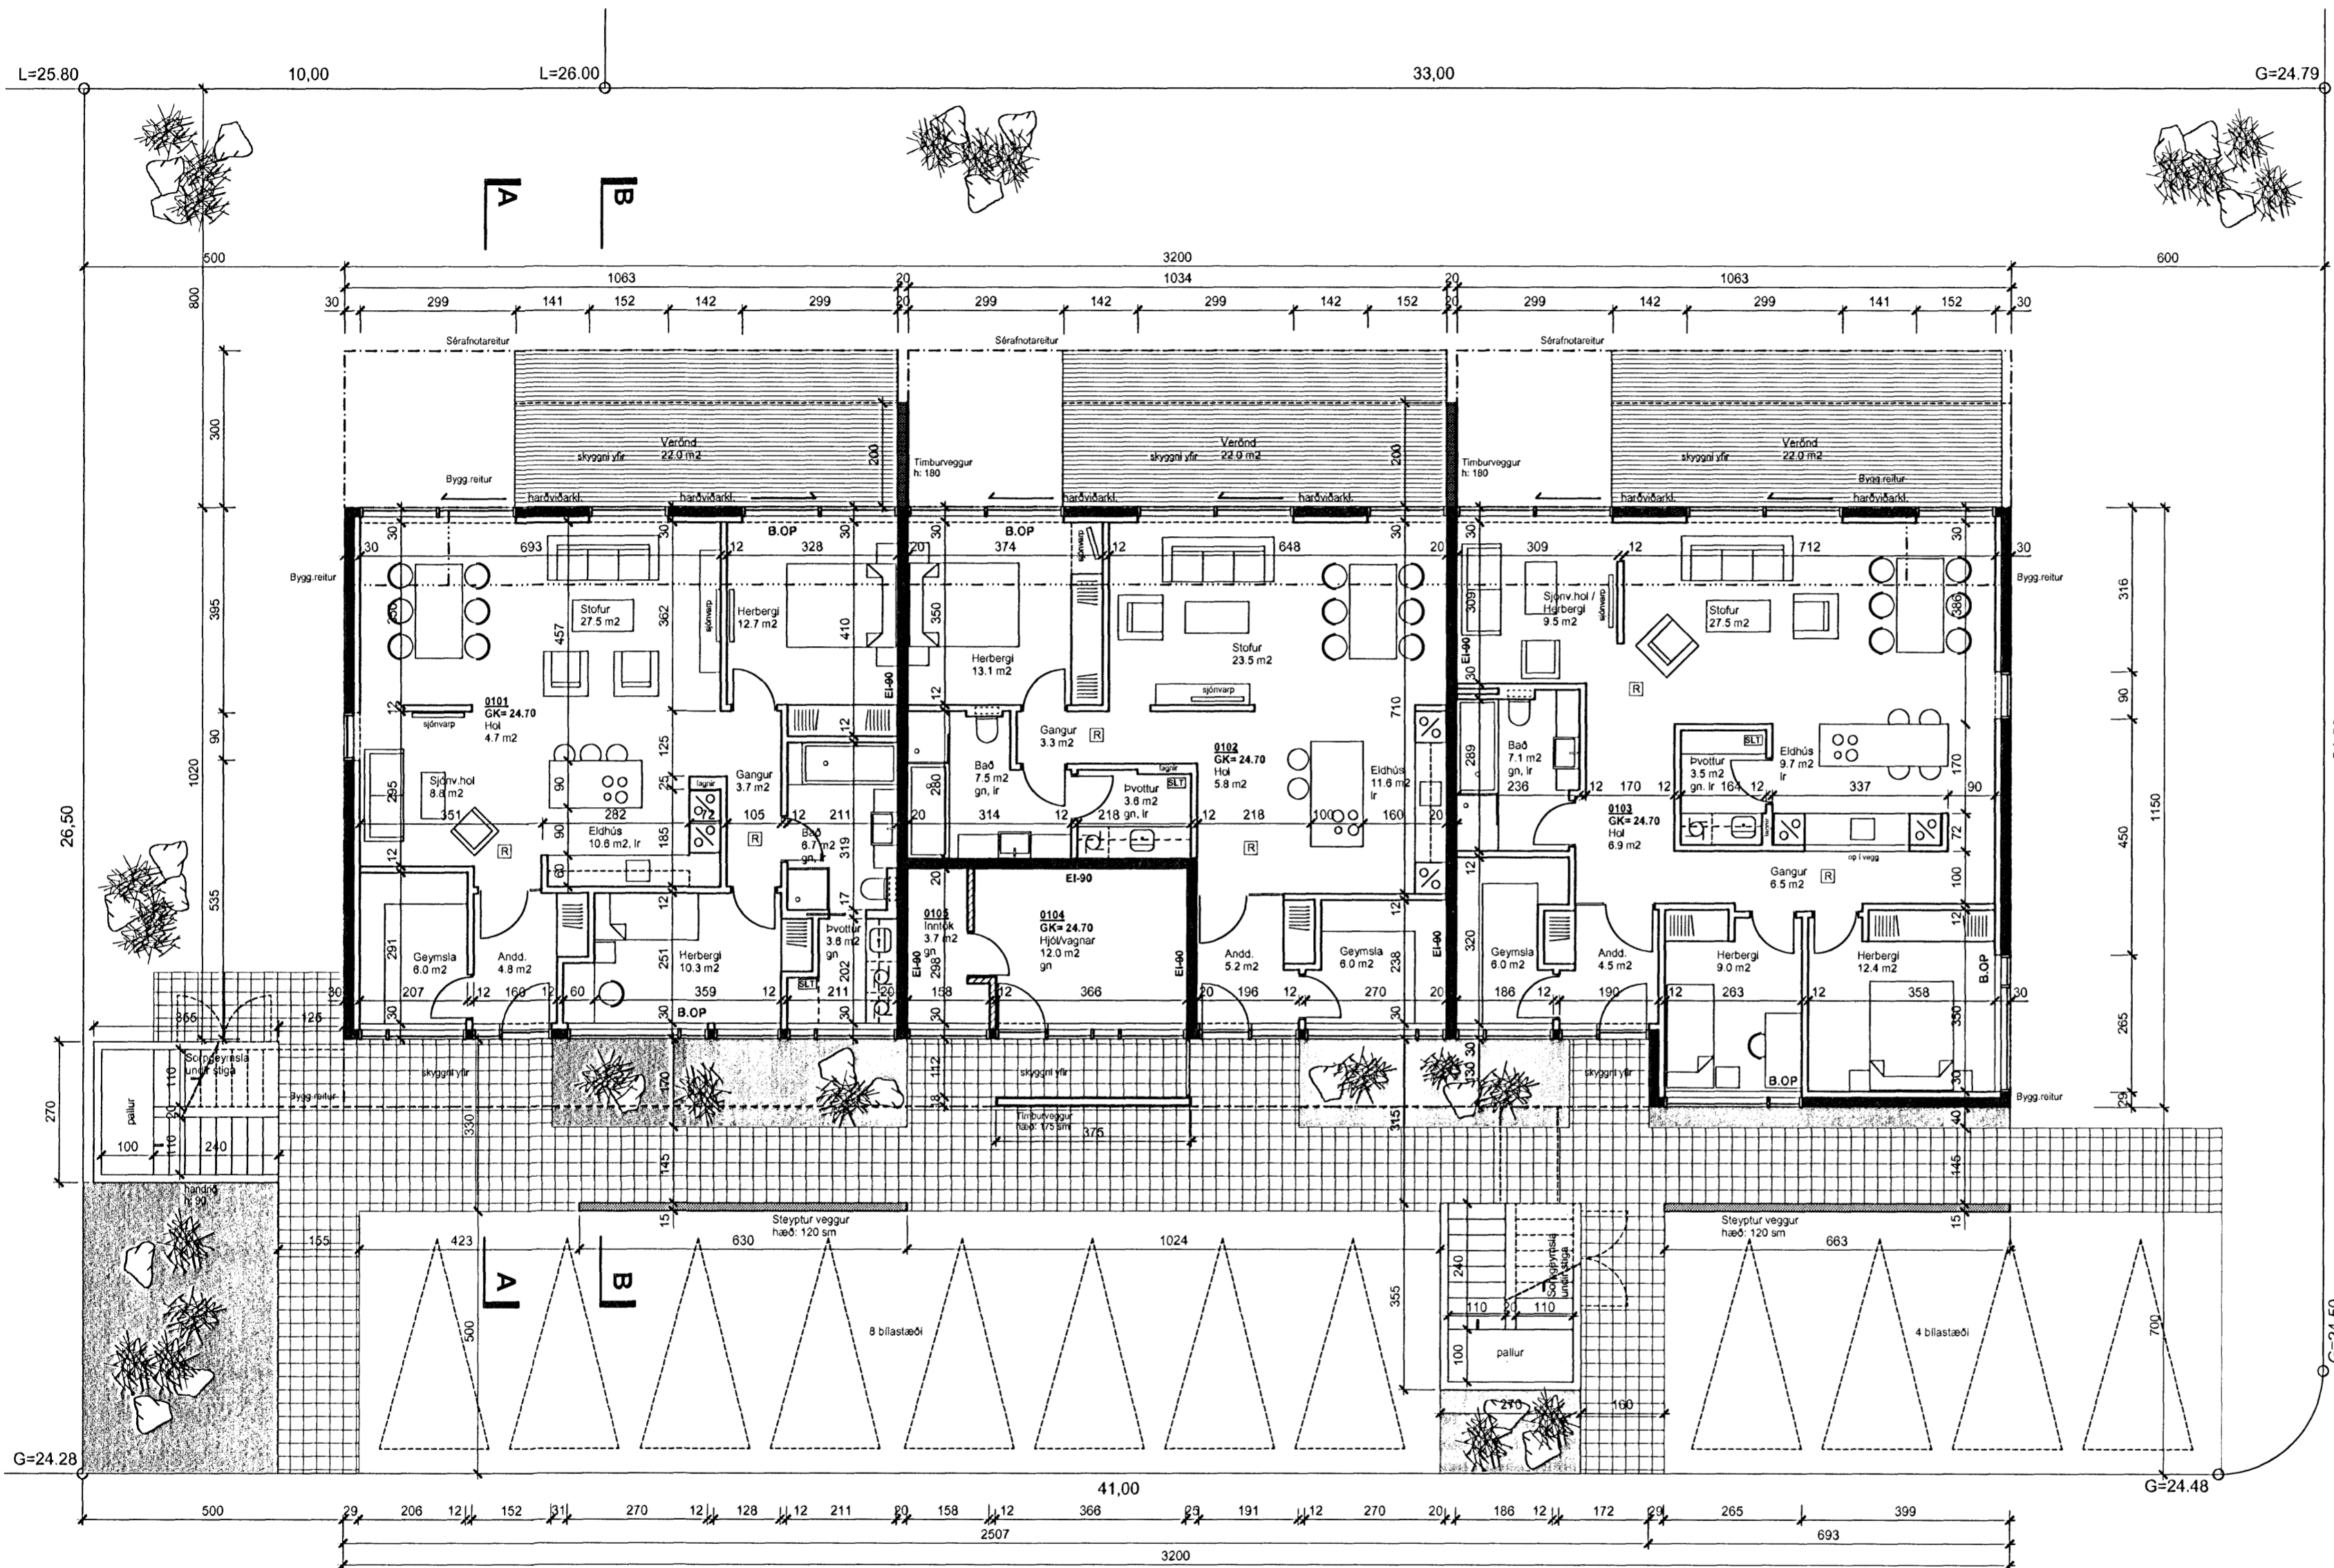

GRUNNMYND 1.HÆÐAR

DREKAVELLIR 40 HAFNARFJÖRÐUR

ADALUPPDRÁTTUR
 Grunnmynd 1. Hæðar

1.02

Dags. 26.10.07

M.kv: 1:100

Gunnar Páll Kristinsson arkitekt
 Klappastíg 25, 101 Reykjavík kt: 260665-3879
 Sími: 592 9515 GSM: 898 5663 netfang: gunnar.pall@internet.is

Gunnar Páll Kristinsson