


GRUNNMYND 1 HÆÐAR 1:50

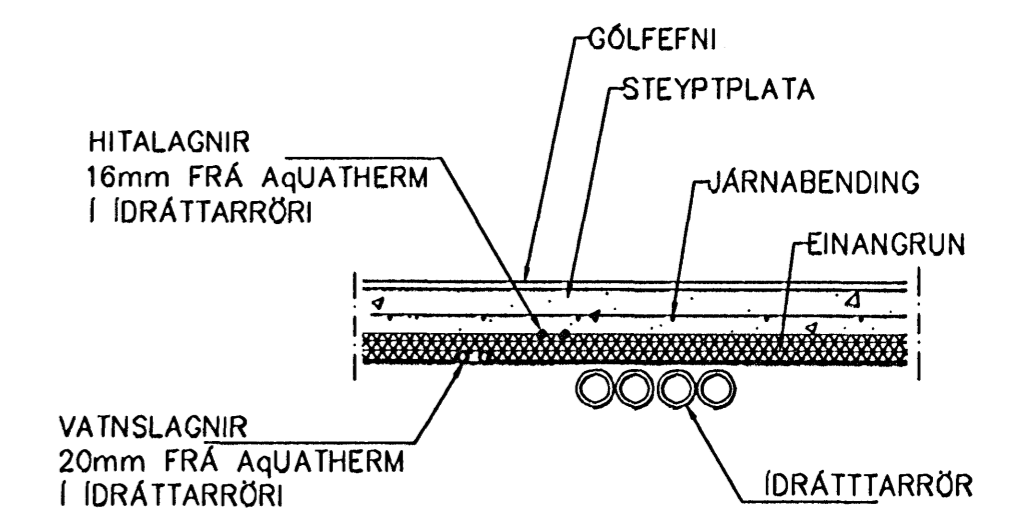

LAGNIR, SNID, 1:20

22 SEPT 2005

Br.	Dags.	Eðill breytinga	Sign
DREKAVELLIR 2 HAFNARFIRÐI			
FÆÐULAGNIR FYRIR HITA+VATNSLAGNIR			
MKV. 1:50 1:20			
DAGS. APRIL. 2005			
VERK NR. 2504			
TEIKN. NR. 2-02			
HANNAD SIG. ÞORLEIFSS. KT. 241148-3009			
TEIKNAD G.H.			
YFIREARID			
TÆKNIPJÓNUSTA SIGURDAR ÞORLEIFSSONAR ehf STRANDGÖTU 11 220 HAFNARFIRÐI Sími 555-4255 FAX 565-2875 E-mail taeknipjonusla@islandia.is kt: 440693-2539			

Handwritten signature