


SKÝRINGAR:

HK = Hrákóti
 FK = Frágenginn kóti
 NB = Kóti í neðri brún
 EB = Kóti í efri brún
 NF = Niðurfall
 BSL= Brunaslanga

-  Gífsveggur
-  Kerfisveggur
-  Steypur veggur

C:
 B:
 A: Gaumflgur á solernum og sérhlutamerkingar. 06.09.05
 BREYTINGAR: DAGS:

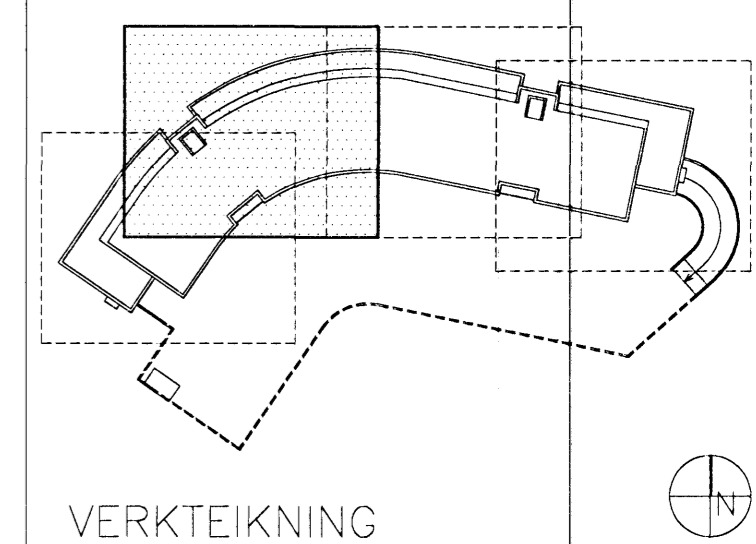

Dalshraun 1, Hafnarfirði

RIS ehf
 INNVEGGIR
 GRUNNMYND 5. HÆÐAR
 BLAD 2 AF 4

VERK: ACTA 0446
 KVARDI: 1:50
 DAGS: 28.08.05
 TEIKN: 08
 SKRÁ: 0408-grunnur-4tt.dwg

Bygginguvalfrúnni Hafnarfjarðar
 Algreitt þann
 09. SEPT. 2005

ÚTI INNI

ARKITEKTAR

BINGHOLTSSSTRÉTI 27 101 REYKJAVÍK
 SIMAR 5527660 & 5627660 FAX 5527661
 NETFANG: uti@ul.is
 VEFANG: http://www.uti.is
 BALDUR Ó. SVAVARSSON ARKITEKTAR FAI
 120357-5149
 JÓN ÞÓR ÞORVALDSSON ARKITEKTAR FAI
 021256-7579