


SNID E

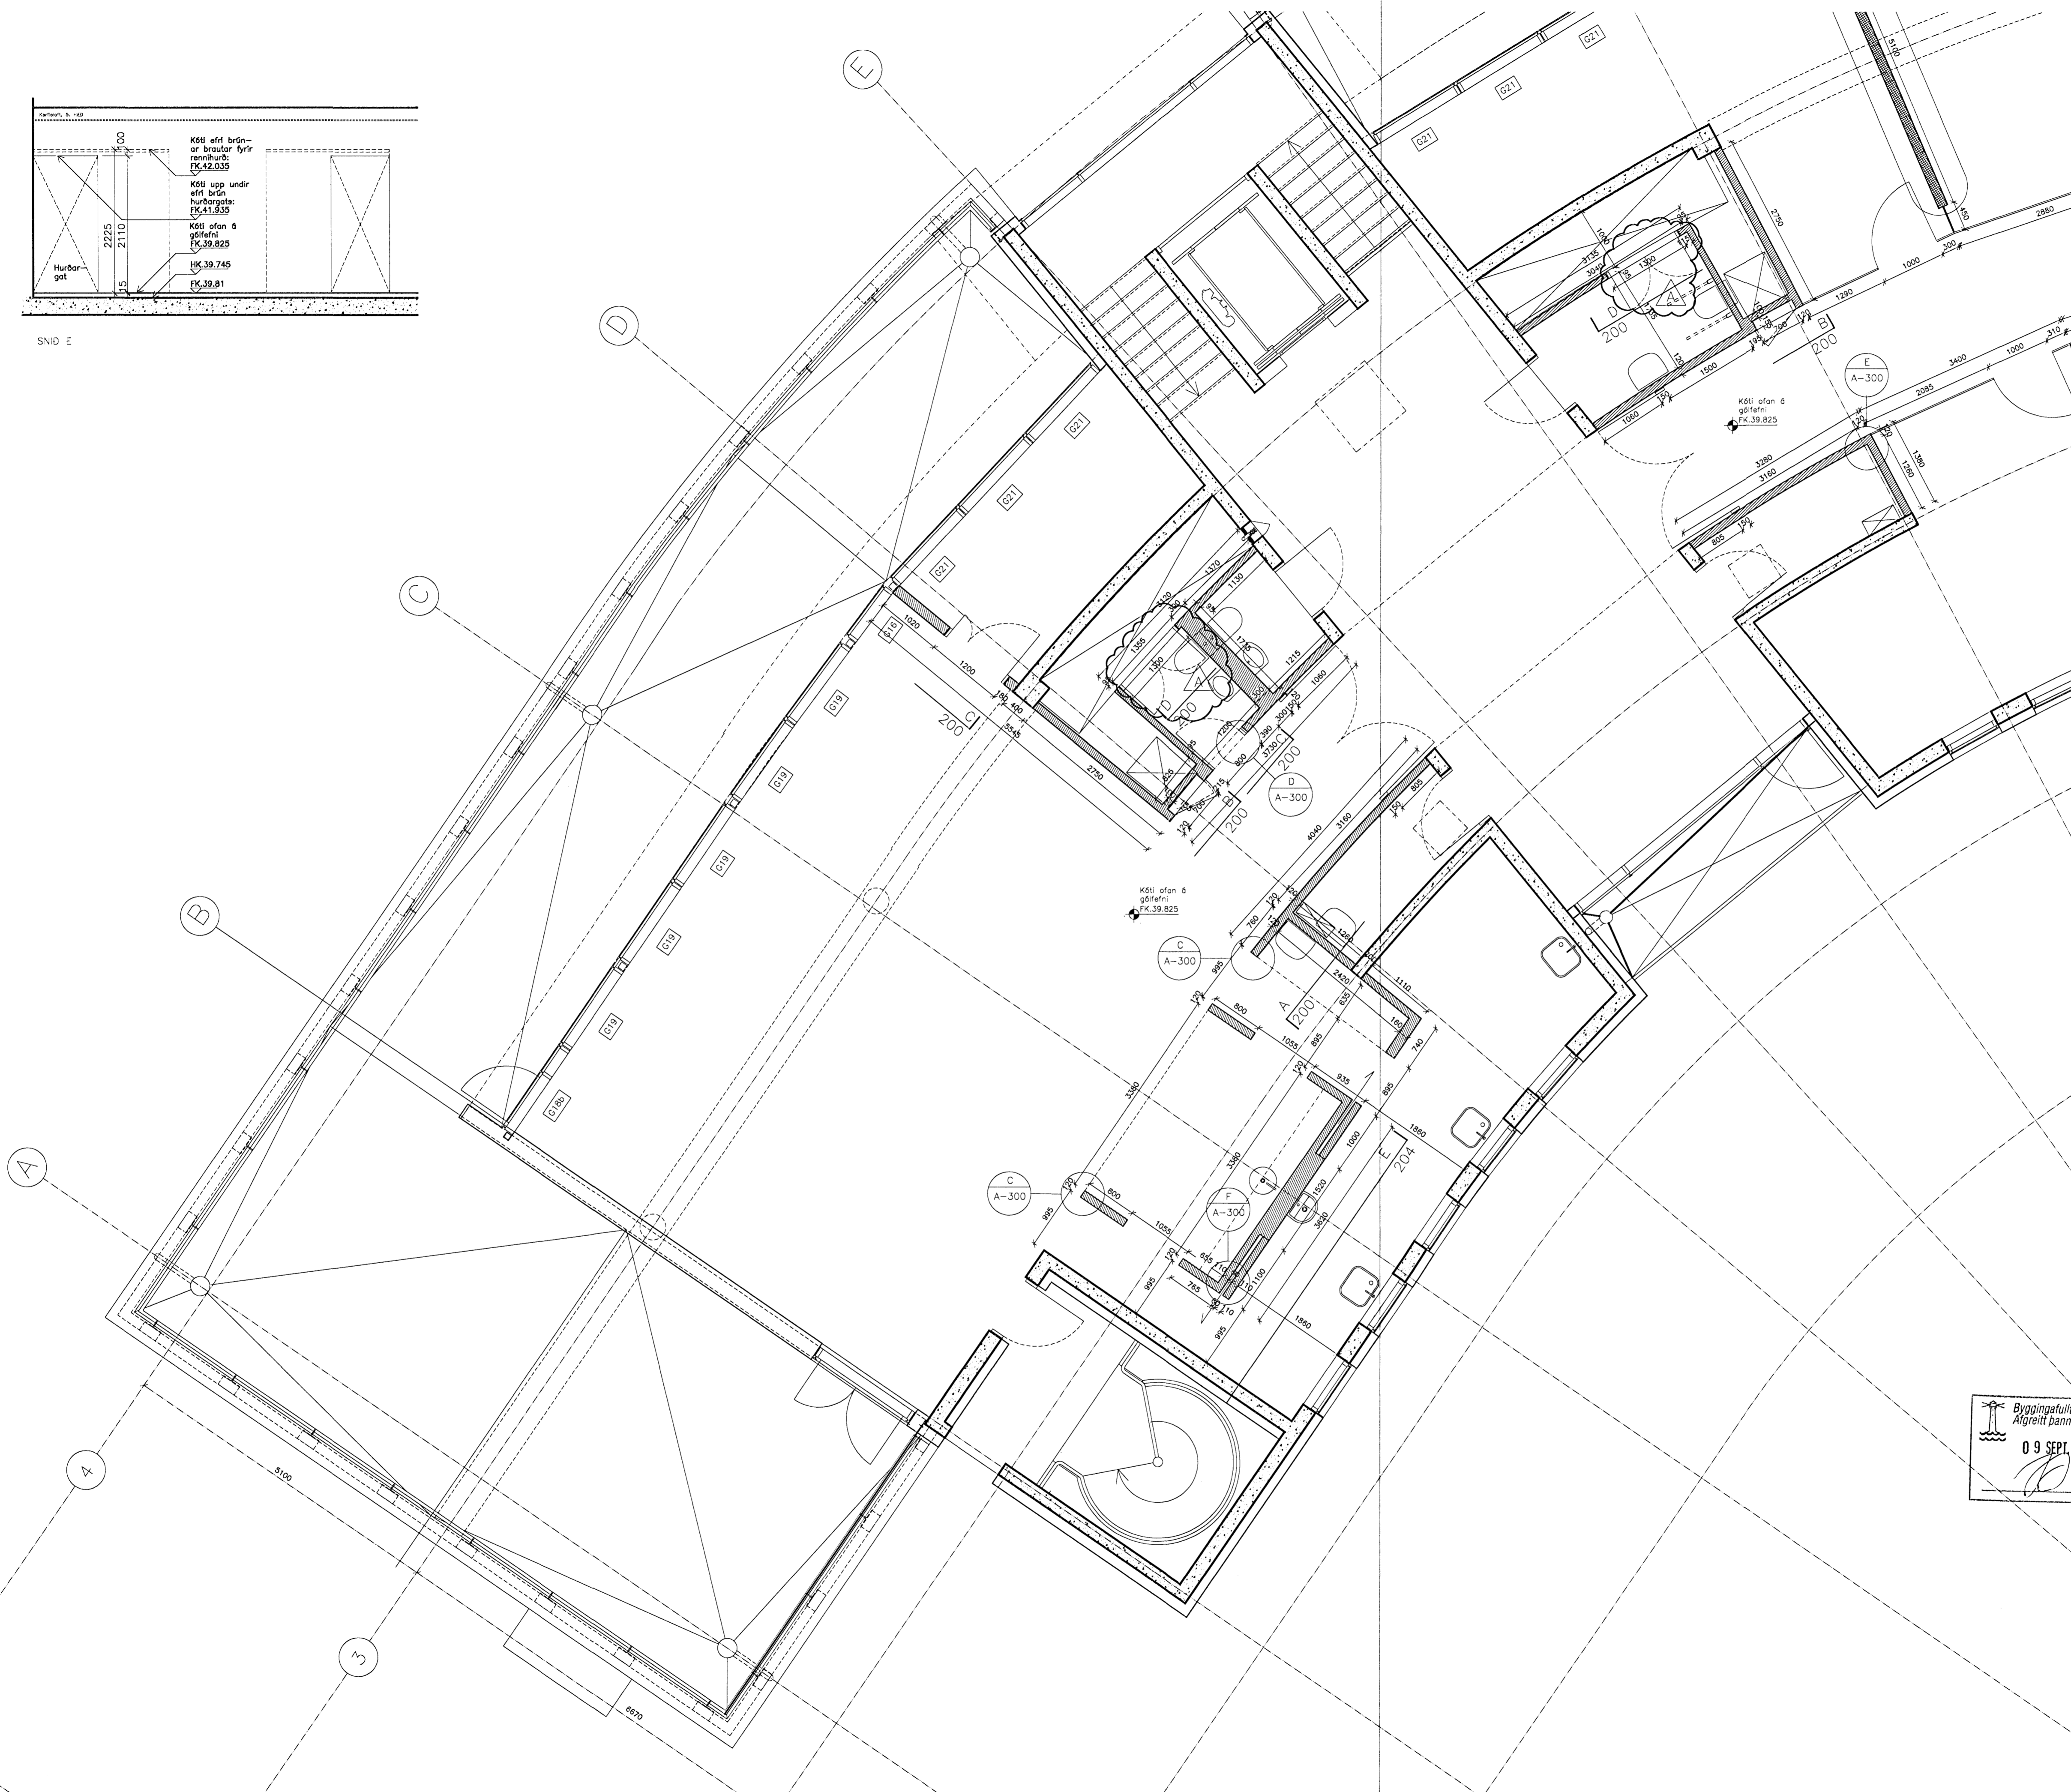


SKÝRINGAR:

- HK = Hrákoti
- FK = Frágenginn kóti
- NB = Kóti í neðri brún
- EB = Kóti í efri brún
- NF = Niðurfall
- BSL = Brunaslanga

- Gífsveggur
- Kerfisveggur
- Steyptur veggur

C:  
 B:  
 A: Gaumligur á solernum og sérhlutamerkingar. 06.09.05  
 BREYTINGAR: DAGS:

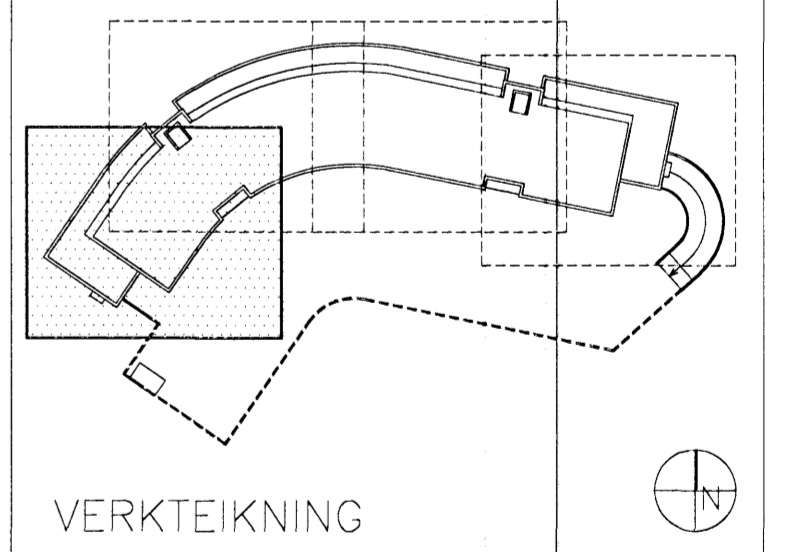

Byggingufultrúi Hafnarjarðar  
 Algjörð bann  
 09 SEPT. 2005  
 Dalsbraun 1, Hafnarfirði  
 RIS ehf  
 INNVEGGIR  
 BRUNNMYND 5. HÉÐAR  
 BLAD 1 AF 4

VERK: ACTA 0446  
 KVARDI: 1:50  
 DAGS: 28.08.05  
 TEIKN: 0B  
 SKRÁ: 0408-gunnur-4H.dwg

**ÚTI INNI**  
**ARKITEKTAR**  
 ÞINGHOLTSSTRÆTI 27 101 REYKJAVÍK  
 Símar 5527660 & 5627660 FAX 5527661  
 Netfang [u@u.is](mailto:u@u.is)  
 Veffang <http://www.u.is>  
 BALDUR Ó. SVAVARSSON ARKITEKTAR FAI  
 120357-5149  
 JÓN ÞÓR ÞORVALDSSON ARKITEKTAR FAI  
 021258-7579

**A**  
**204**