

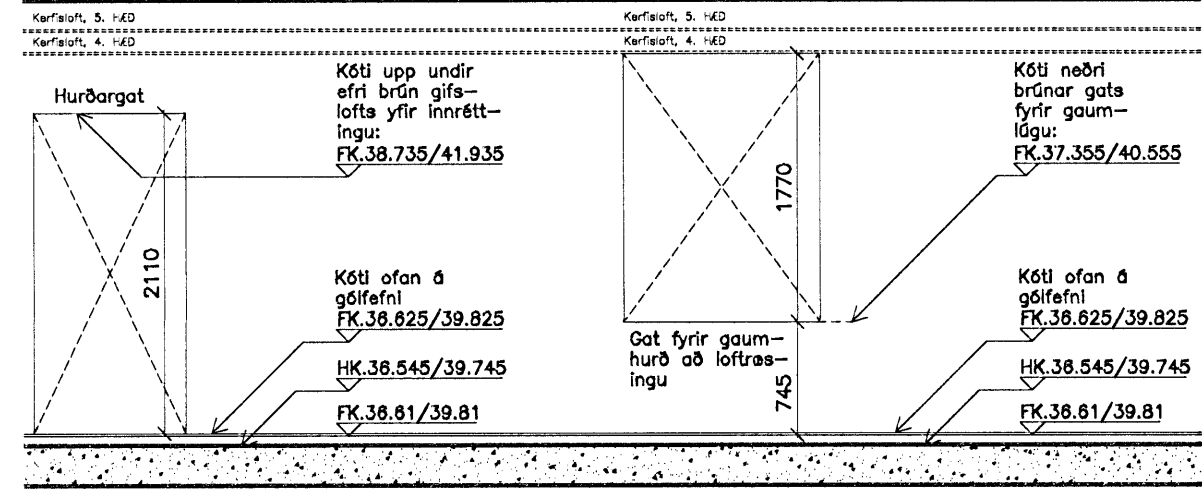


SNID A SNID B

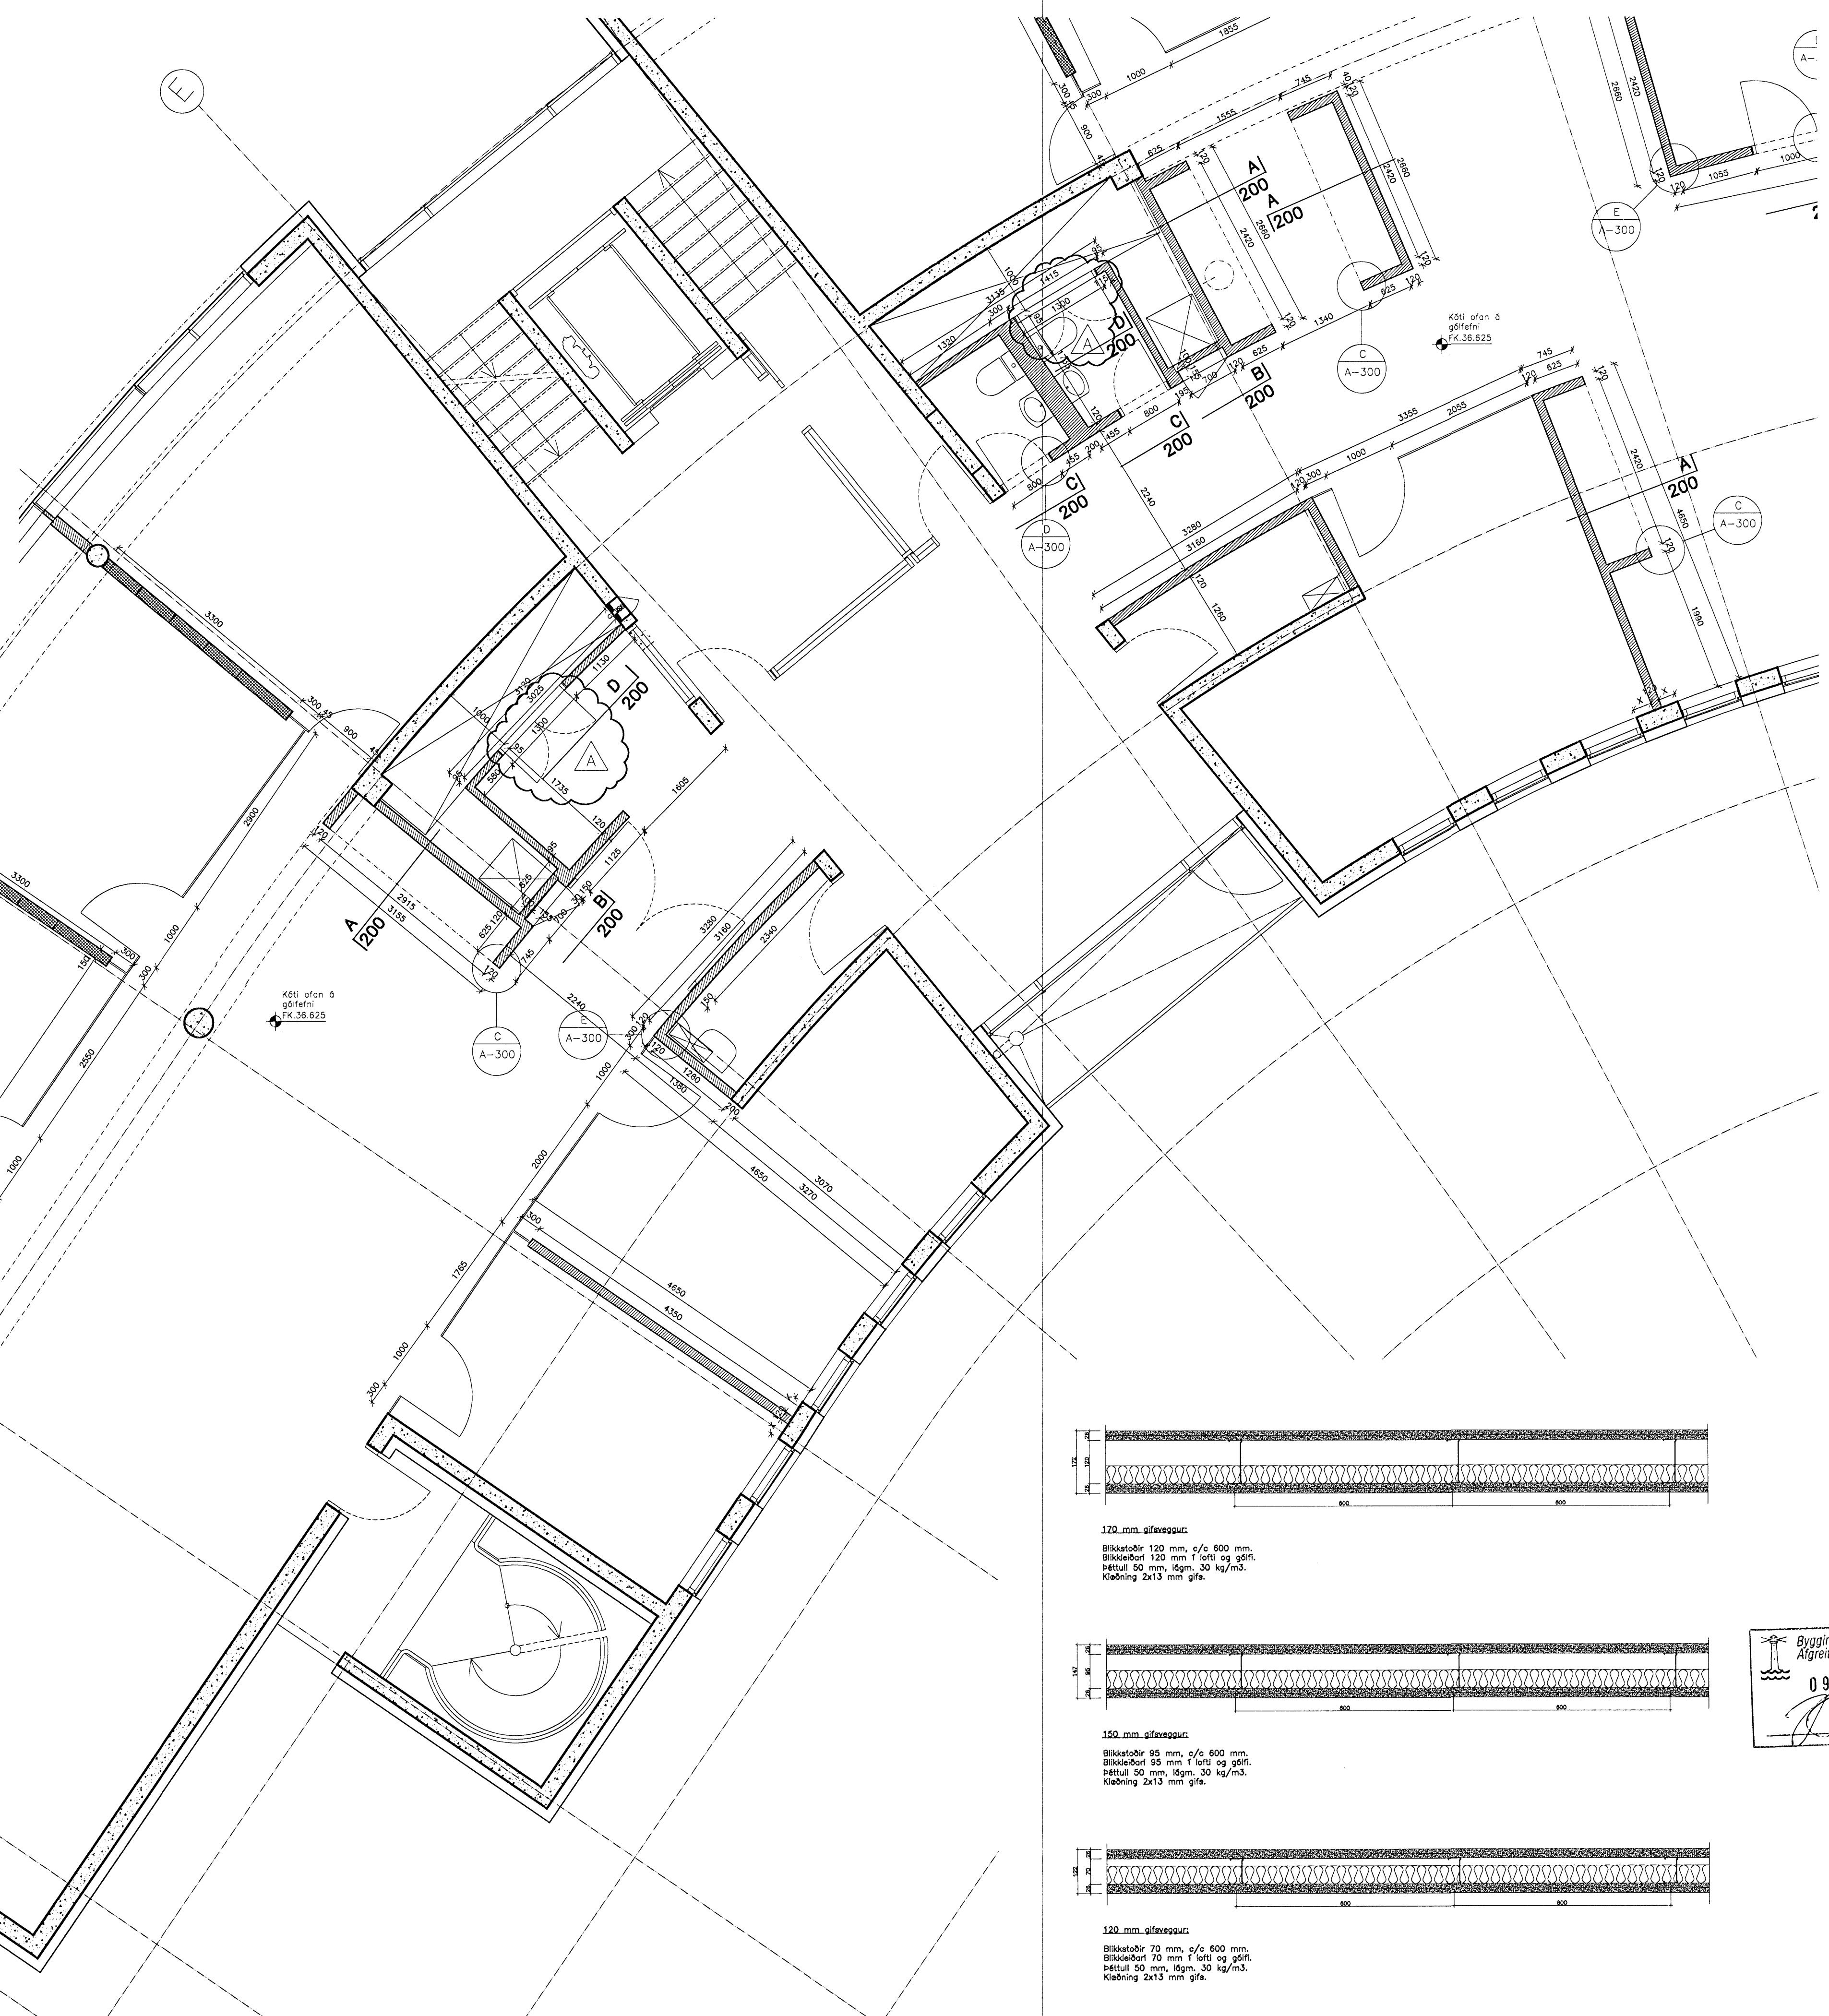



SNID C SNID D

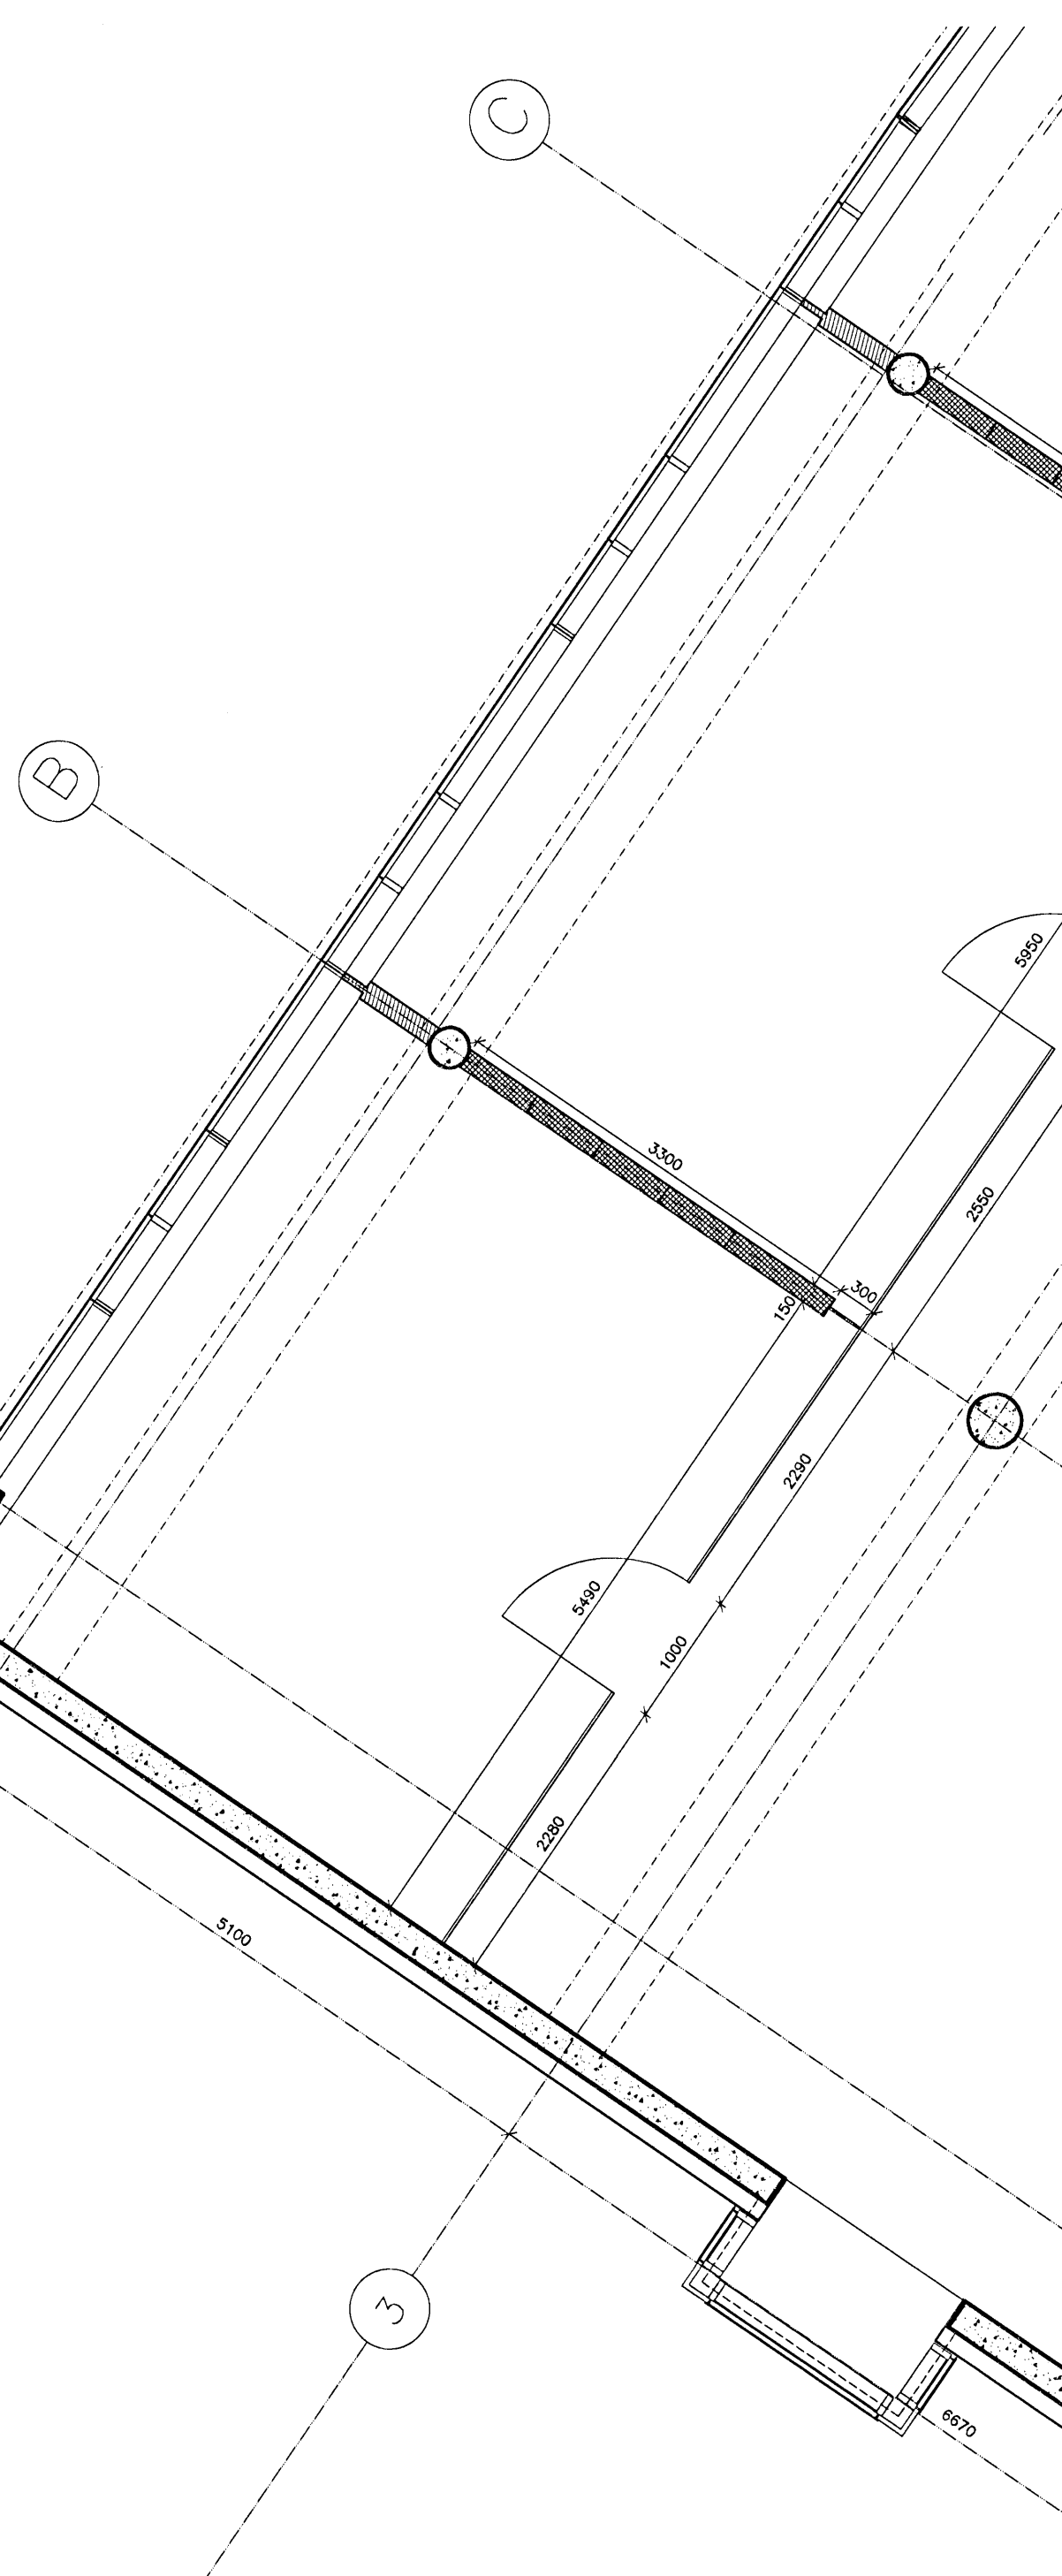

- SKÝRINGAR:
- HK = Hrákoti
 - FK = Frágenginn kóti
 - NB = Kóti í neðri brún
 - EB = Kóti í efri brún
 - NF = Niðurfali
 - BSL = Brunaslanga
- Gíflaveggur
 - Kerfisveggur
 - Steypur veggur

C:
B:
A: Gaumlúgur á salernum og sérhlutamerkingar. 06.09.05

BREYTINGAR: DAGS:

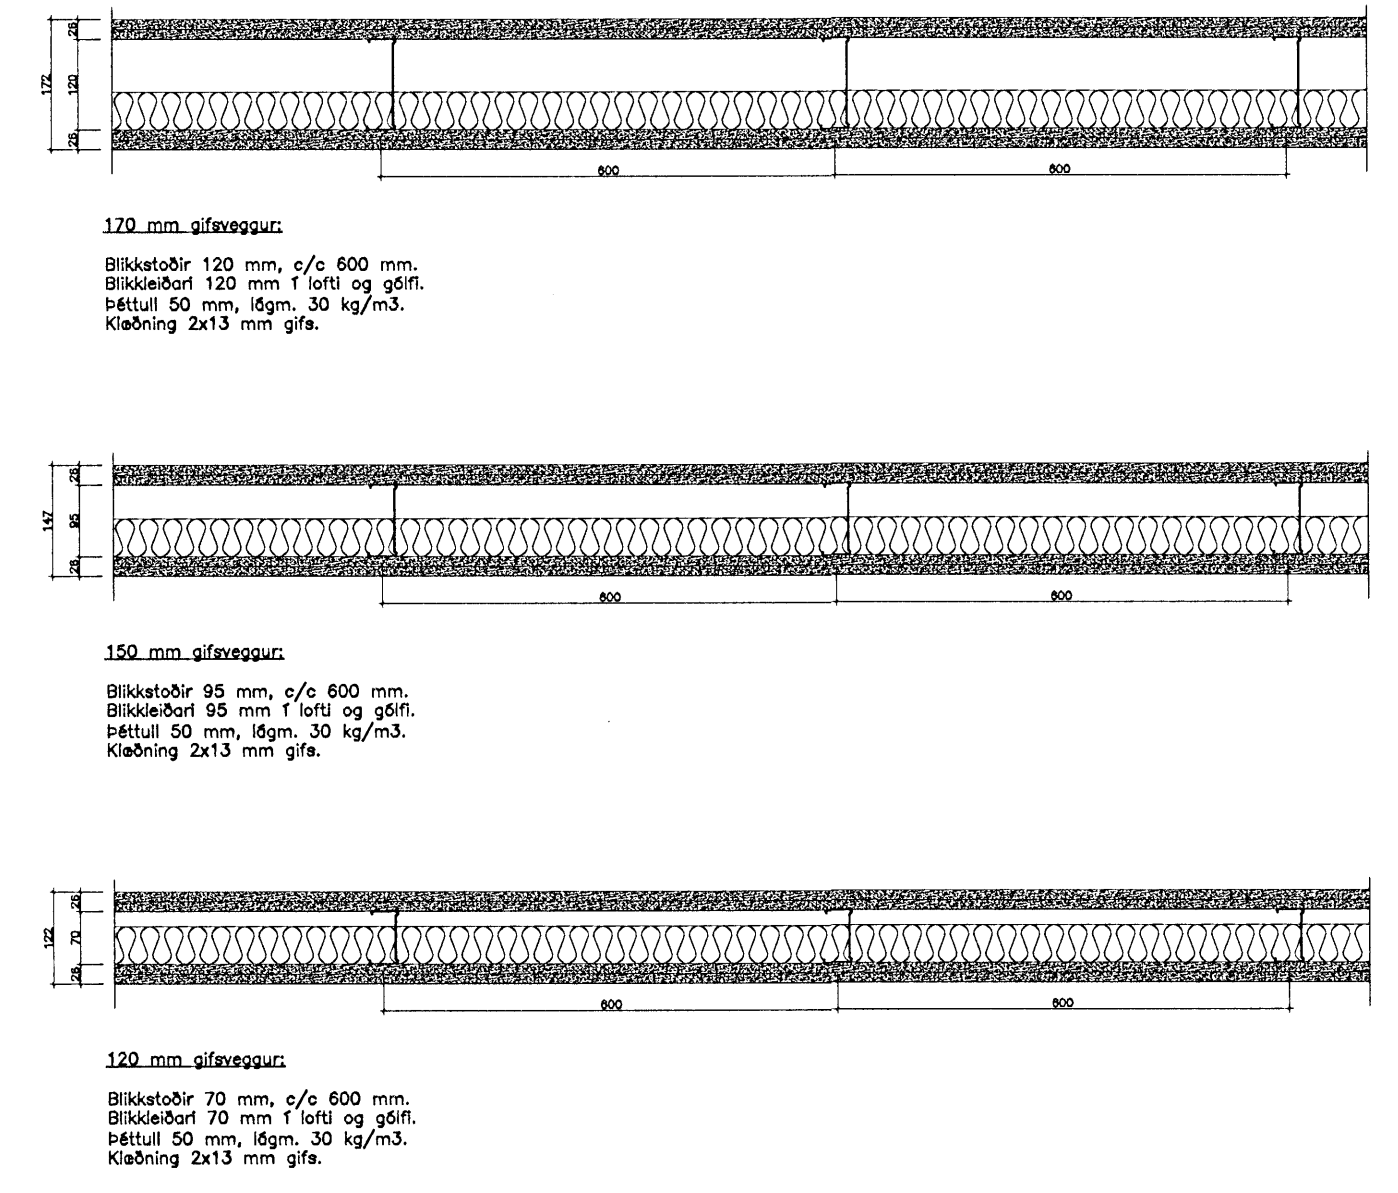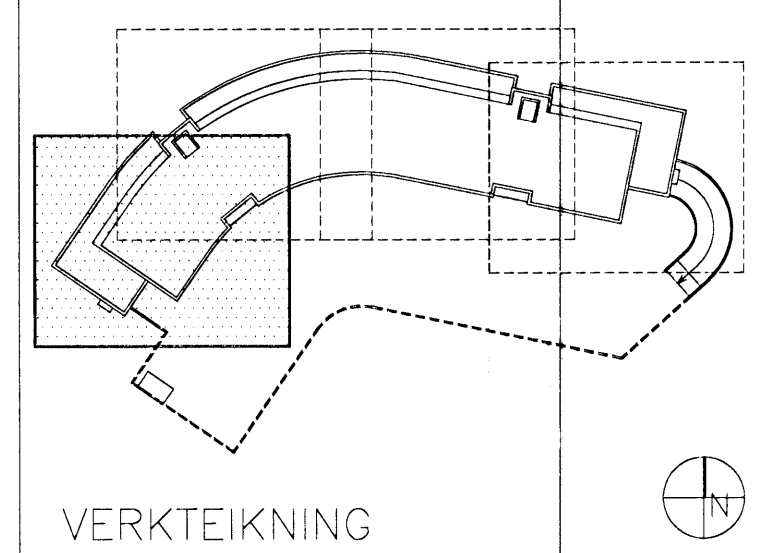

Byggingafrúin HINNVEGIR
Algreitt þann
09 SEPT. 2006
BLAD 1 AF 4

Dalshraun 1, Hafnarfirði

RIS ehf. HINNVEGIR
VERK: ACTA 0446
KVARDI: 1:50
DAGS: 28.08.05
TEIKN: DB
SKRÁ: 0408-grunnur-4H.dwg

ÚTI INNI

ARKITEKTAR

ÞINGHOLTSSTRÆTI 27 101 REYKJAVÍK
SÍMAR 5527660 & 5627660 FAX 5527661
NETFANG: ui@ui.is
VEFANG: http://www.ui.is

BALDUR Ó. SVAVARSSON ARKITEKTAR FAI
120357-5149

JÓN ÞÓR ÞORVALDSSON ARKITEKTAR FAI
021256-7579

A
200