
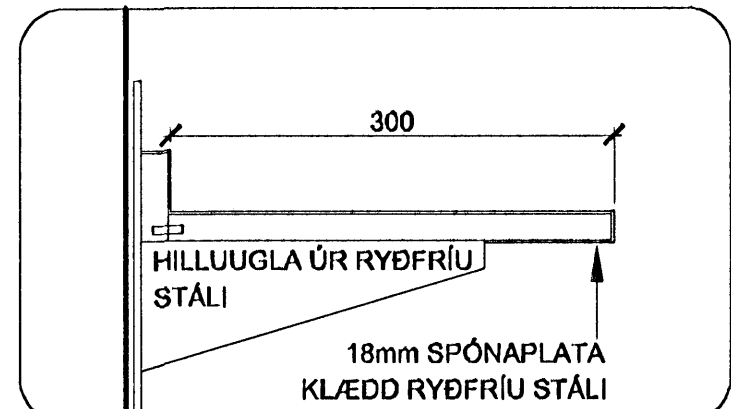
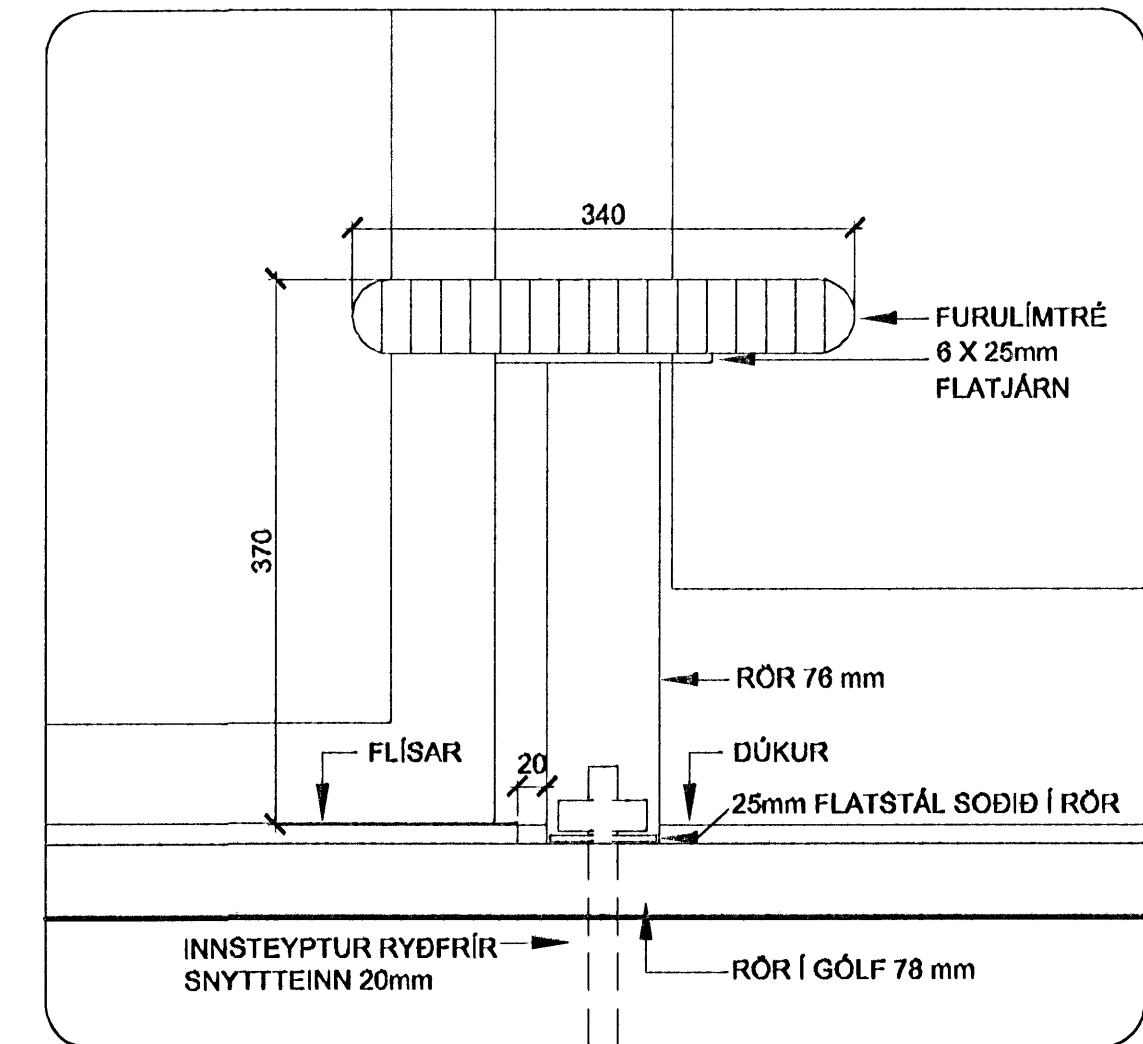
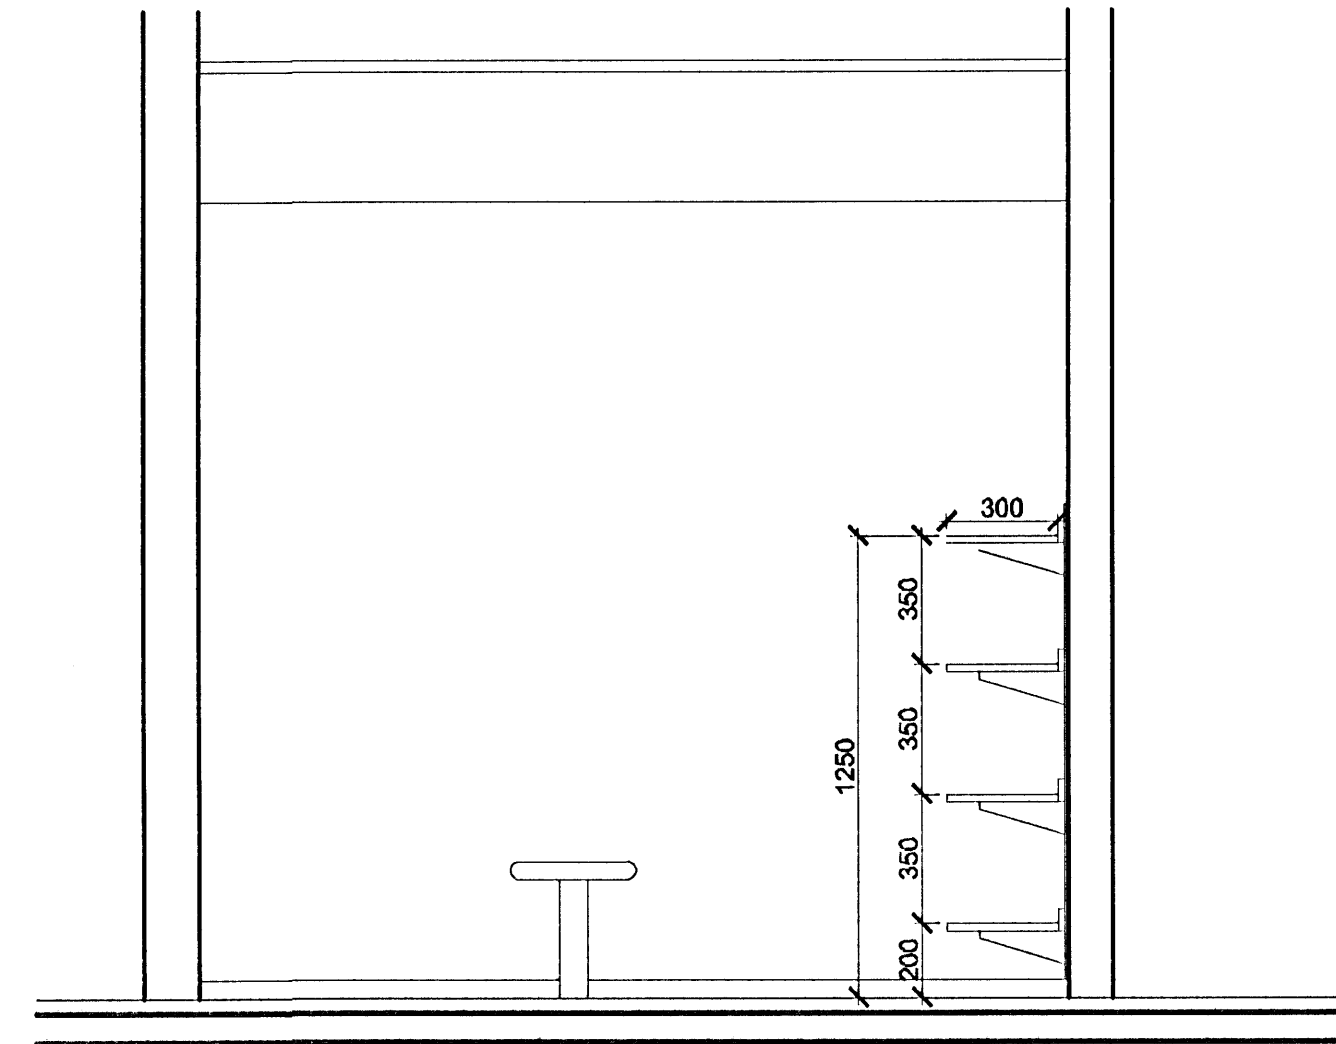


SKÓHILLUR Í FORDYRI

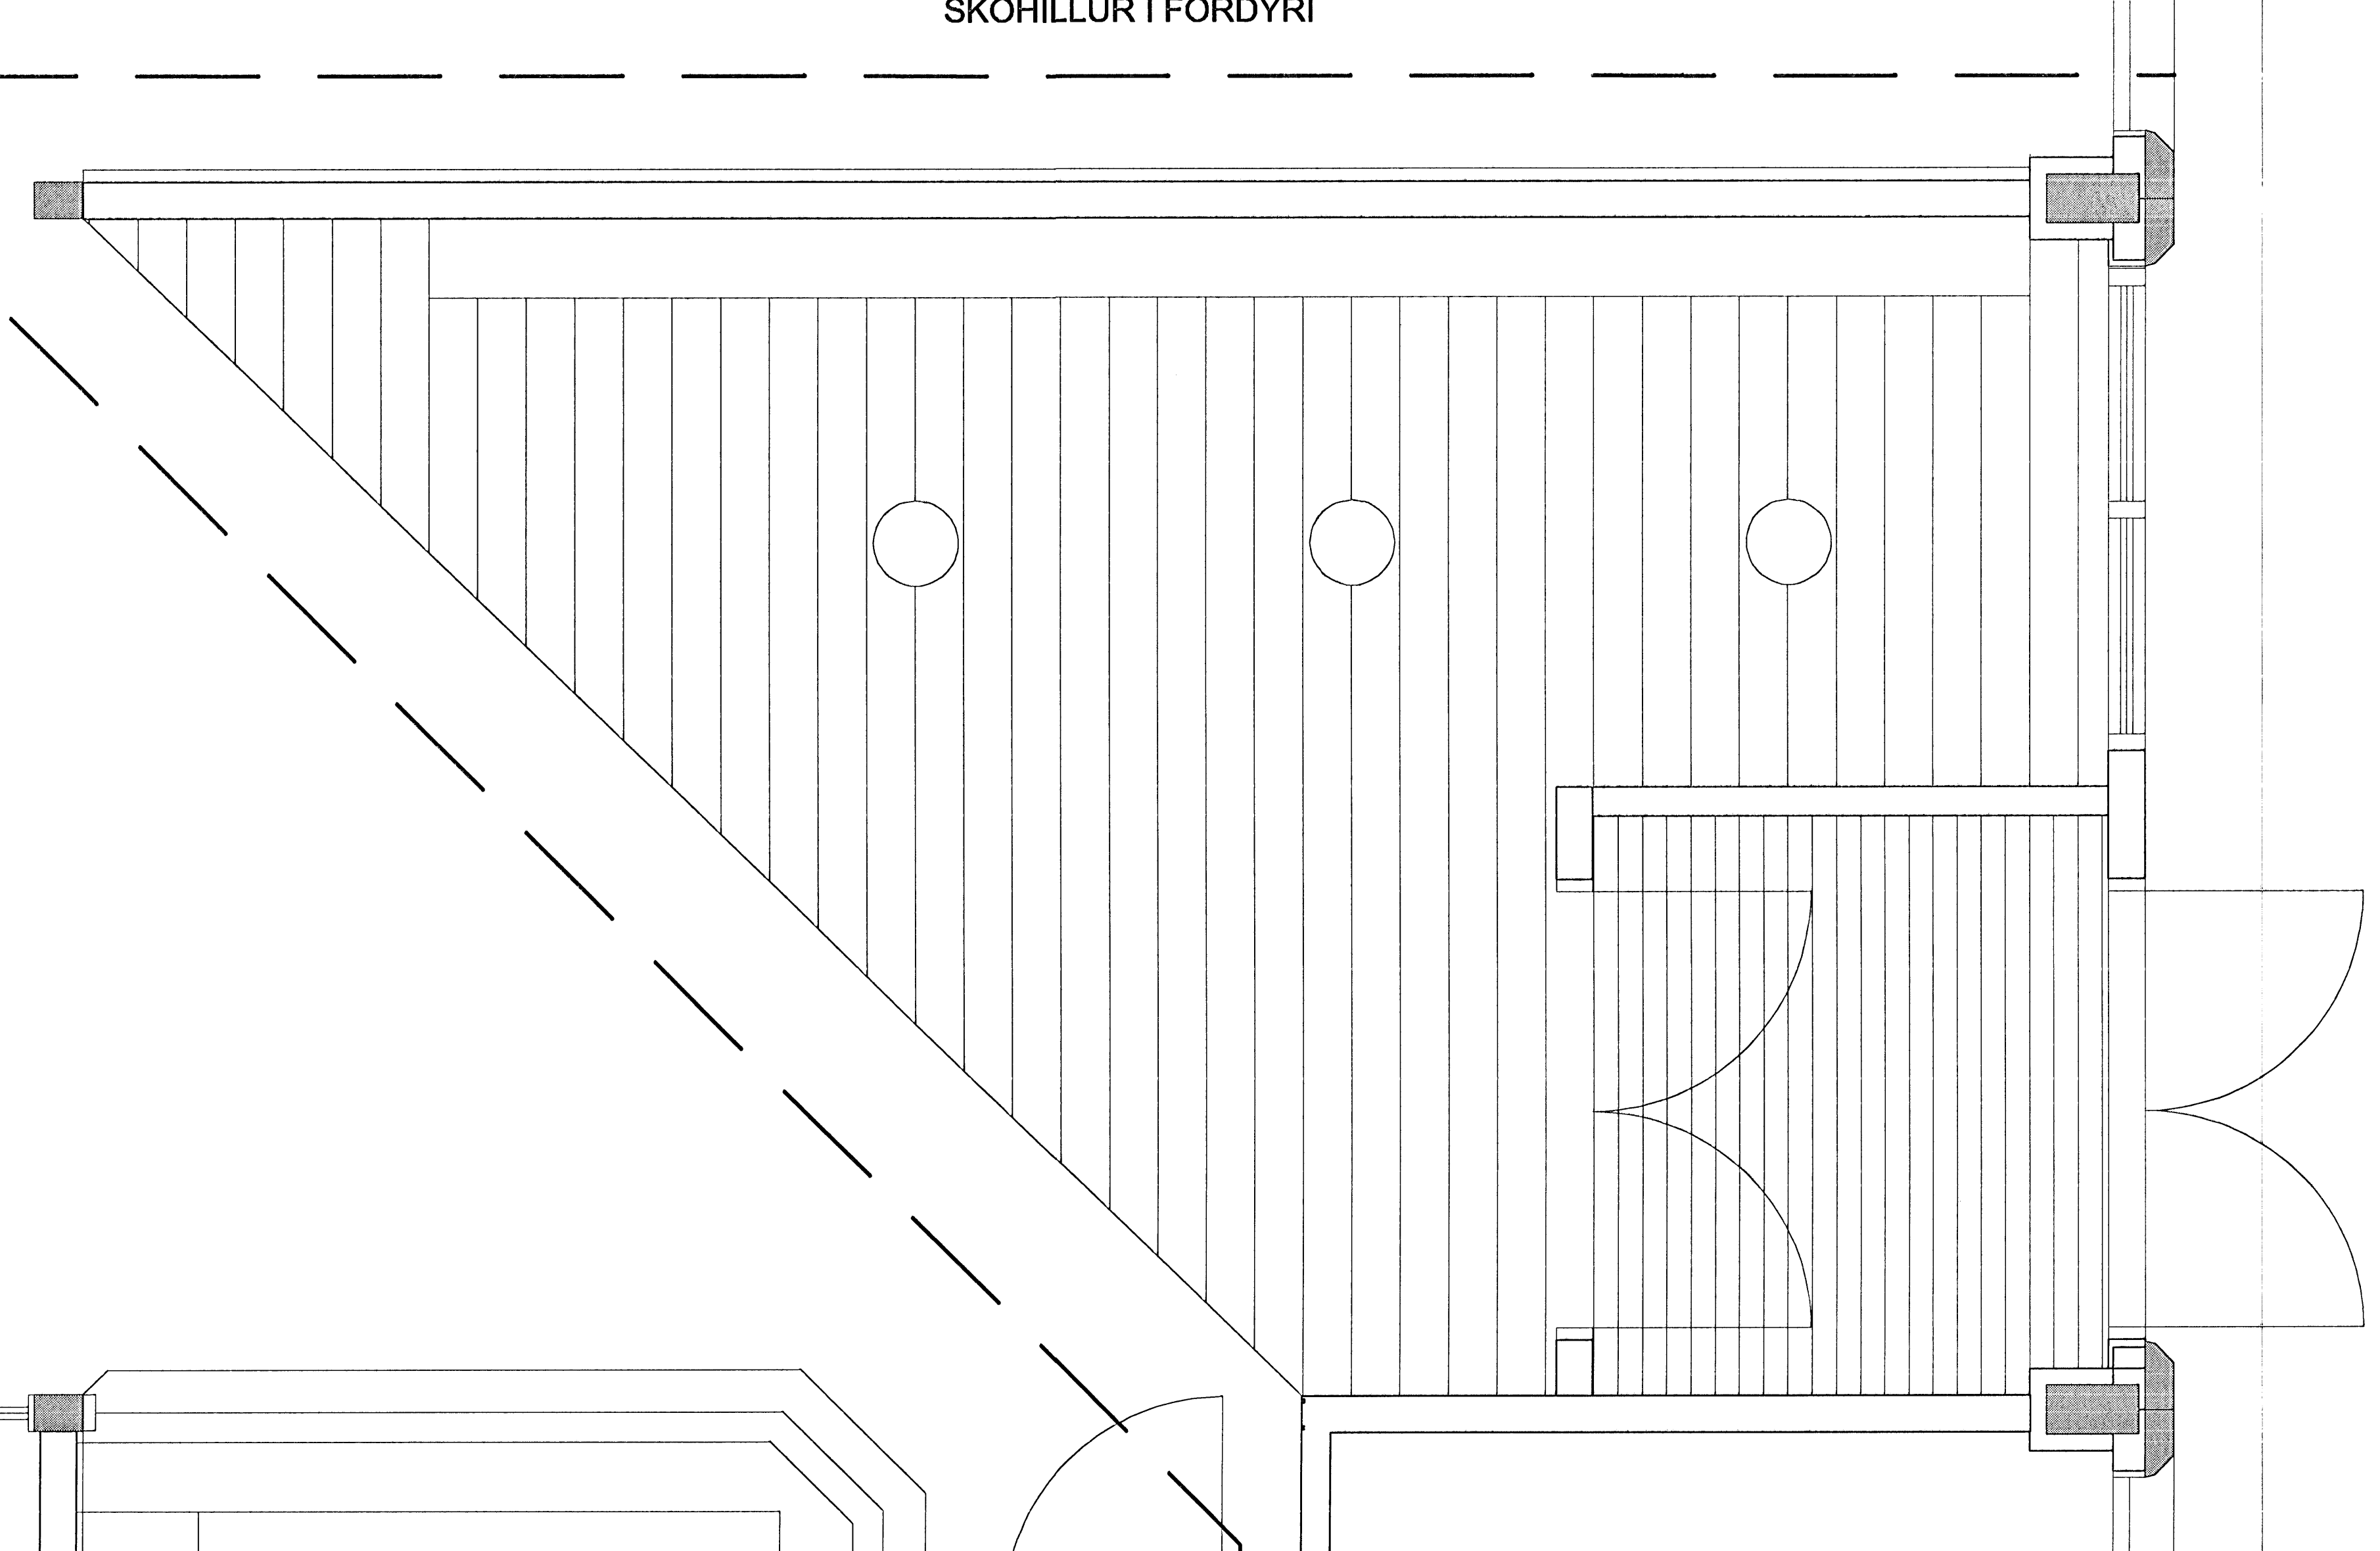

Byggingaulltrúi Hafnarfjarðar  
Algreitt þann  
08. AUG. 2005

19. MAY 2005  
VINNUTEIKNING  
VINNUTEIKNING

STADUR: AKURHOLT 1 HAFNARFJÖRÐUR		
VERK: HVALEYRARSKÓLI BREYTINGAR		
TEIKNING: SKÓHILLUR GRUNNMYND, SNEIÐING, DEILI		
VERKNR: 324D	MÆLIKVAFDI: 1:20 & 1:5 TEIKNAD: 18.5.2005 SMS	TEIKN.NR: 421
<b>ARKITEKTASTOFAN ehf.</b> Ormar Þór Guðmundsson og Örnólfur Hall <i>Ormar Þór Guðmundsson</i> Borgartún 17 IS-105 Reykjavík Sími 562 6833 Fax 562 6835 arkitektastofan@arkitektastofan.is www.arkitektastofan.is		

