



C-C

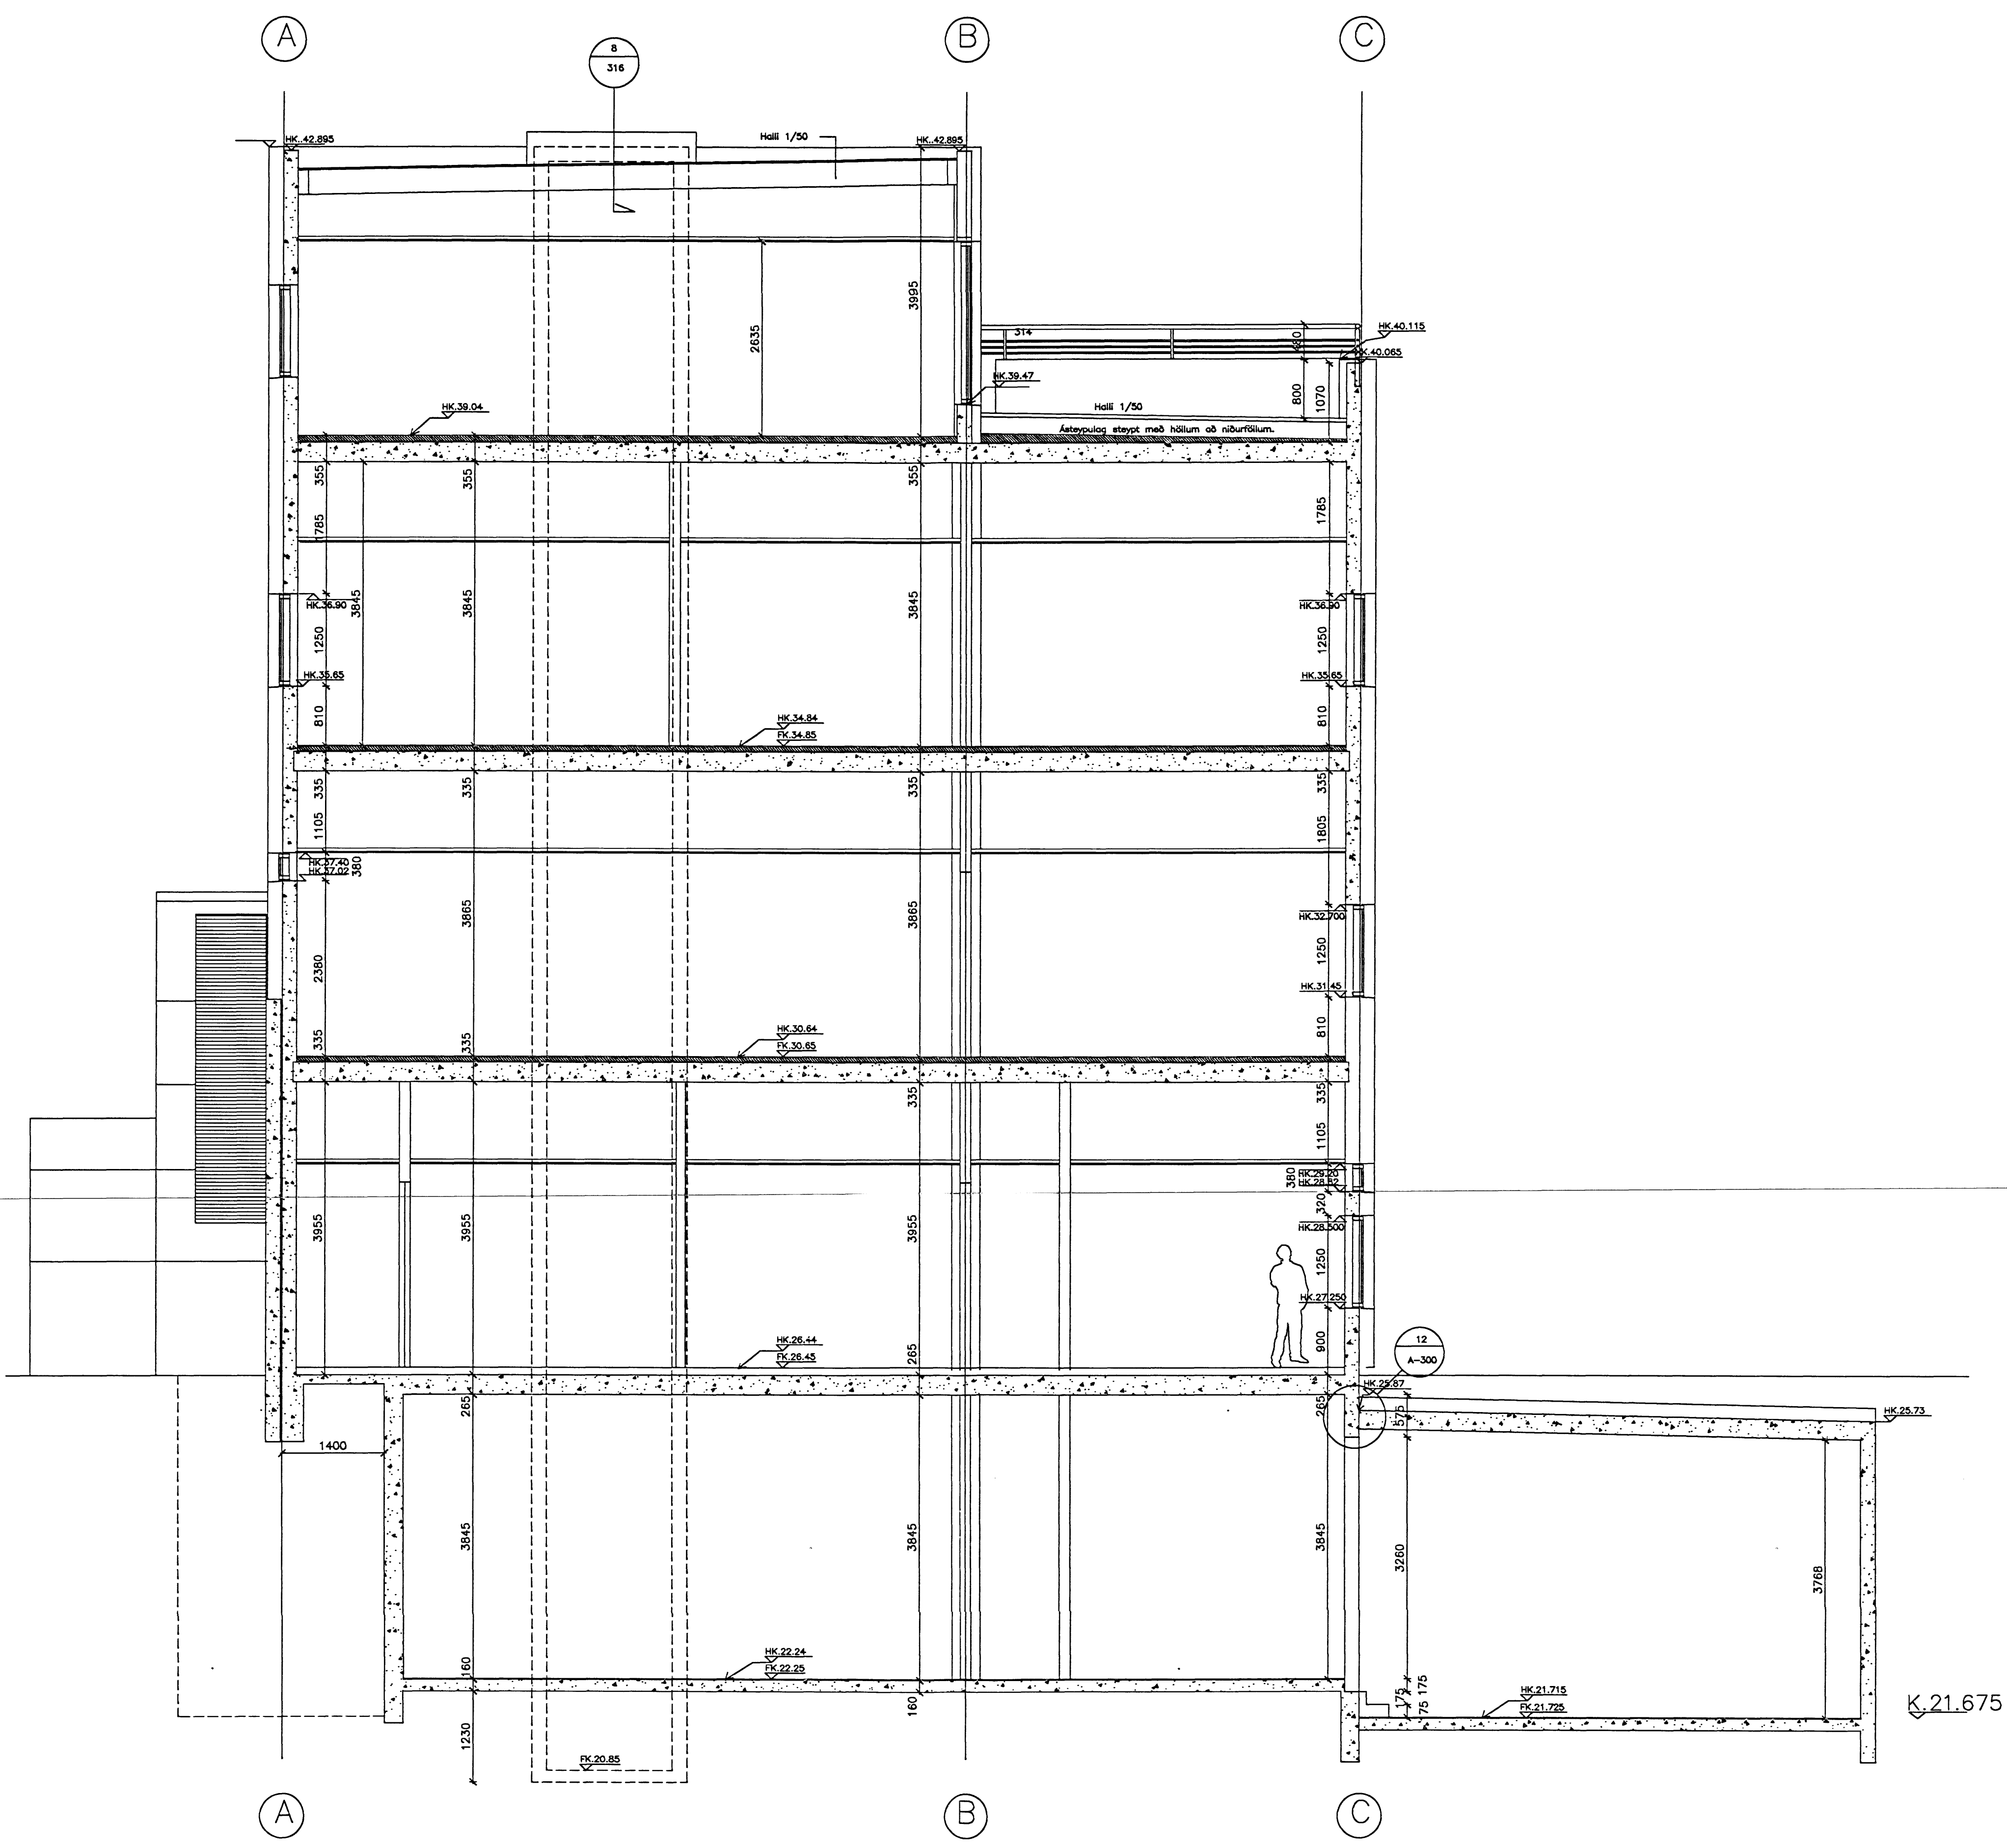

A-A

C:
B: 25.07.2005
A:
BREYTINGAR: 4. HÆÐ BREYTT
DAGS:

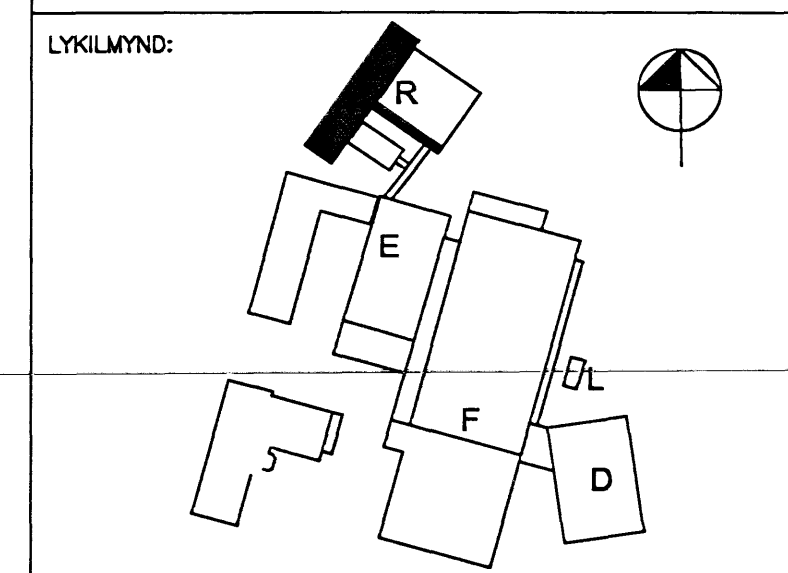

VERKKAUÐI:
actavis
REYKJAVÍKURVEGUR 80,
R-RANNISKONNARHÖG
Byggingafræðingur / Náttúrufundar
Aðilar
VERKTEIKNING
SNID A-A OG C-C 23. AUG. 2005

VERK: DAGS: 12.08.2005
KVAÐI: 1:50 TEIKNAD: jpb
SKRÁ: .DWG

ÚTI INNI
ARKITEKTAR
ÞINGHOLTSTRÆTI 27 101 REYKJAVÍK
SÍMUR: 5527660 & 5627660 FAX: 5527661
NETFANG: u@u.is
VÉLFANG: <http://www.u.is>
BALDUR Ó. SWARSSON ARKITEKTAR FAI

JÓN ÞÓR ÞORVALDSSON ARKITEKTAR FAI
TEIKNINGARNR: **A-R-207** BREYTING: **C**