


STRAUMSVÍK


HNITASKRÁ

X	Y	
28071.558	5961.482	1
28098.848	6122.464	2
28023.483	6216.365	3
27914.327	6260.621	4
27897.163	6207.013	5
27792.247	6151.888	6
27704.629	6218.395	7
27684.834	6375.249	8
27477.176	6429.585	9
27393.511	6402.304	10
27400.857	6253.184	11
27385.789	6224.262	12
27382.792	6193.508	13

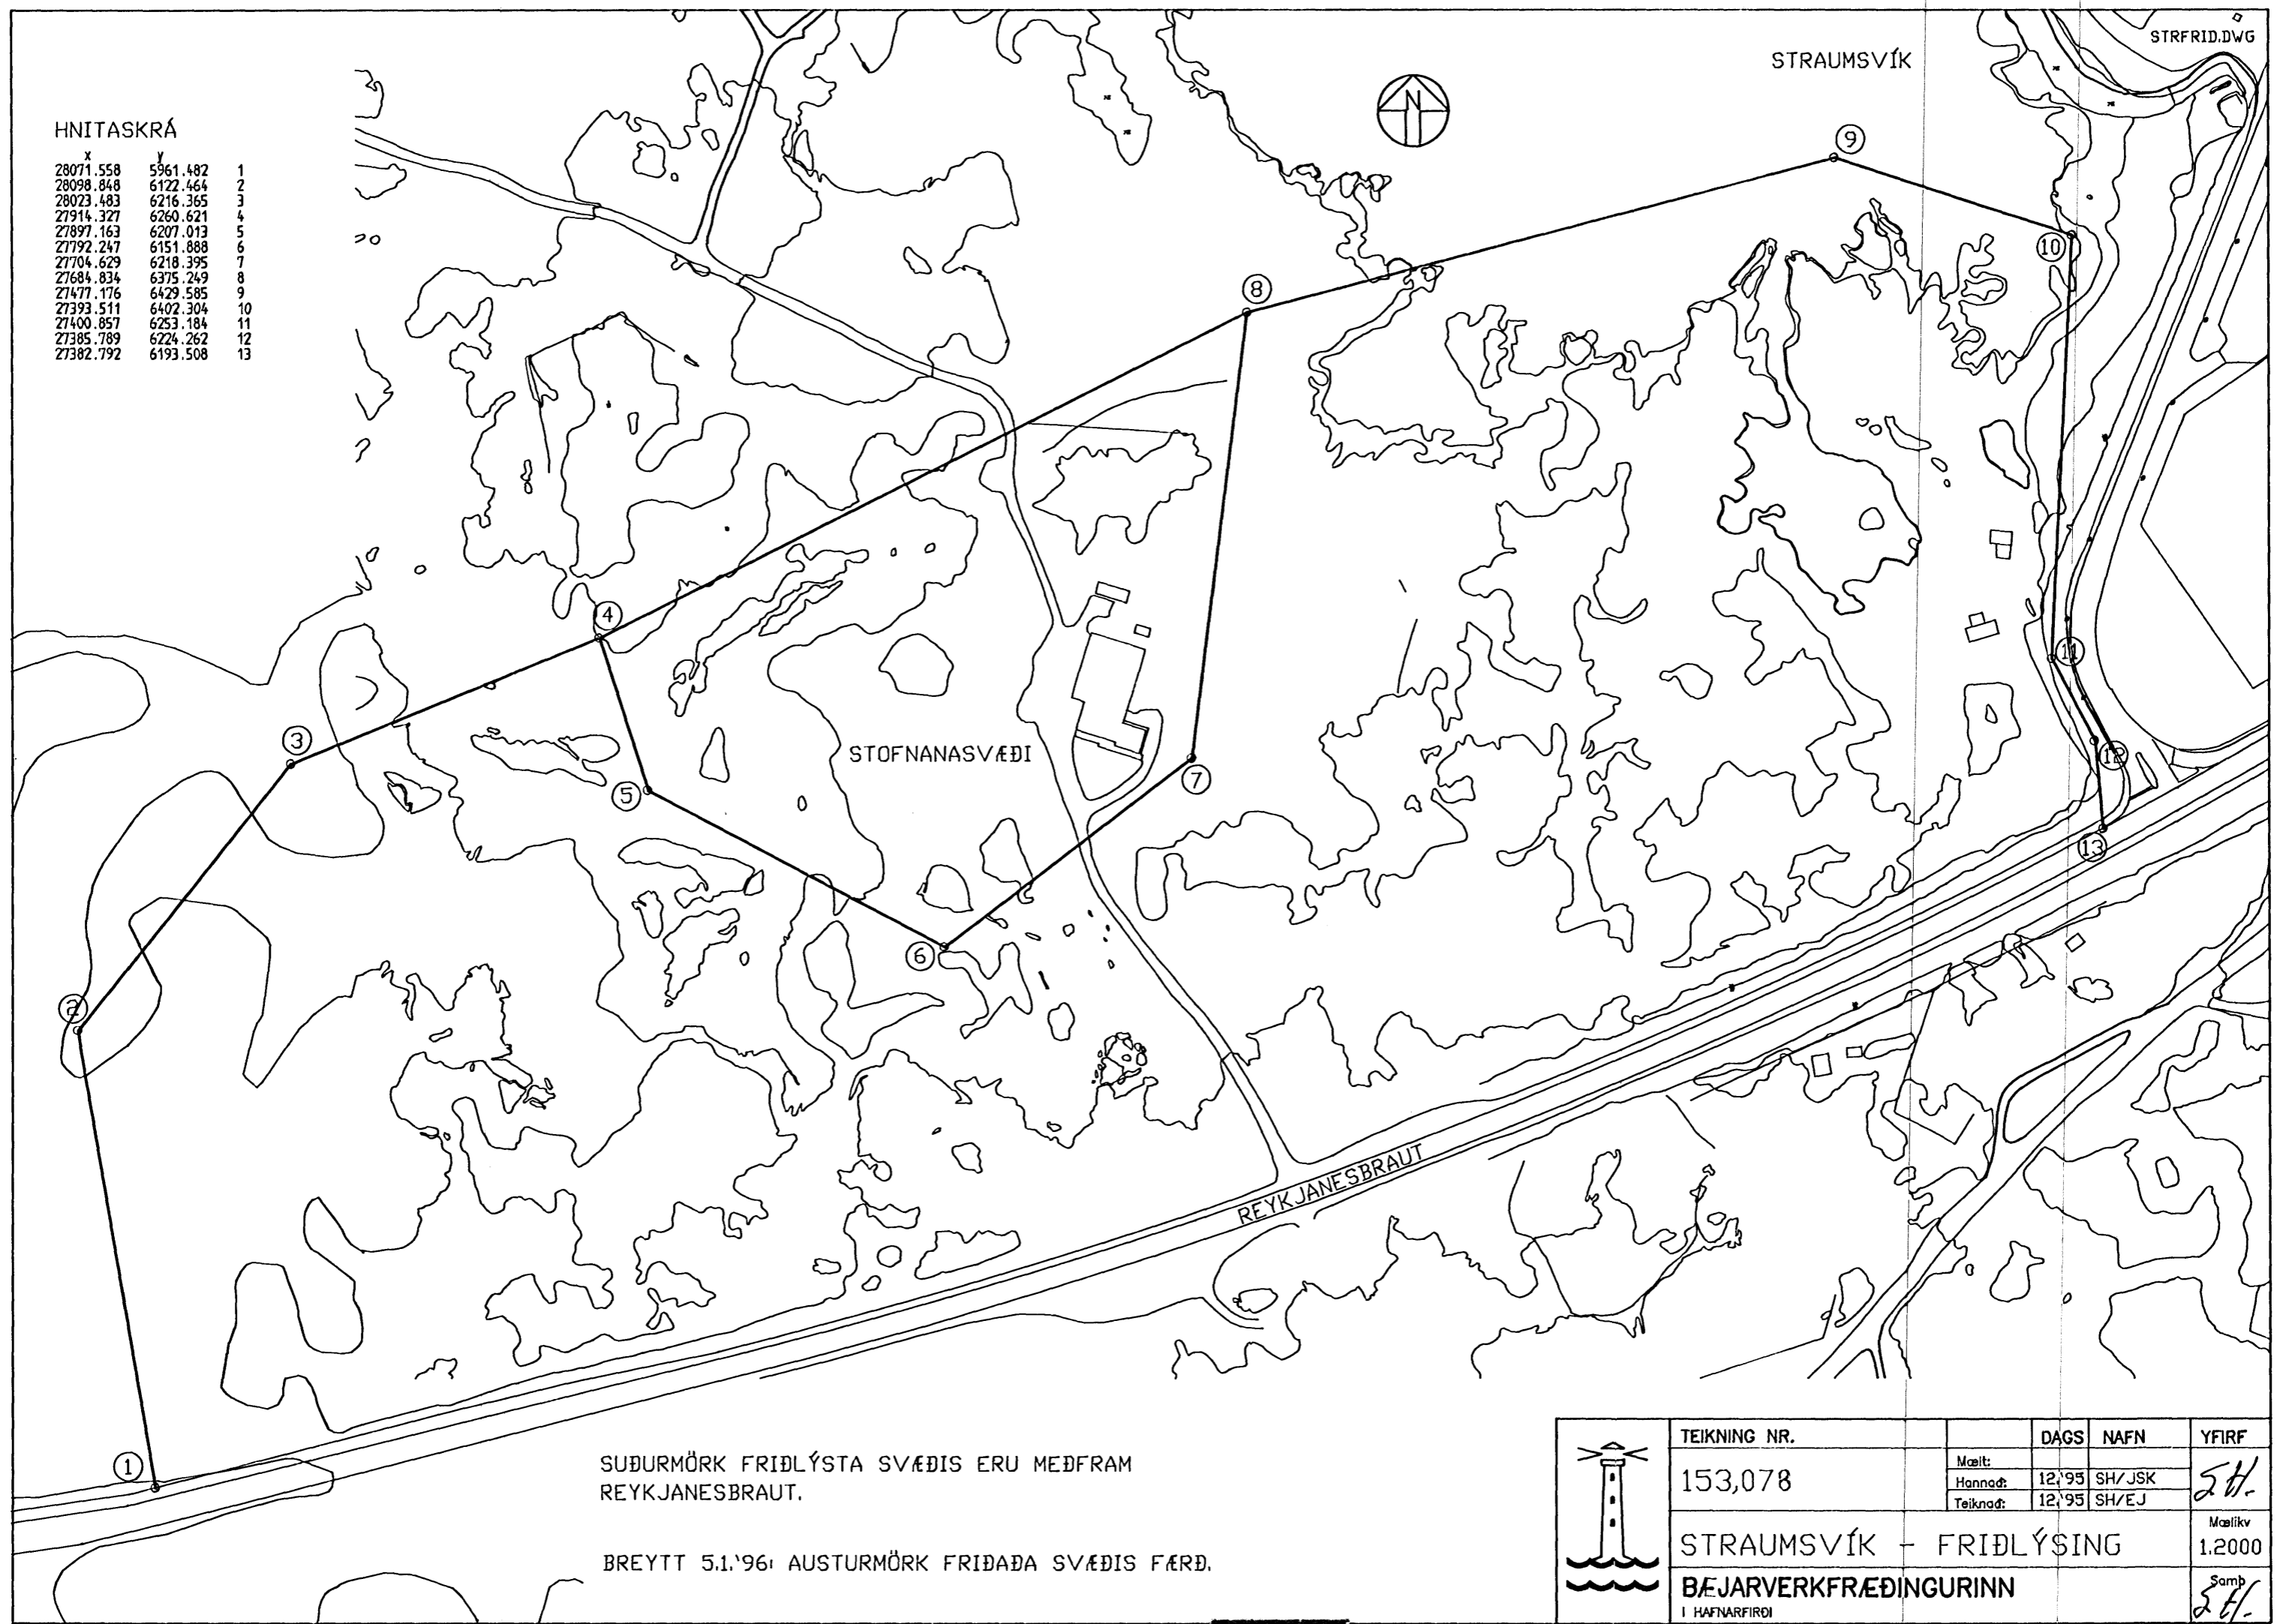

SUBURMÖRK FRIDLÝSTA SVÆÐIS ERU MEÐFRAM REYKJANESBRAUT.

BREYTT 5.1.'96: AUSTURMÖRK FRIDADA SVÆÐIS FÆRD.

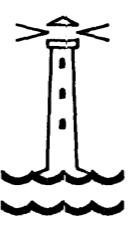	TEIKNING NR.	DAGS	NAFN	YFIRF
	153,078	Mælt: 12/95	SH/JSK	SH
		Hannað: 12/95	SH/EJ	
STRAUMSVÍK - FRIDLÝSING				Mælikv 1.2000
BÆJARVERKFRÆÐINGURINN I HAFNARFIRDI				Samb SH