


GRUNNMYND AF OFNALÖGNUM MKV. 1:50

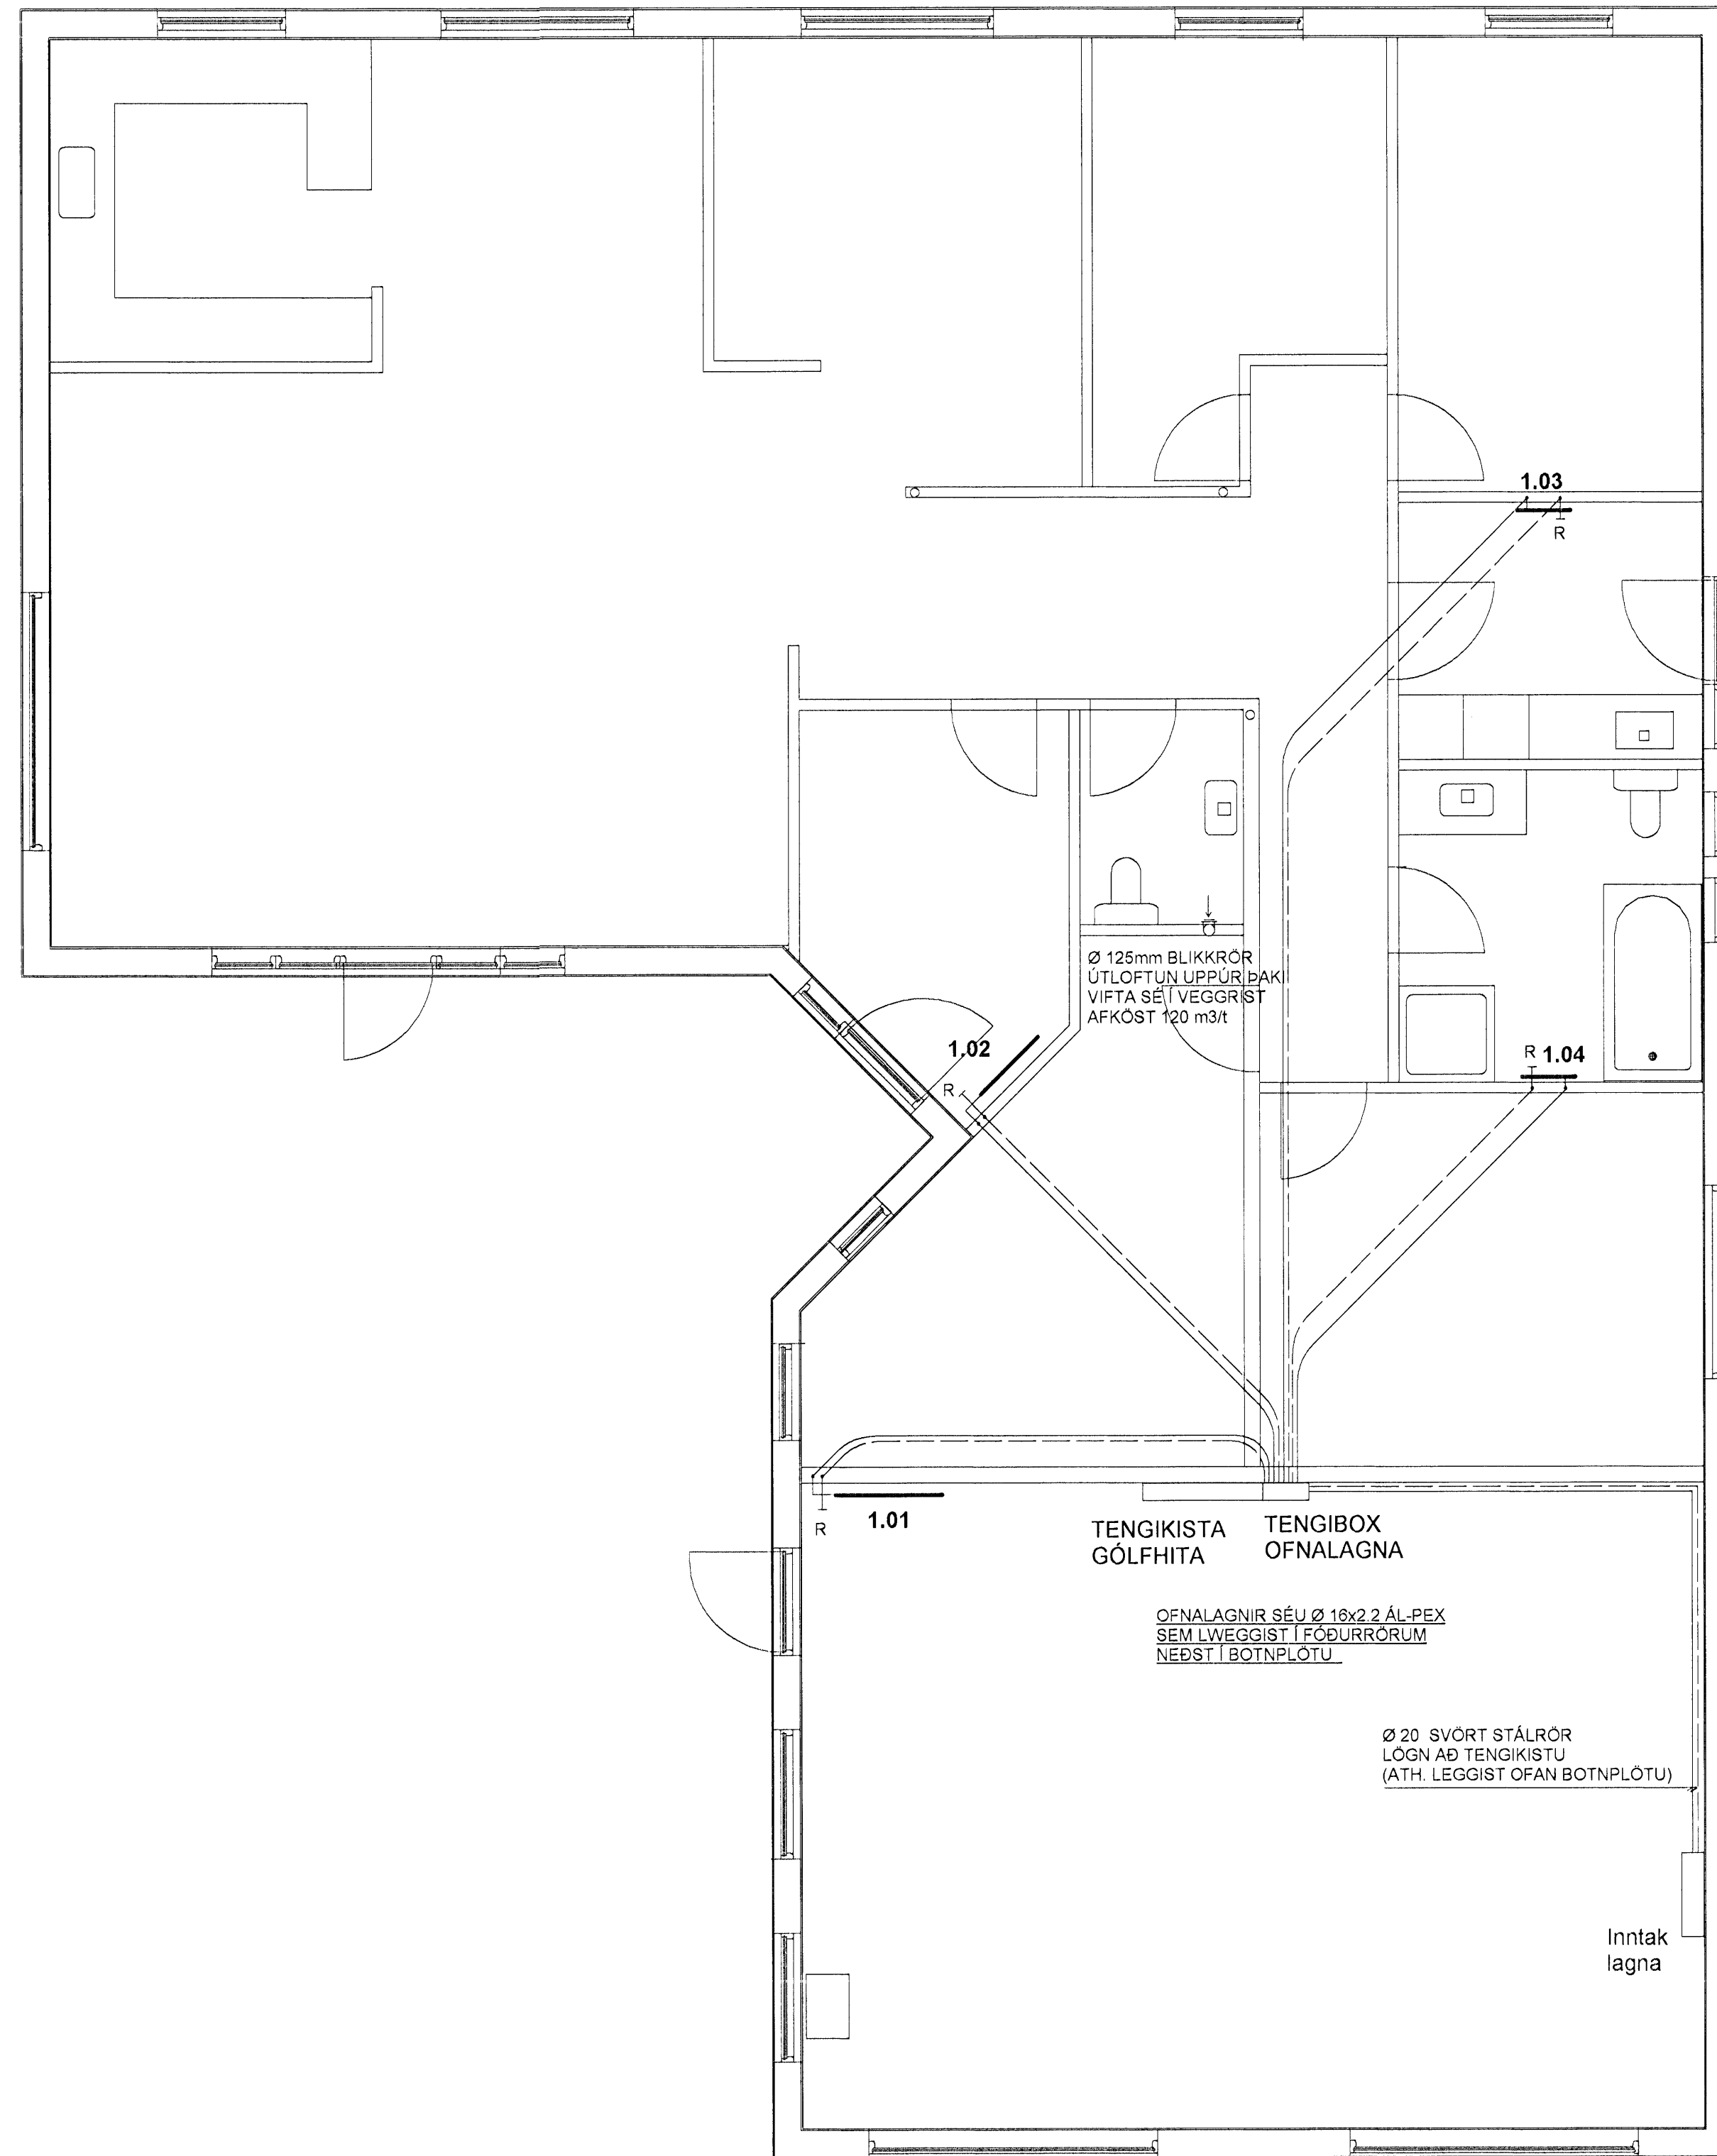


OFNASKRÁ


| OFN NR | GERÐ OFNA | BREIDD/LENGD (mm) | ORKA (WÖTT) |
|--------|---------------|-------------------|-------------|
| 1.01 | VOR-YL : A-60 | 600/1000 | 734 |
| 1.02 | VOR-YL : A-60 | 600/800 | 587 |
| 1.03 | HANDKLÆÐAOFN | 500/1200 | 350 |
| 1.04 | HANDKLÆÐAOFN | 500/1200 | 350 |

ORKUGJÖF OFNA : ALLS= 2.021- Wött

SNIÐ AF HITALÖGN Í PLÖTU MKV. 1:10

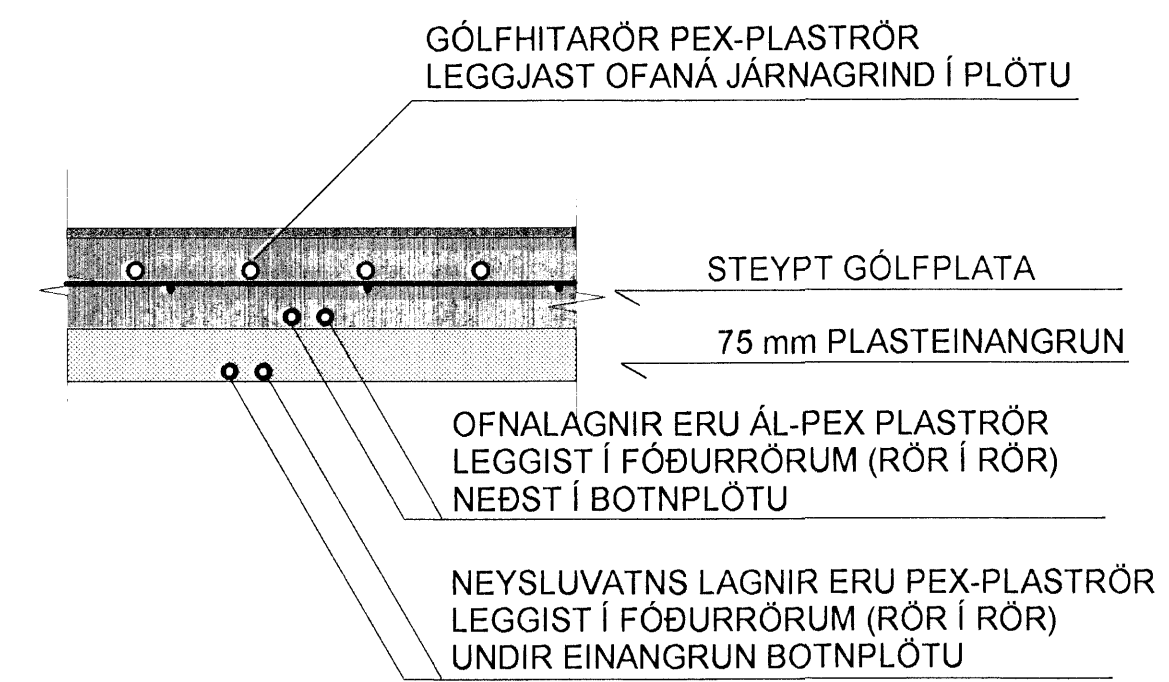

SJÁ SKÝRINGAR Á TEIKNINGU NR. 2.02
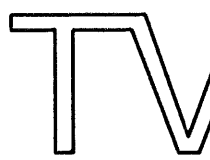
| | |
|-----------------------------------|---|
| TEIKN.NR: 2.03 |  Tæknivangur ehf. KT.450586-1889 Kirkjustétt 26, 113 Reykjavík Sími:584 22 44, Netf. tv@vortex.is |
| KVARÐI: 1:50, 1:10 | |
| DAGS: JÚLÍ 2006 | |
| HANNAÐ: MG | VERKEFNI: DREKAVELLIR 39, HAFNARFIRÐI |
| TEIKNAD: MG | LAGNIR : GRUNNMYND AF OFNALÖGNUM |
| YFIRFARID: <i>Magnus Gylfason</i> | Undirskrift Aðalhönnuðar Magnús Gylfason KT.201251-4199 |