

ÓGILT



A

B

C

D

E

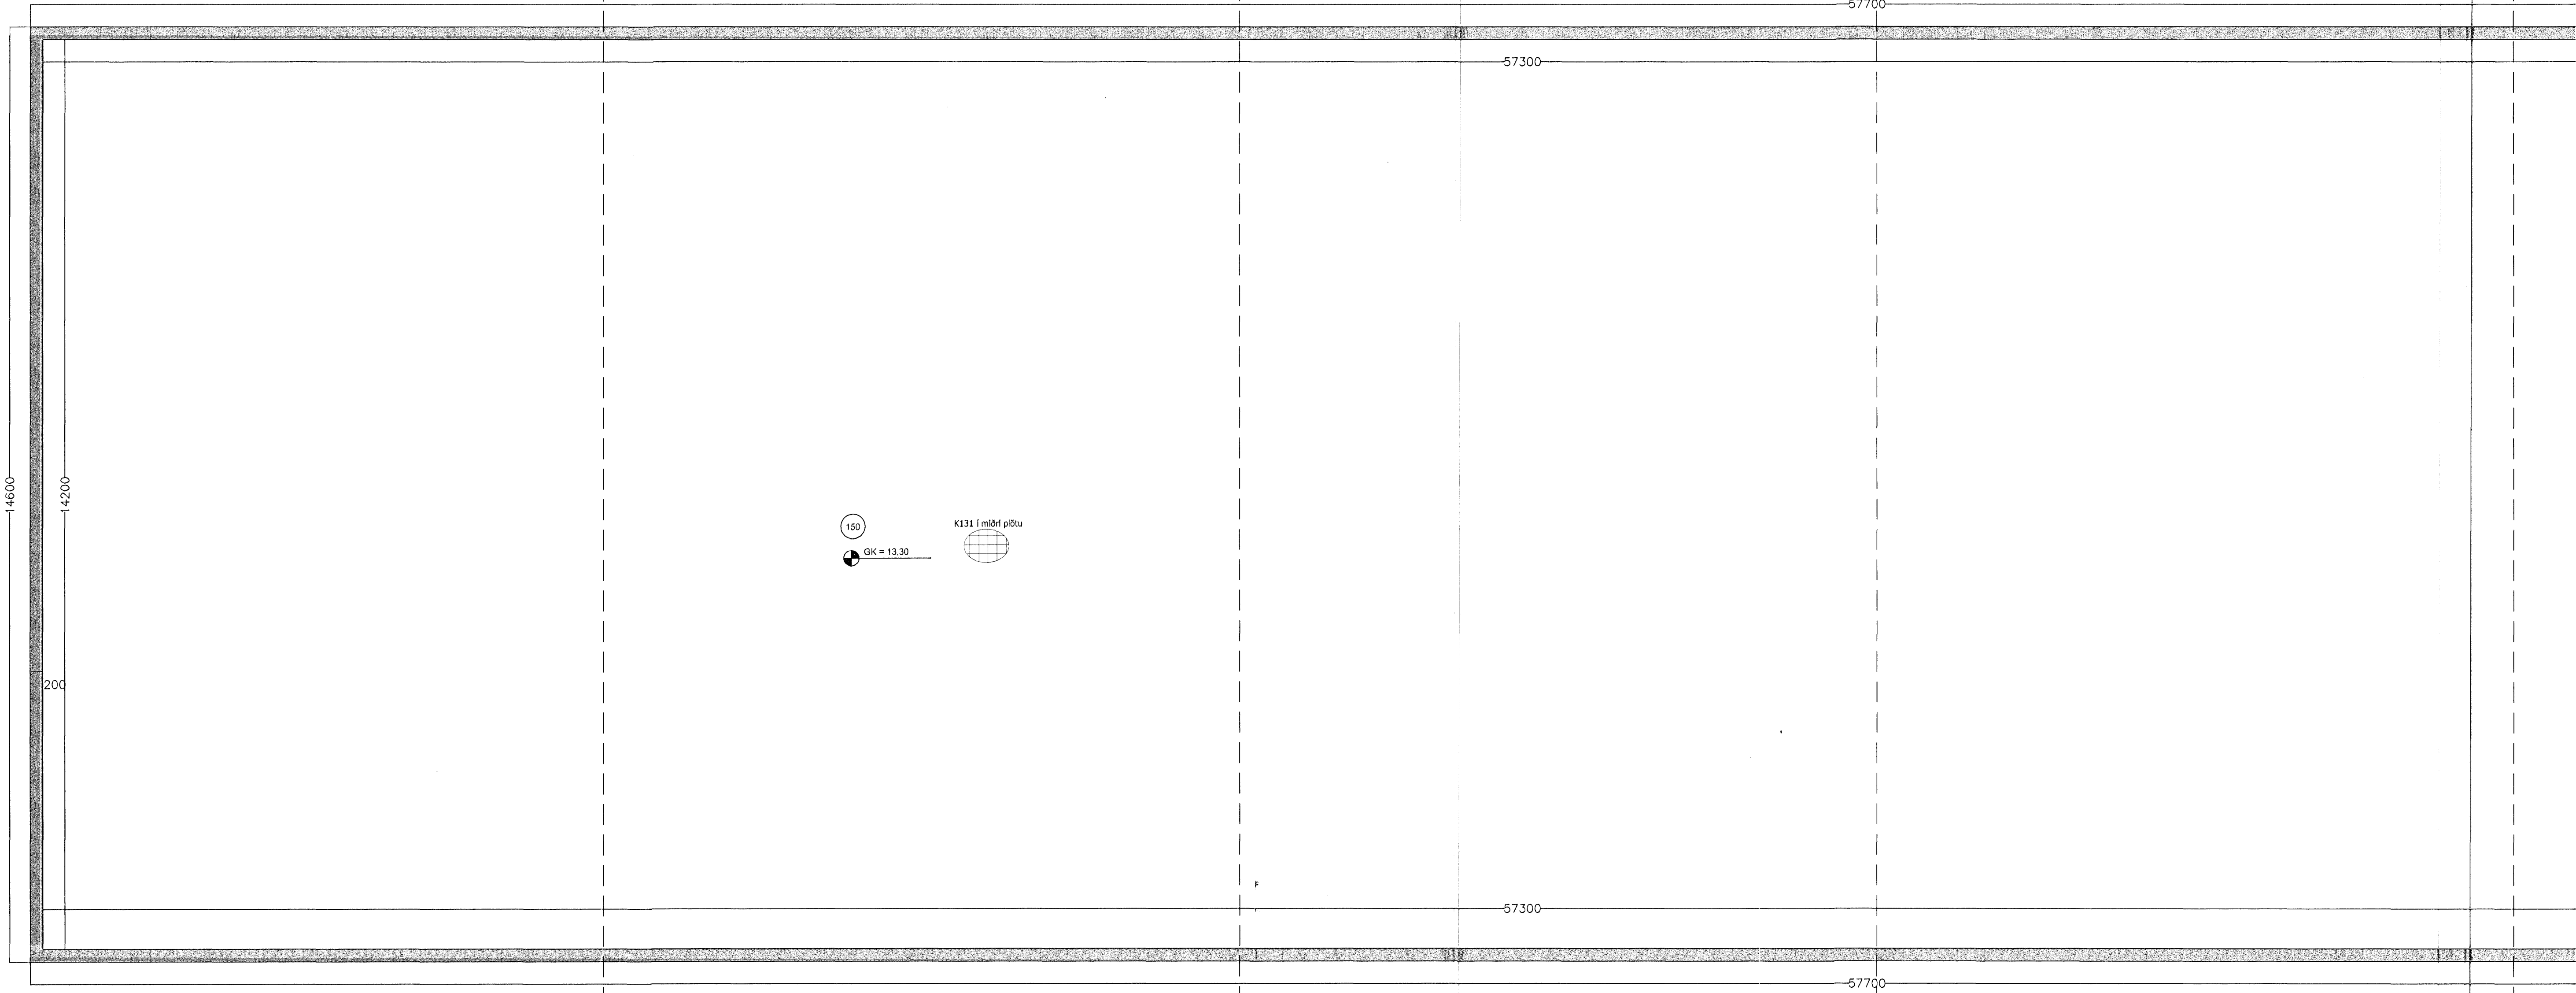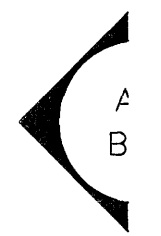


A

B


C

D

E

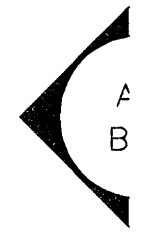

2.3.2011

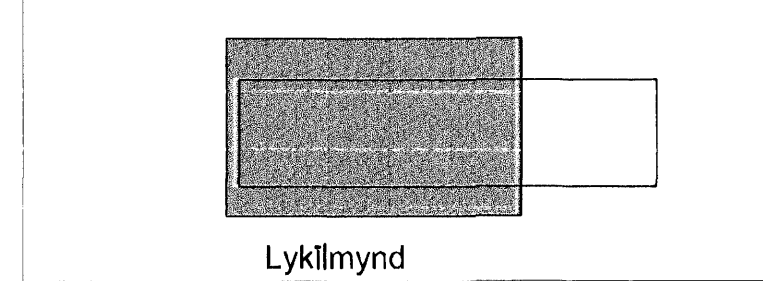

Sjá skýlingar á B110

Stofa	Möhella ehf	Mynd	Möhella 4d H/n
Verkfæðistofan Höfn Bólholt 6, 105 Reykjavík	Stofa	25.07.05	Mynd
Sturlaugur Þorsteinsson byggingarvirkjafræðingur	Benedik Grétar Ástundsson	1:50	Sökkklar Grunnmynd Hús d
Kt. 2015/0579	Benedik Grétar Ástundsson		B101 05-115